



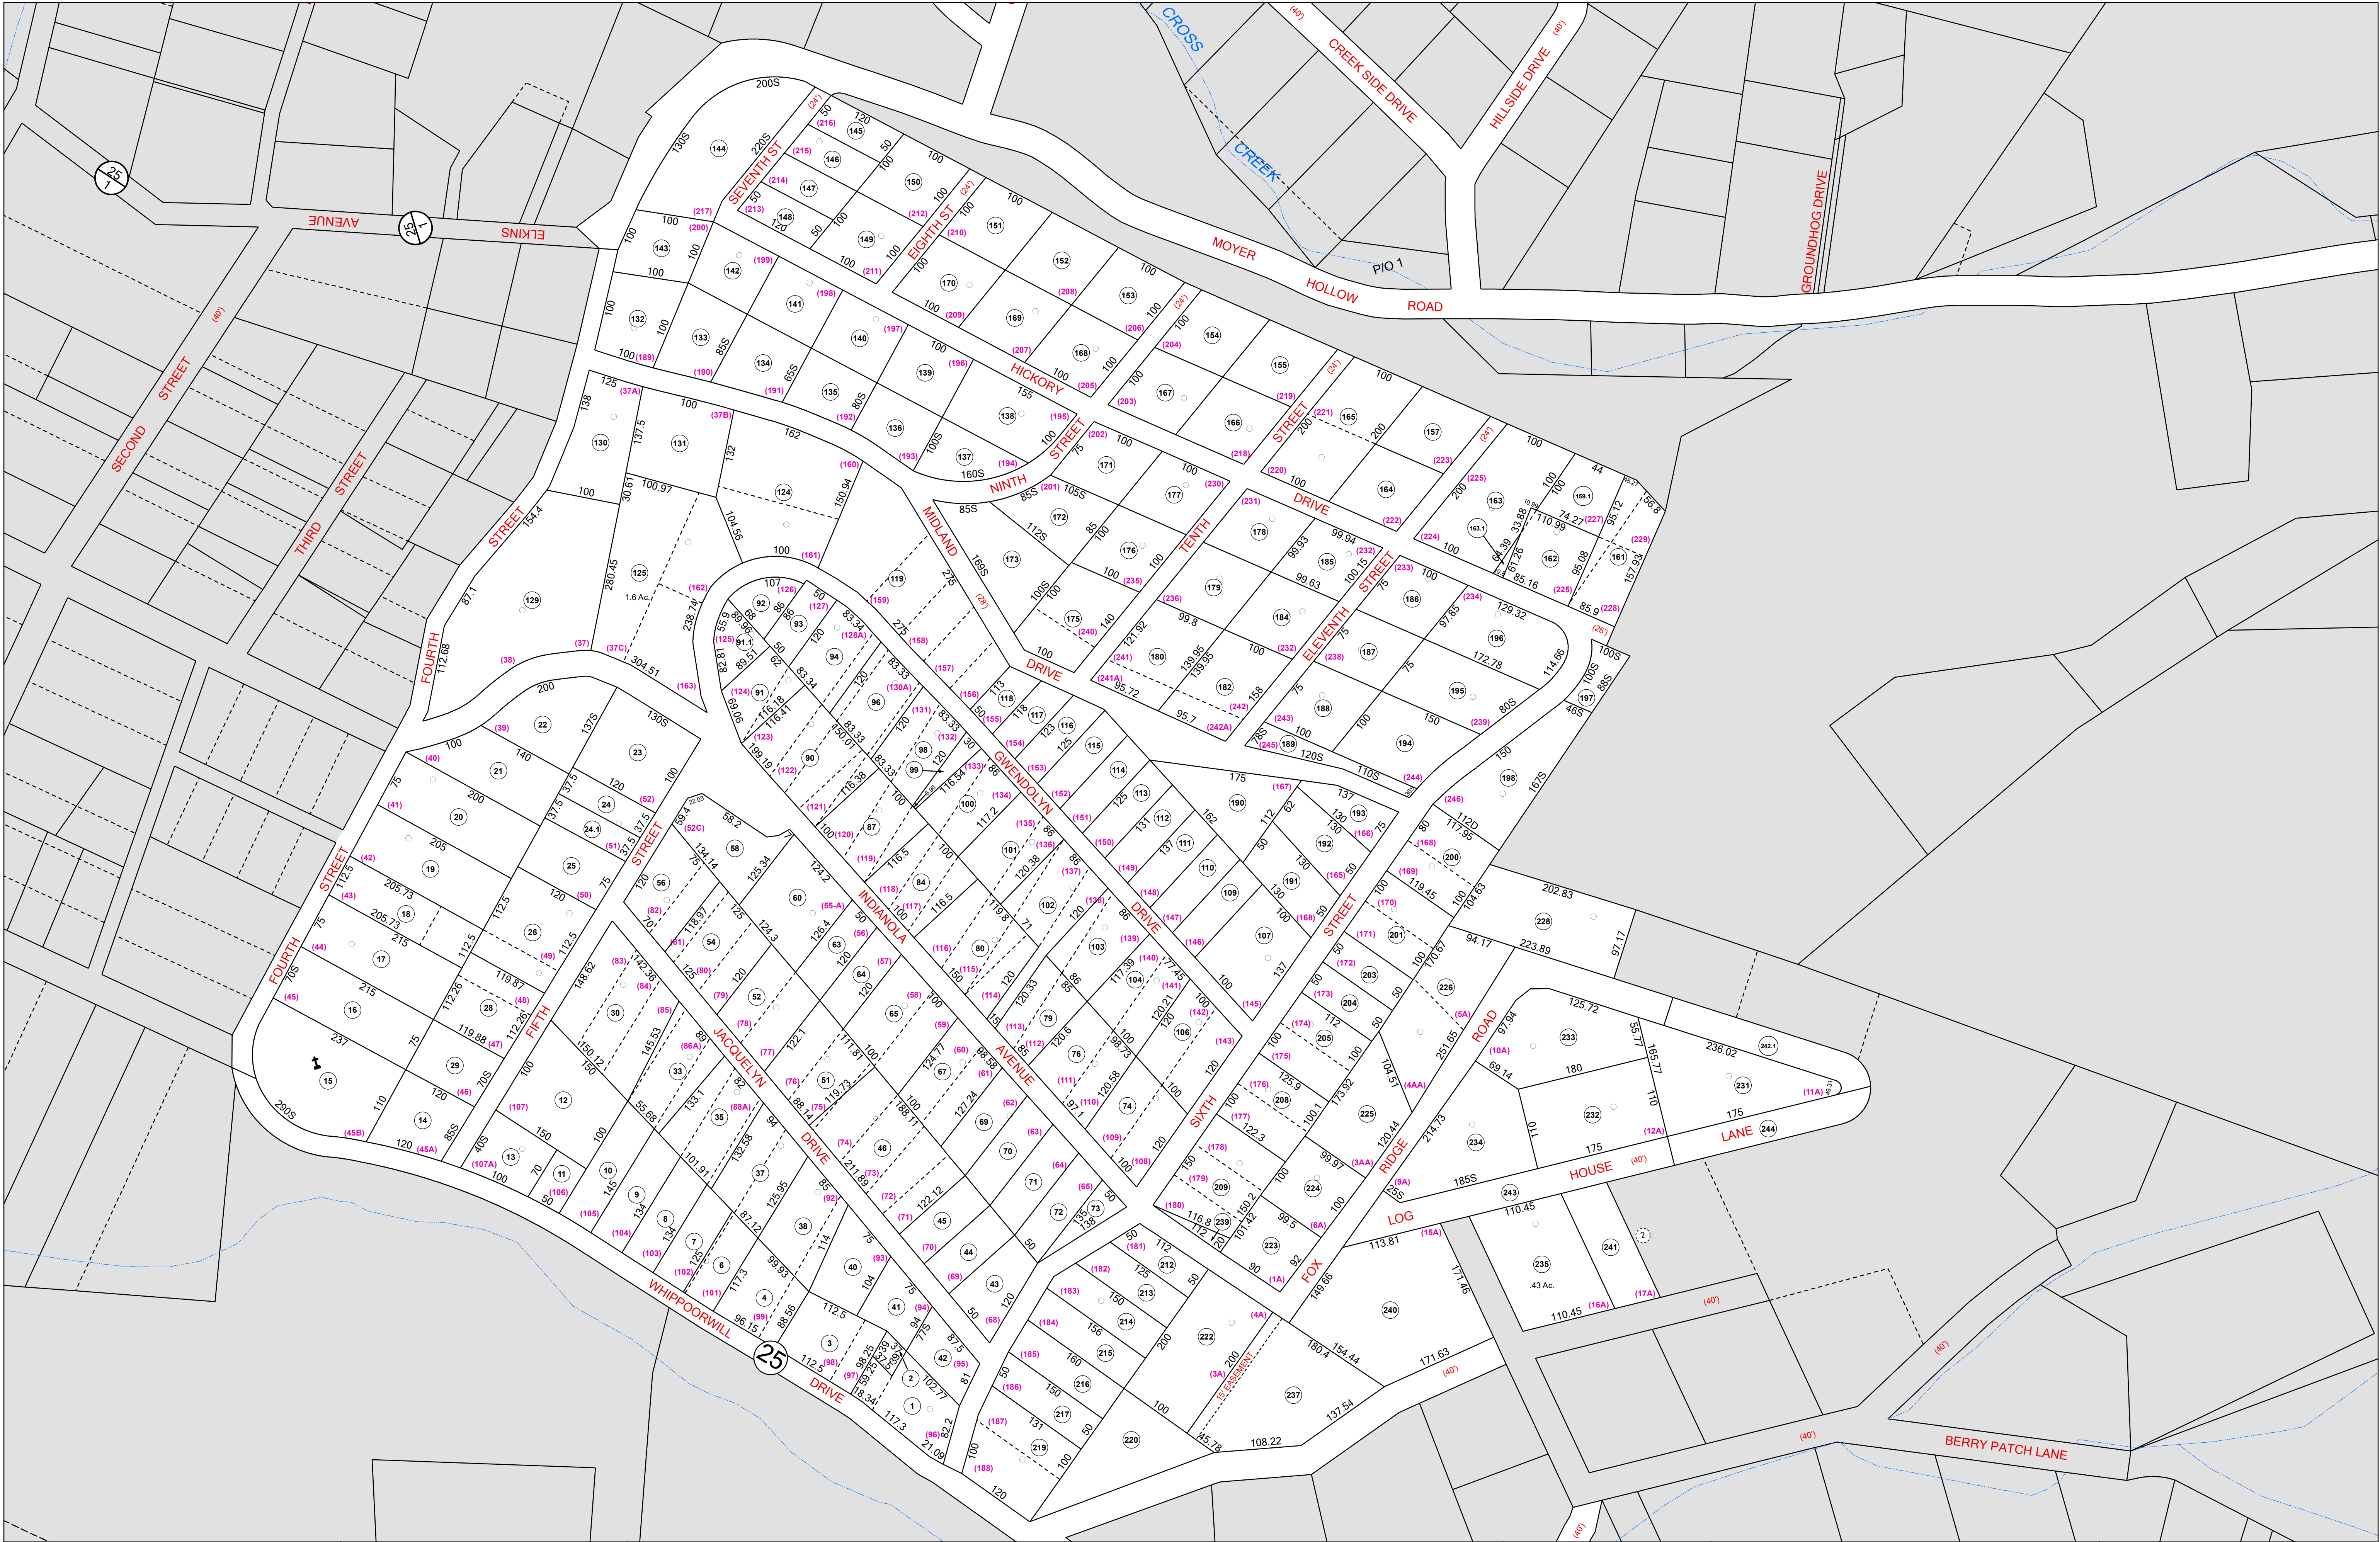

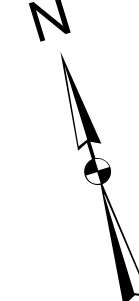

FOR TAX PURPOSES ONLY
LANDMARK
geospatial

Legend

- District Boundary
- Previous Deed
- Property
- Road Easement
- Railroad Right of Way
- Road Right of Way
- River


Deed lot Number (15)
Parcel or Index Number (9)
UNKNOWN
Improvement
Cemetery
School
Church

Restriction

All tax maps created under the provisions of reappraisal legislation are the property of the Assessor of Randolph County, West Virginia and the reproduction copying, modification, distribution or sale of such tax maps or any copies thereof without the written permission of the Randolph County Assessor is prohibited by law.

Revisions

1 D.R. 7-1980	10 OGIS R.O. 3-1994	19 P.K.Y. 7-1-2003	28
2 N.S. 4-1981	11 OGIS J.E.B. 4-20-1995	20 A.K.B. 7-1-2005	29
3 L.E.S. 7-1-1983	12 OGIS J.E.B. 5-1-1996	21 A.K.B. 7-1-2006	30
4 C.P. 7-1-1985	13 SLS INC. J.W.M. 4-1997	22 A.K.B. 7-1-2008	31
5 N.C.S. 7-1-1986	14 P.K.Y. 7-1-1998	23 A.L.I. 7-1-2010	32
6 D.F. 7-1-1988	15 P.K.Y. 7-1-1999	24	33
7 R.E.B. 7-1-1989	16 P.K.Y. 7-1-2000	25	34
8 OGIS J.E.B. 4-15-1992	17 P.K.Y. 7-1-2001	26	35
9 OGIS S.A.J. 5-3-1993	18 P.K.Y. 7-1-2002	27	36

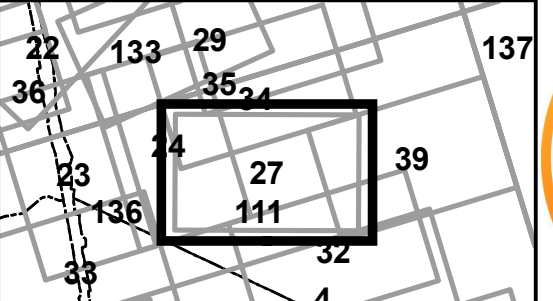

22 133 29 137
36 35 39
23 27 111
33 32 4
34 8 33



RANDOLPH COUNTY LEADSVILLE
Assessor's Office
Phyllis K. Yokum, Assessor
ELKINS, WV

District 10 Map No. 27
Date of Publication: 1/30/2024
Scale: 1"=100'