


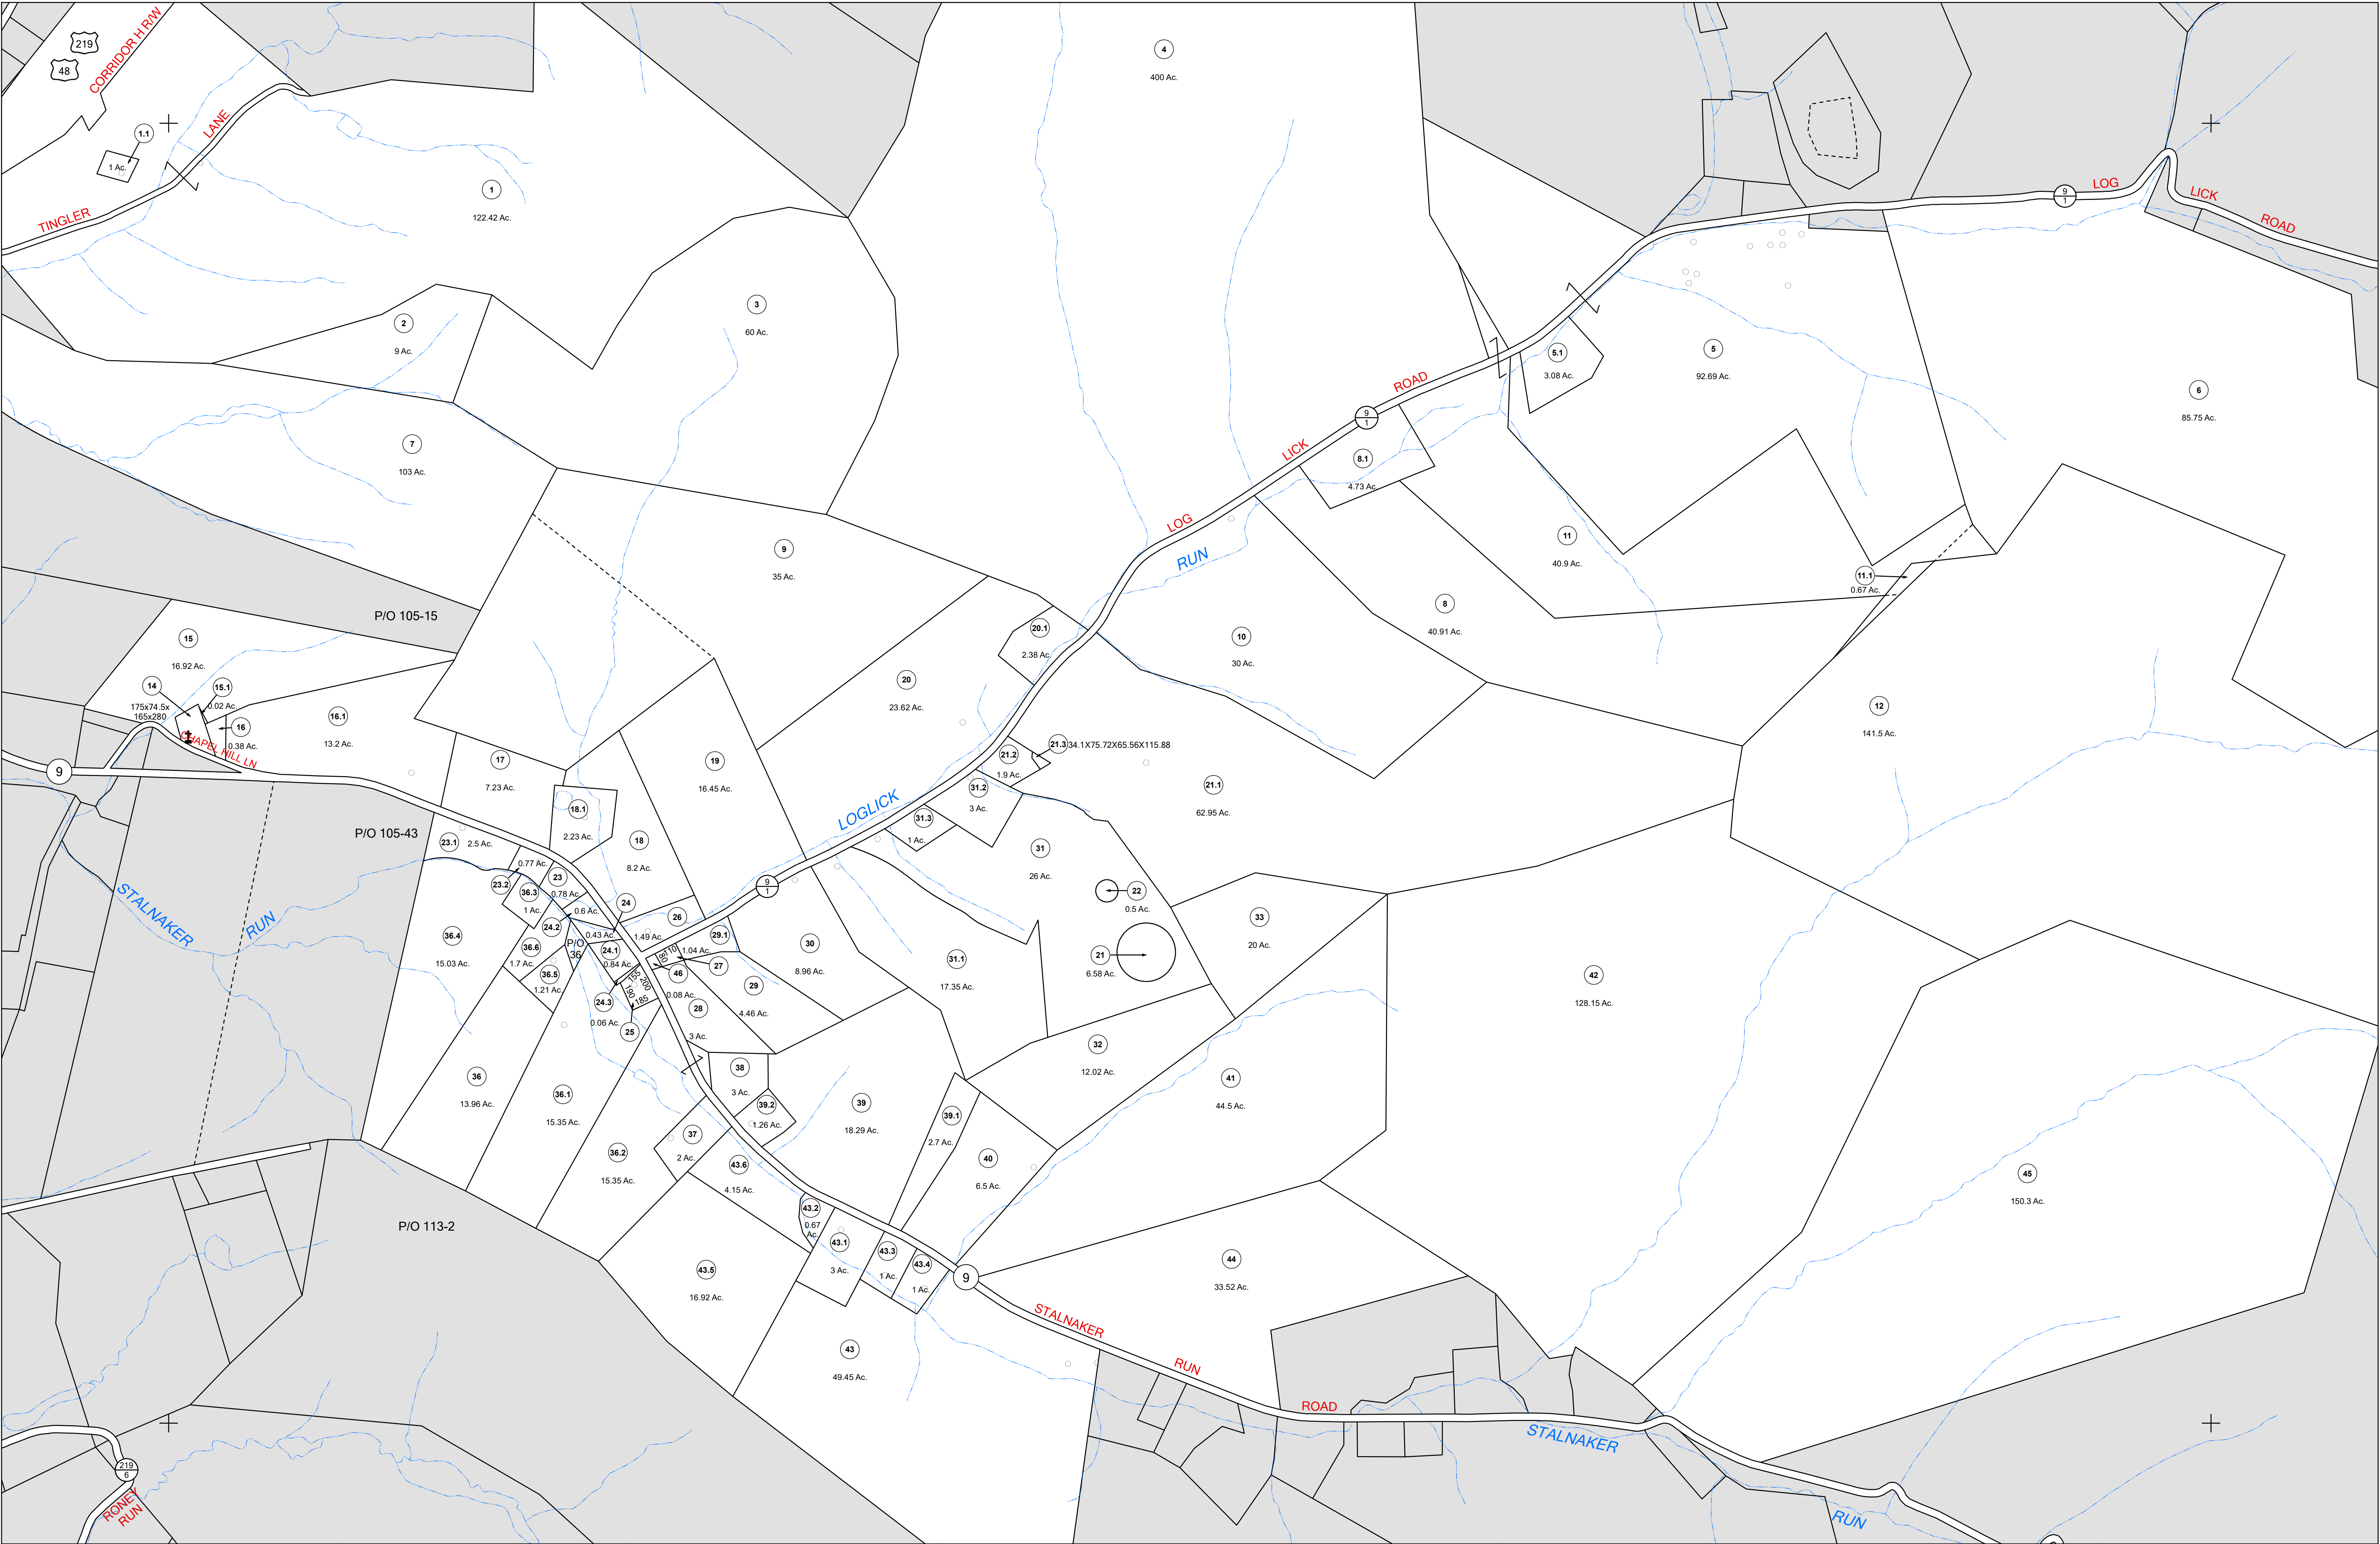



FOR TAX PURPOSES ONLY
LANDMARK
geospatial

Legend

----- District Boundary	Deed lot Number (15)
----- Previous Deed	Parcel or Index Number (9)
----- Property	UNKNOWN
----- Road Easement	Improvement
----- Railroad Right of Way	Cemetery
----- Road Right of Way	School
----- River	Church

Restriction

All tax maps created under the provisions of reappraisal legislation are the property of the Assessor of Randolph County, West Virginia and the reproduction copying, modification, distribution or sale of such tax maps or any copies thereof without the written permission of the Randolph County Assessor is prohibited by law.

Revisions

1 6-30-1964	10 OGIS J.E.B. 4-26-1993	19 P.K.Y. 7-1-2003	28
2 D.R. 7-1980	11 OGIS J.E.B. 3-15-1994	20 A.K.B. 7-1-2006	29
3 N.S. 4-1981	12 OGIS J.E.B. 4-20-1995	21 A.K.B. 7-1-2007	30
4 L.E.S. 7-1-1983	13 OGIS J.E.B. 5-1-1996	22 A.K.B. 7-1-2008	31
5 R.L.B. 7-1-1984	14 SLS INC. J.W.M. 4-1997	23 A.L.I. 7-1-2010	32
6 N.C.S. 7-1-1986	15 P.K.Y. 7-1-1998	24 S.T.P. 7-1-2012	33
7 D.F. 7-1-1988	16 P.K.Y. 7-1-1999	25 S.T.P. 7-1-2013	34
8 OGIS 3-2-1991	17 P.K.Y. 7-1-2000	26 S.T.P. 5-18-2017	35
9 OGIS J.E.B. 4-15-1992	18 P.K.Y. 7-1-2002	27	36

101 123	124 102	125 103
105	106	107 128
112	113	114



RANDOLPH COUNTY
Assessor's Office
Phyllis K. Yokum, Assessor
ELKINS, WV

LEADSVILLE

District 10 Map No. 106
Date of Publication: 1/30/2024
Scale: 1"=400'