


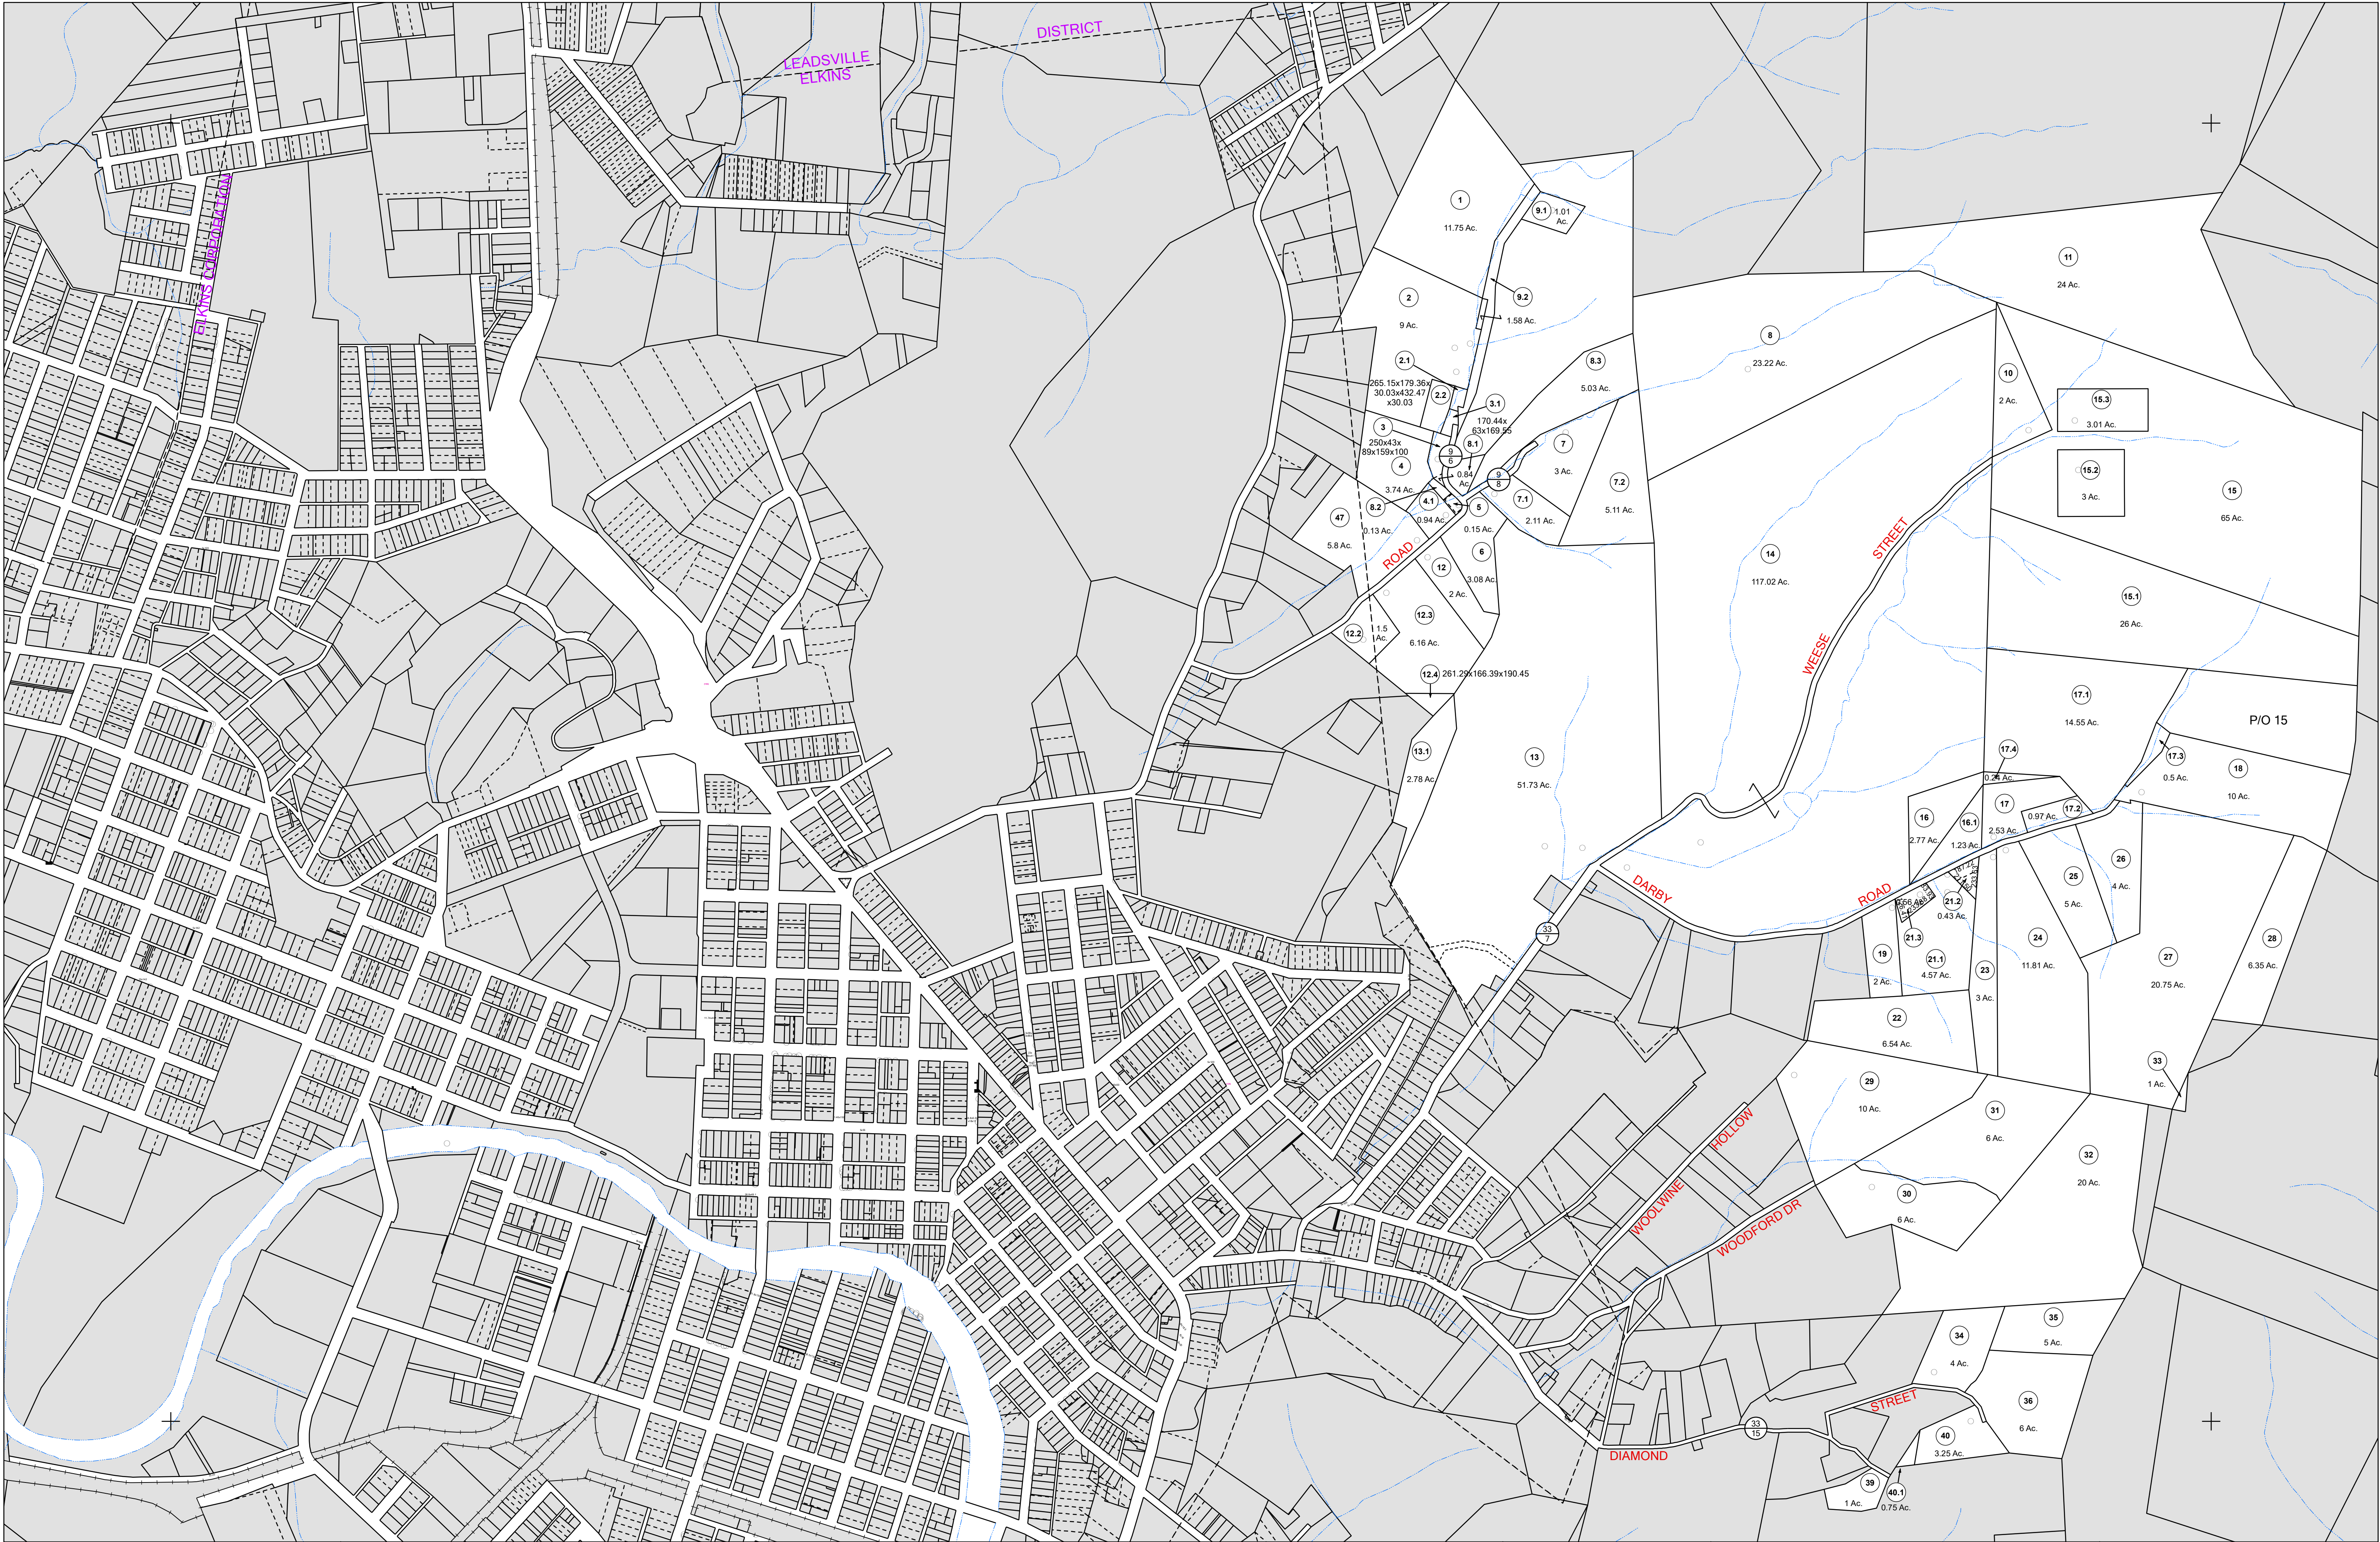



FOR TAX PURPOSES ONLY

LANDMARK

geospatial

Legend

- District Boundary
- Previous Deed
- Property
- Road Easement
- Railroad Right of Way
- Road Right of Way
- River

Deed lot Number (15)

Parcel or Index Number

UNKNOWN

Improvement

Cemetery

School

Church

Restriction

All tax maps created under the provisions of reappraisal legislation are the property of the Assessor of Randolph County, West Virginia and the reproduction, copying, modification, distribution or sale of such tax maps or any copies thereof without the written permission of the Randolph County Assessor is prohibited by law.

Revisions

1 6-30-1964	10 OGIS 3-3-1991	19 A.K.B. 7-1-2007	28
2 D.R. 7-1980	11 OGIS J.E.B. 4-26-1993	20 S.T.P. 7-1-2015	29
3 N.S. 4-1981	12 OGIS J.E.B. 5-1-1996		30
4 L.E.S. 7-1-1983	13 P.K.Y. 7-1-1999		31
5 R.L.B. 7-1-1984	14 P.K.Y. 7-1-2000		32
6 C.P. 7-1-1985	15 P.K.Y. 7-1-2001		33
7 N.C.S. 7-1-1986	16 P.K.Y. 7-1-2002		34
8 D.F. 7-1-1988	17 P.K.Y. 7-1-2003		35
9 R.E.B. 7-1-1989	18 P.K.Y. 7-1-2004		36

119 1236 120	121
1 2 122
132 105 124 26 133 20	134



RANDOLPH COUNTY LEADSVILLE

Assessor's Office

Phyllis K. Yokum, Assessor

ELKINS, WV

District 10 Map No. 127

Date of Publication: 1/30/2024

Scale: 1"=400'