


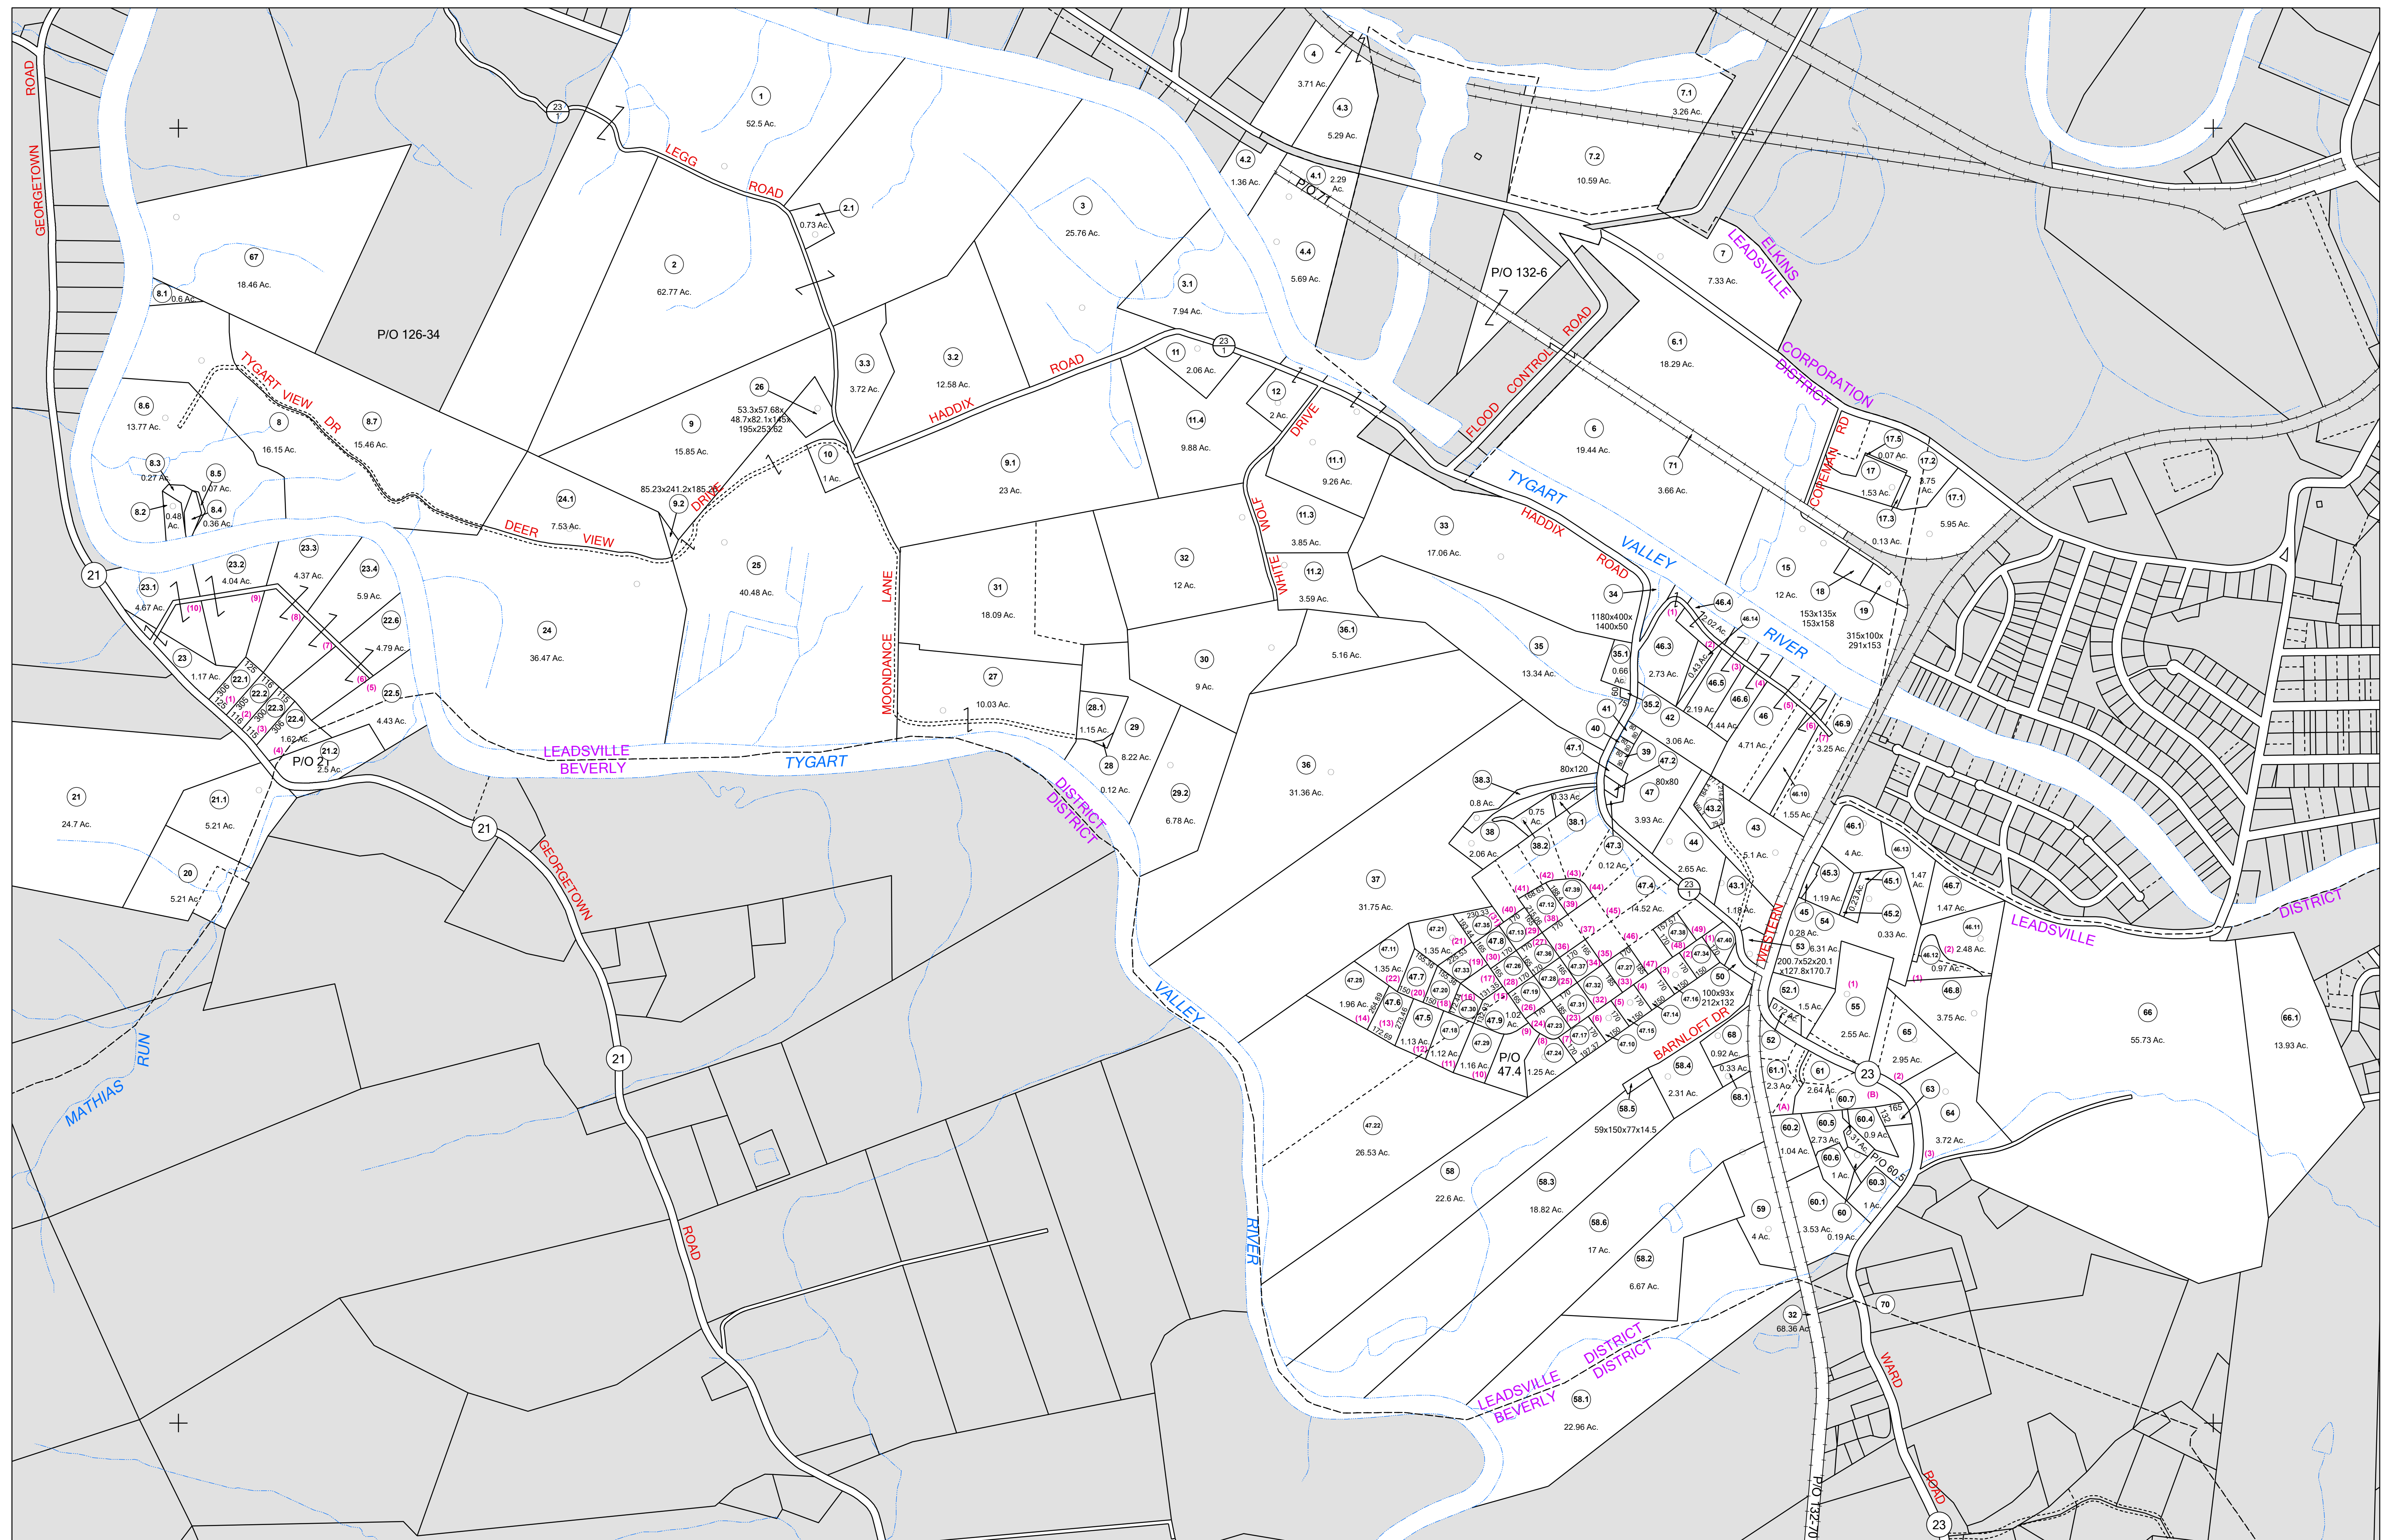

FOR TAX PURPOSES ONLY
LANDMARK geospatial

RANDOLPH COUNTY
Assessor's Office
Phyllis K. Yokum, Assessor
ELKINS, WV

RANDOLPH COUNTY
Assessor's Office
Phyllis K. Yokum, Assessor
ELKINS, WV

LEADSVILLE
District 10 Map No. 132
Date of Publication: 1/30/2024
Scale: 1"=400'

Legend		Restriction		Revisions	
Deed lot Number	(16)	All tax maps created under the provisions of	1 6-30-1964	10 R.E.B. 7-1-1989	19 P.K.Y. 7-1-1999
Parcel or Index Number	(9)	reappraisal legislation are the property of the Assessor	2 D.R. 7-1980	11 OGIS 3-3-1991	20 P.K.Y. 7-1-2000
UNKNOWN		of Randolph County, West Virginia and the reproduction	3 N.S. 4-1981	12 OGIS J.E.B. 4-15-1992	21 P.K.Y. 7-1-2001
Improvement		copying, modification, distribution or sale of such tax	4 L.E.S. 7-1-1983	13 OGIS J.E.B. 4-26-1993	22 P.K.Y. 7-1-2002
Road Easement		maps or any copies thereof without the written	5 T.R.L. 7-1984	14 OGIS J.E.B. 3-15-1994	23 P.K.Y. 7-1-2003
Cemetery		permission of the Randolph County Assessor is	6 C.P. 7-1-1985	15 OGIS J.E.B. 4-20-1995	24 P.K.Y. 7-1-2004
Railroad Right of Way		prohibited by law.	7 N.C.S. 7-1-1986	16 OGIS J.E.B. 5-1-1996	25 A.K.B. 7-1-2005
Road Right of Way			8 D.F. 7-1-1987	17 SLS INC. J.W.M. 4-1997	26 A.K.B. 7-1-2006
River			9 D.F. 7-1-1988	18 P.K.Y. 7-1-1998	27 A.K.B. 7-1-2007
					28 A.K.B. 7-1-2008
					29 A.L.I. 7-1-2010
					30 A.S.T. 7-1-2011
					31 S.T.P. 7-1-2012
					32 S.T.P. 7-1-2013
					33 S.T.P. 7-1-2014
					34 S.T.P. 7-1-2015
					35 S.T.P. 7-1-2016
					36 S.T.P. 6-18-2017