


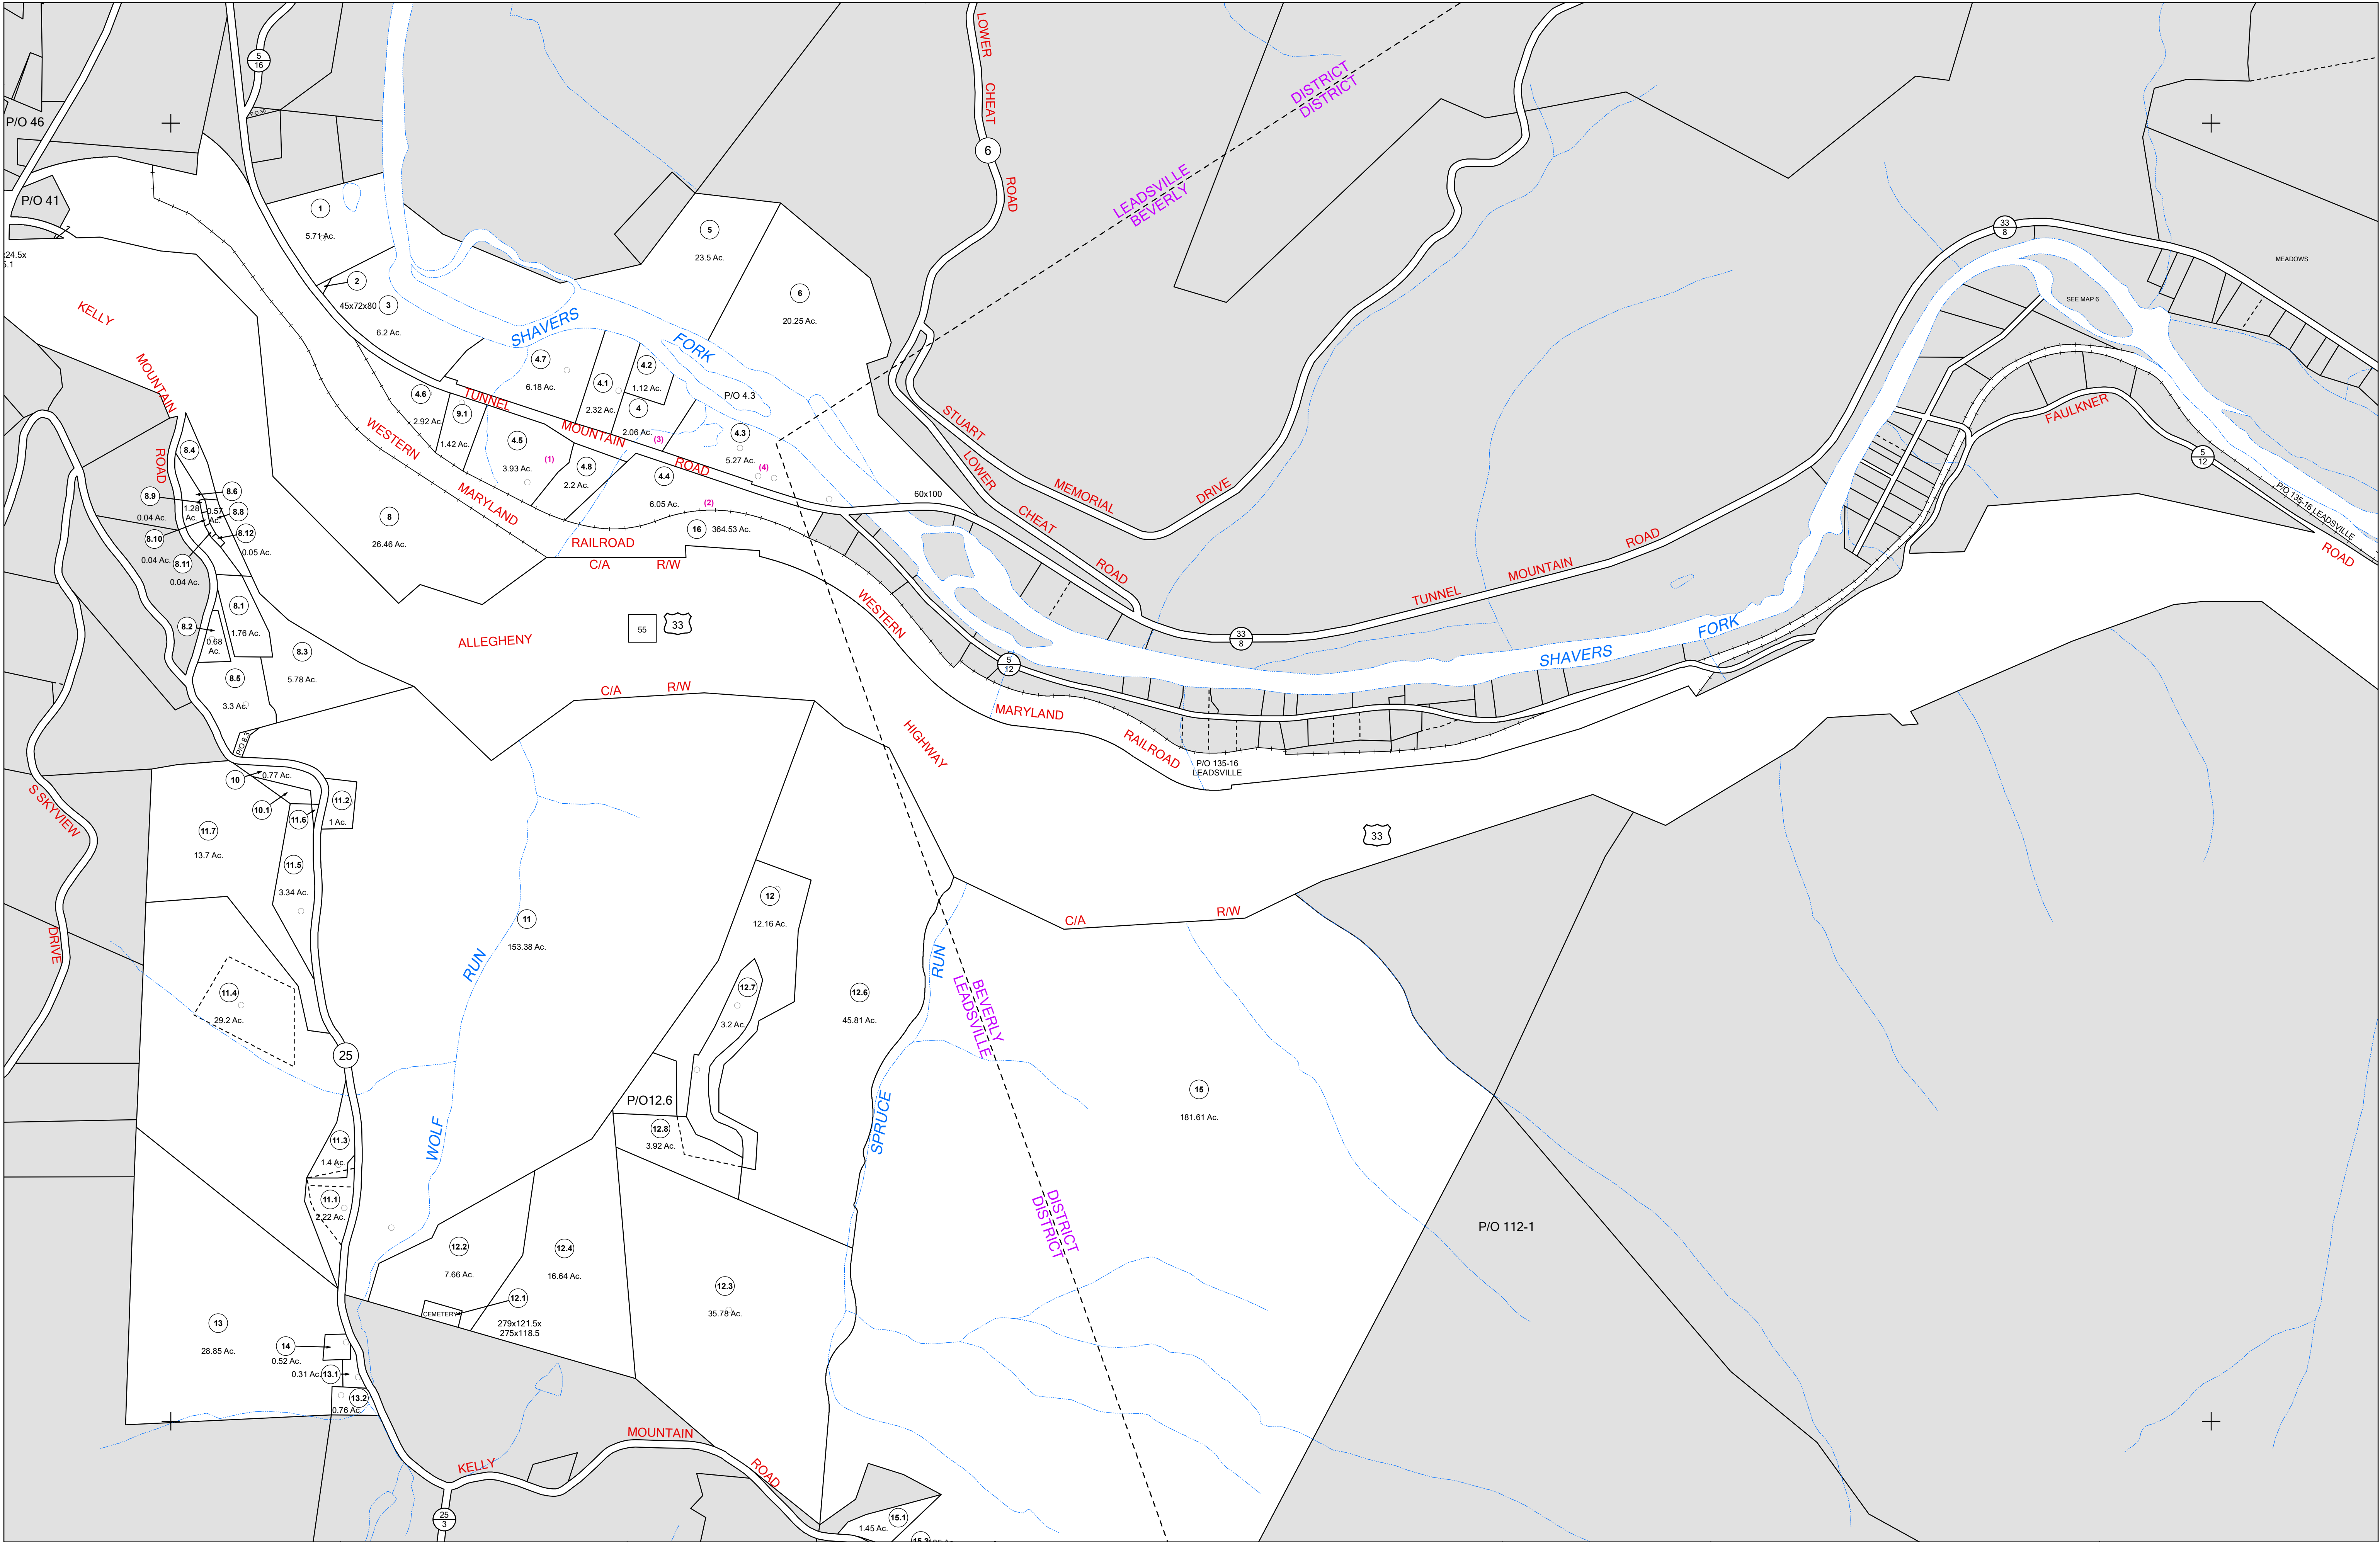

FOR TAX PURPOSES ONLY

LANDMARK

geospatial

Legend

----- District Boundary

----- Previous Deed

----- Property

----- Road Easement

----- Cemetery

----- Railroad Right of Way

----- Road Right of Way

----- River

Deed lot Number (15)

Parcel or Index Number (9)

UNKNOWN

Improvement

Cemetery

School

Church

Restriction

All tax maps created under the provisions of reappraisal legislation are the property of the Assessor of Randolph County, West Virginia and the reproduction copying, modification, distribution or sale of such tax maps or any copies thereof without the written permission of the Randolph County Assessor is prohibited by law.

Revisions

1	6-30-1964	10	OGIS J.E.B. 5-1-1996	19	S.T.P. 7-1-2013	28	
2	D.R. 7-1980	11	SLS INC. J.W.M. 4-1997	20	S.T.P. 7-1-2015	29	
3	N.S. 4-1981	12	P.K.Y. 7-1-2000	21	S.T.P. 5-18-2017	30	
4	D.F. 7-1-1988	13	P.K.Y. 7-1-2001	22		31	
5	R.E.B. 7-1-1989	14	P.K.Y. 7-1-2002	23		32	
6	OGIS 3-3-1991	15	P.K.Y. 7-1-2003	24		33	
7	OGIS J.E.B. 4-15-1992	16	A.K.B. 7-1-2005	25		34	
8	OGIS J.E.B. 4-26-1993	17	A.K.B. 7-1-2007	26		35	
9	OGIS J.E.B. 3-15-1994	18	A.K.B. 7-1-2008	27		36	

128	100 129	101 130
134	135 106	15107
137	138 112	113



RANDOLPH COUNTY

Assessor's Office

Phyllis K. Yokum, Assessor

ELKINS, WV

LEADSVILLE

District 10 Map No. 135

Date of Publication: 1/30/2024

Scale: 1"=400'