


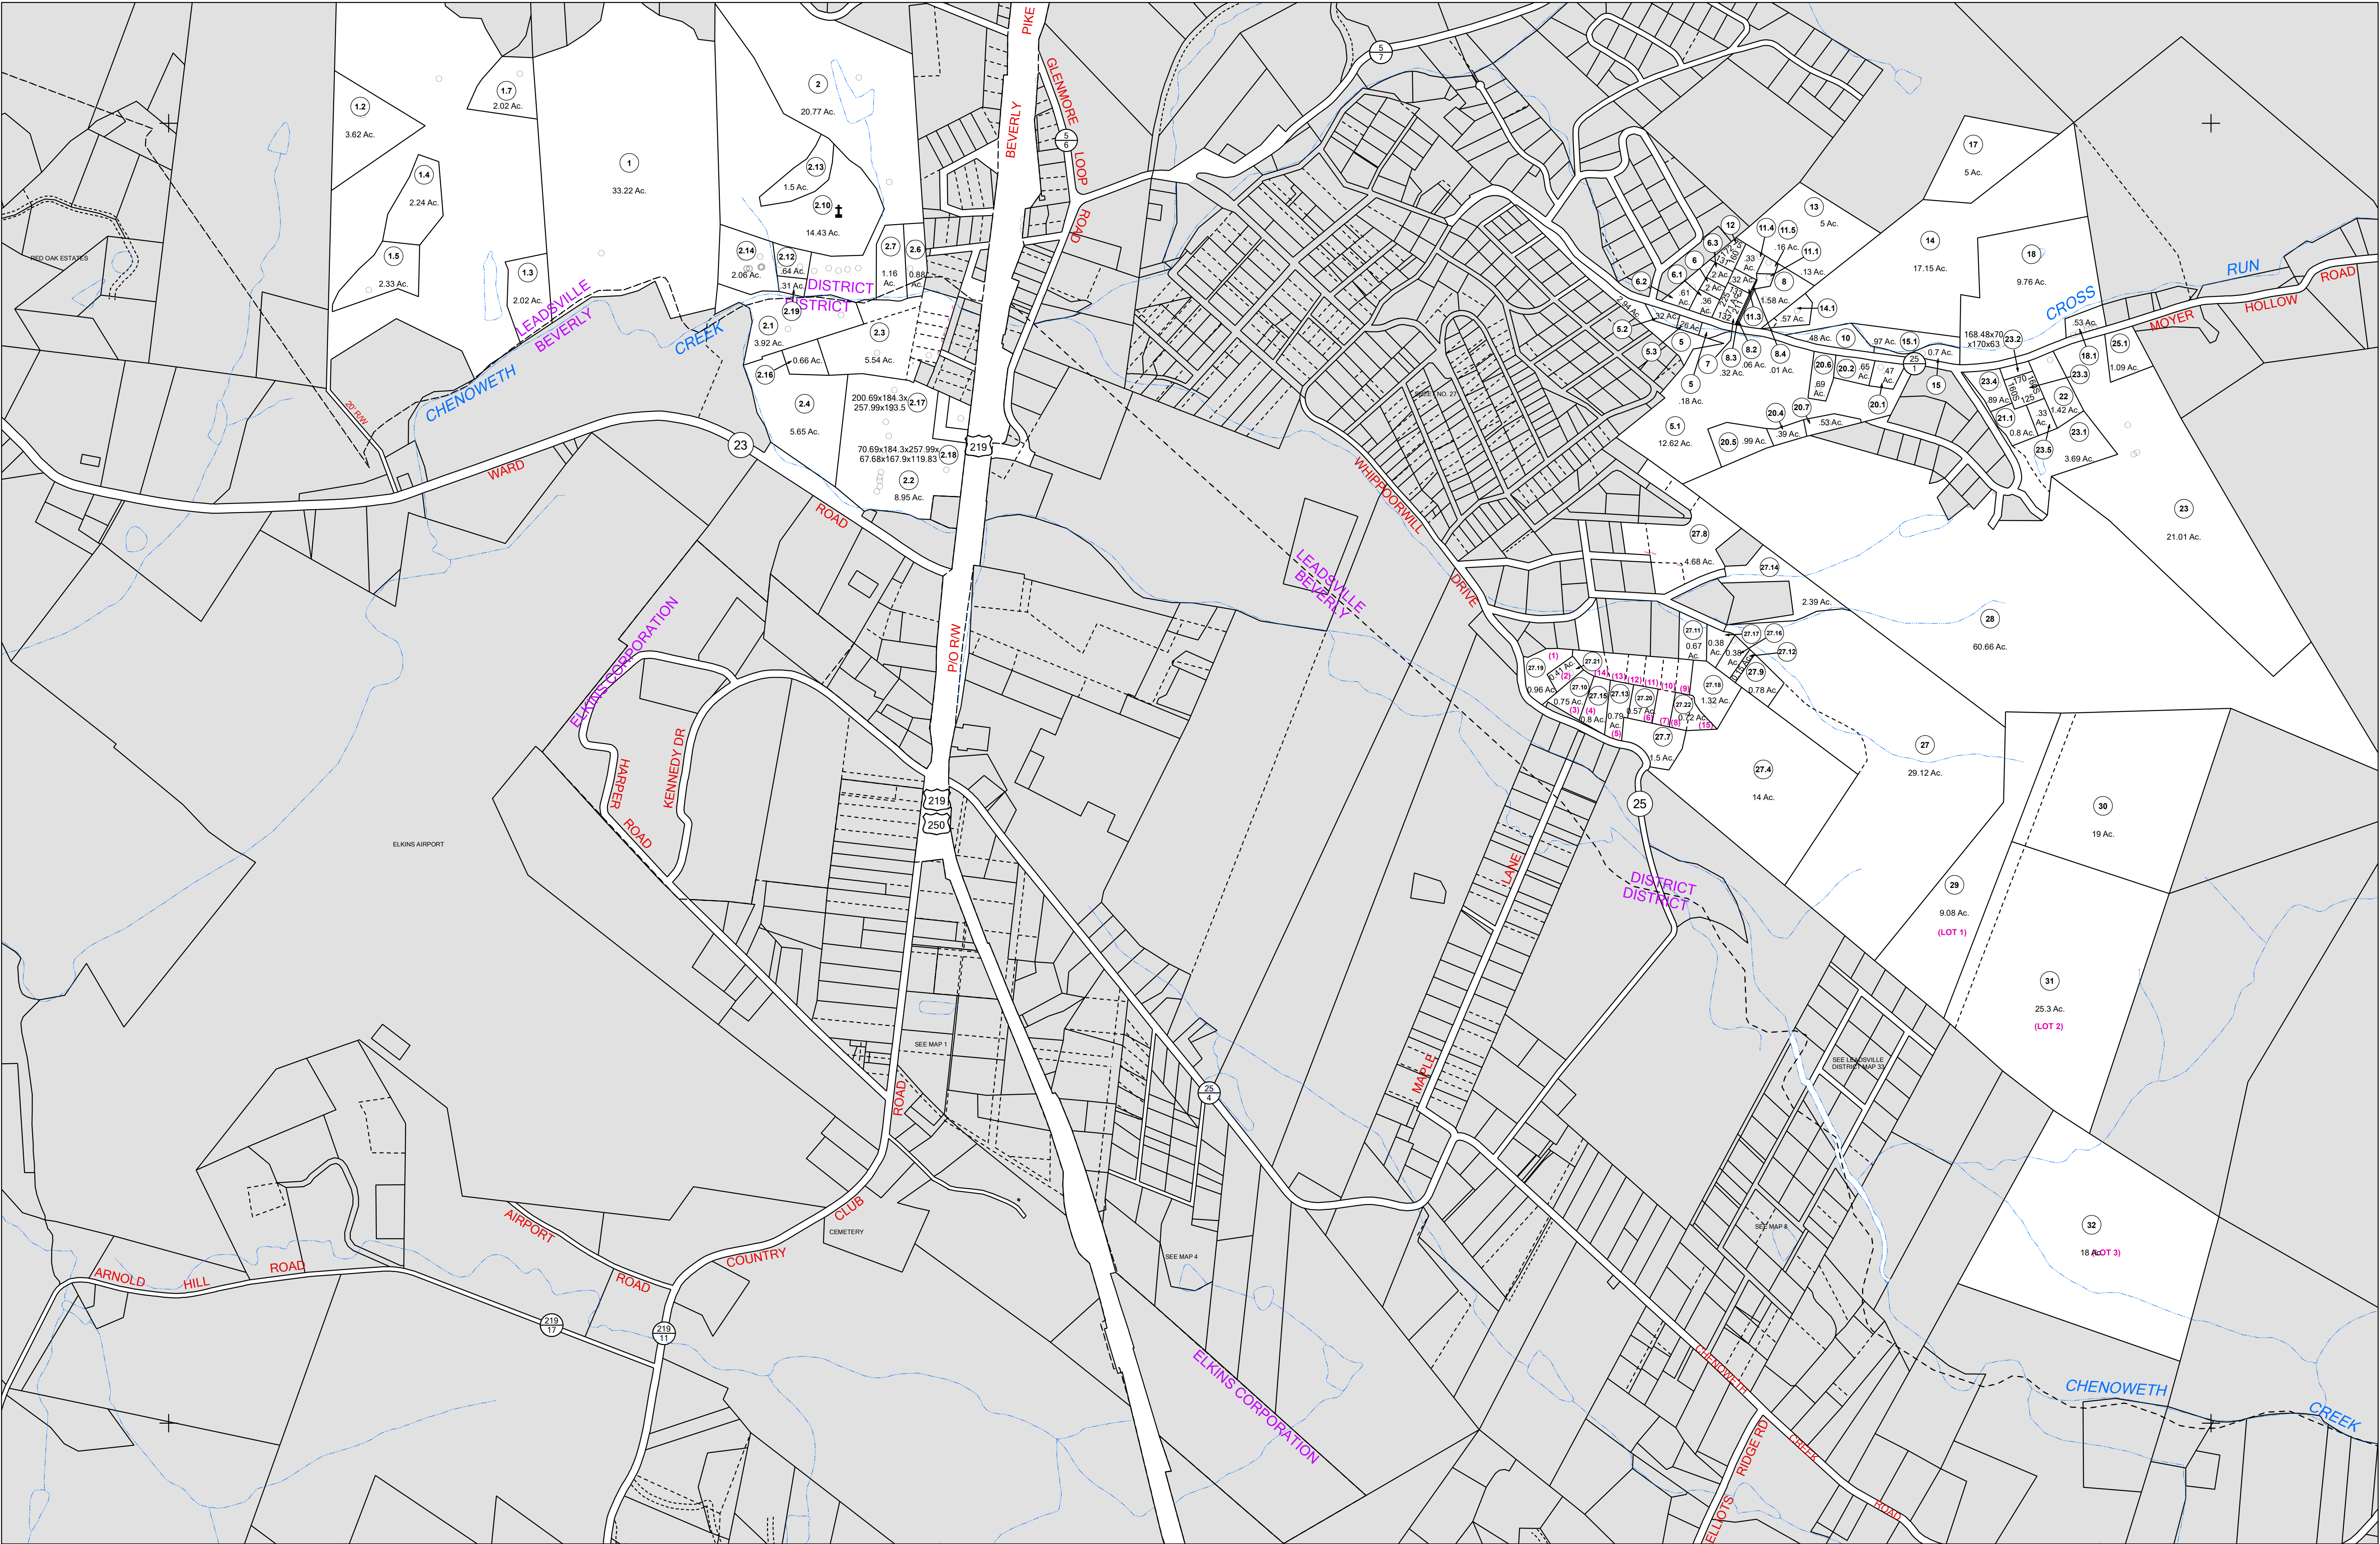



FOR TAX PURPOSES ONLY
LANDMARK
geospatial

Legend


----- District Boundary	Deed lot Number (15)
----- Previous Deed	Parcel or Index Number (9)
----- Property	UNKNOWN
----- Road Easement	Improvement
----- Railroad Right of Way	Cemetery
----- Road Right of Way	School
----- River	Church

Restriction

All tax maps created under the provisions of reappraisal legislation are the property of the Assessor of Randolph County, West Virginia and the reproduction, copying, modification, distribution or sale of such tax maps or any copies thereof without the written permission of the Randolph County Assessor is prohibited by law.

Revisions

1 6-30-1964	10 R.E.B. 7-1-1989	19 P.K.Y. 7-1-2000	28 A.L.I. 7-1-2010
2 D.R. 7-1980	11 OGIS 3-3-1991	20 P.K.Y. 7-1-2001	29 A.S.T. 7-1-2011
3 N.S. 5-1981	12 OGIS J.E.B. 4-15-1992	21 P.K.Y. 7-1-2002	30 S.T.P. 7-1-2012
4 L.E.S. 7-1-1983	13 OGIS J.E.B. 4-26-1993	22 P.K.Y. 7-1-2003	31 S.T.P. 7-1-2014
5 R.L.B. 7-1-1984	14 OGIS J.E.B. 3-15-1994	23 P.K.Y. 7-1-2004	32 S.T.P. 7-1-2015
6 C.P. 7-1-1985	15 OGIS J.E.B. 4-20-1995	24 A.K.B. 7-1-2005	33 S.T.P. 7-1-2016
7 N.C.S. 7-1-1996	16 OGIS J.E.B. 5-1-1996	25 A.K.B. 7-1-2006	34
8 D.F. 7-1-1987	17 SLS INC. J.W.M. 4-1997	26 A.K.B. 7-1-2007	35
9 D.F. 7-1-1988	18 P.K.Y. 7-1-1999	27 A.K.B. 7-1-2008	36

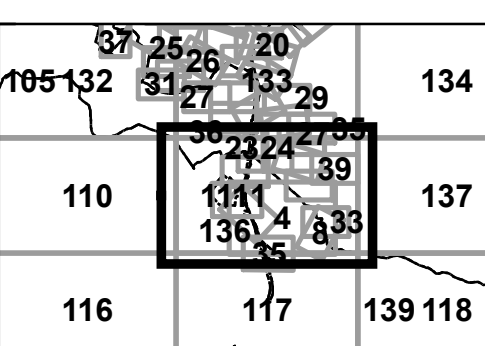

105	132	131	133	134
110	136	137	138	139
116	117	139	118	



RANDOLPH COUNTY LEADSVILLE
Assessor's Office
Phyllis K. Yokum, Assessor
ELKINS, WV

District 10 Map No. 136
Date of Publication: 1/30/2024
Scale: 1"=400'