


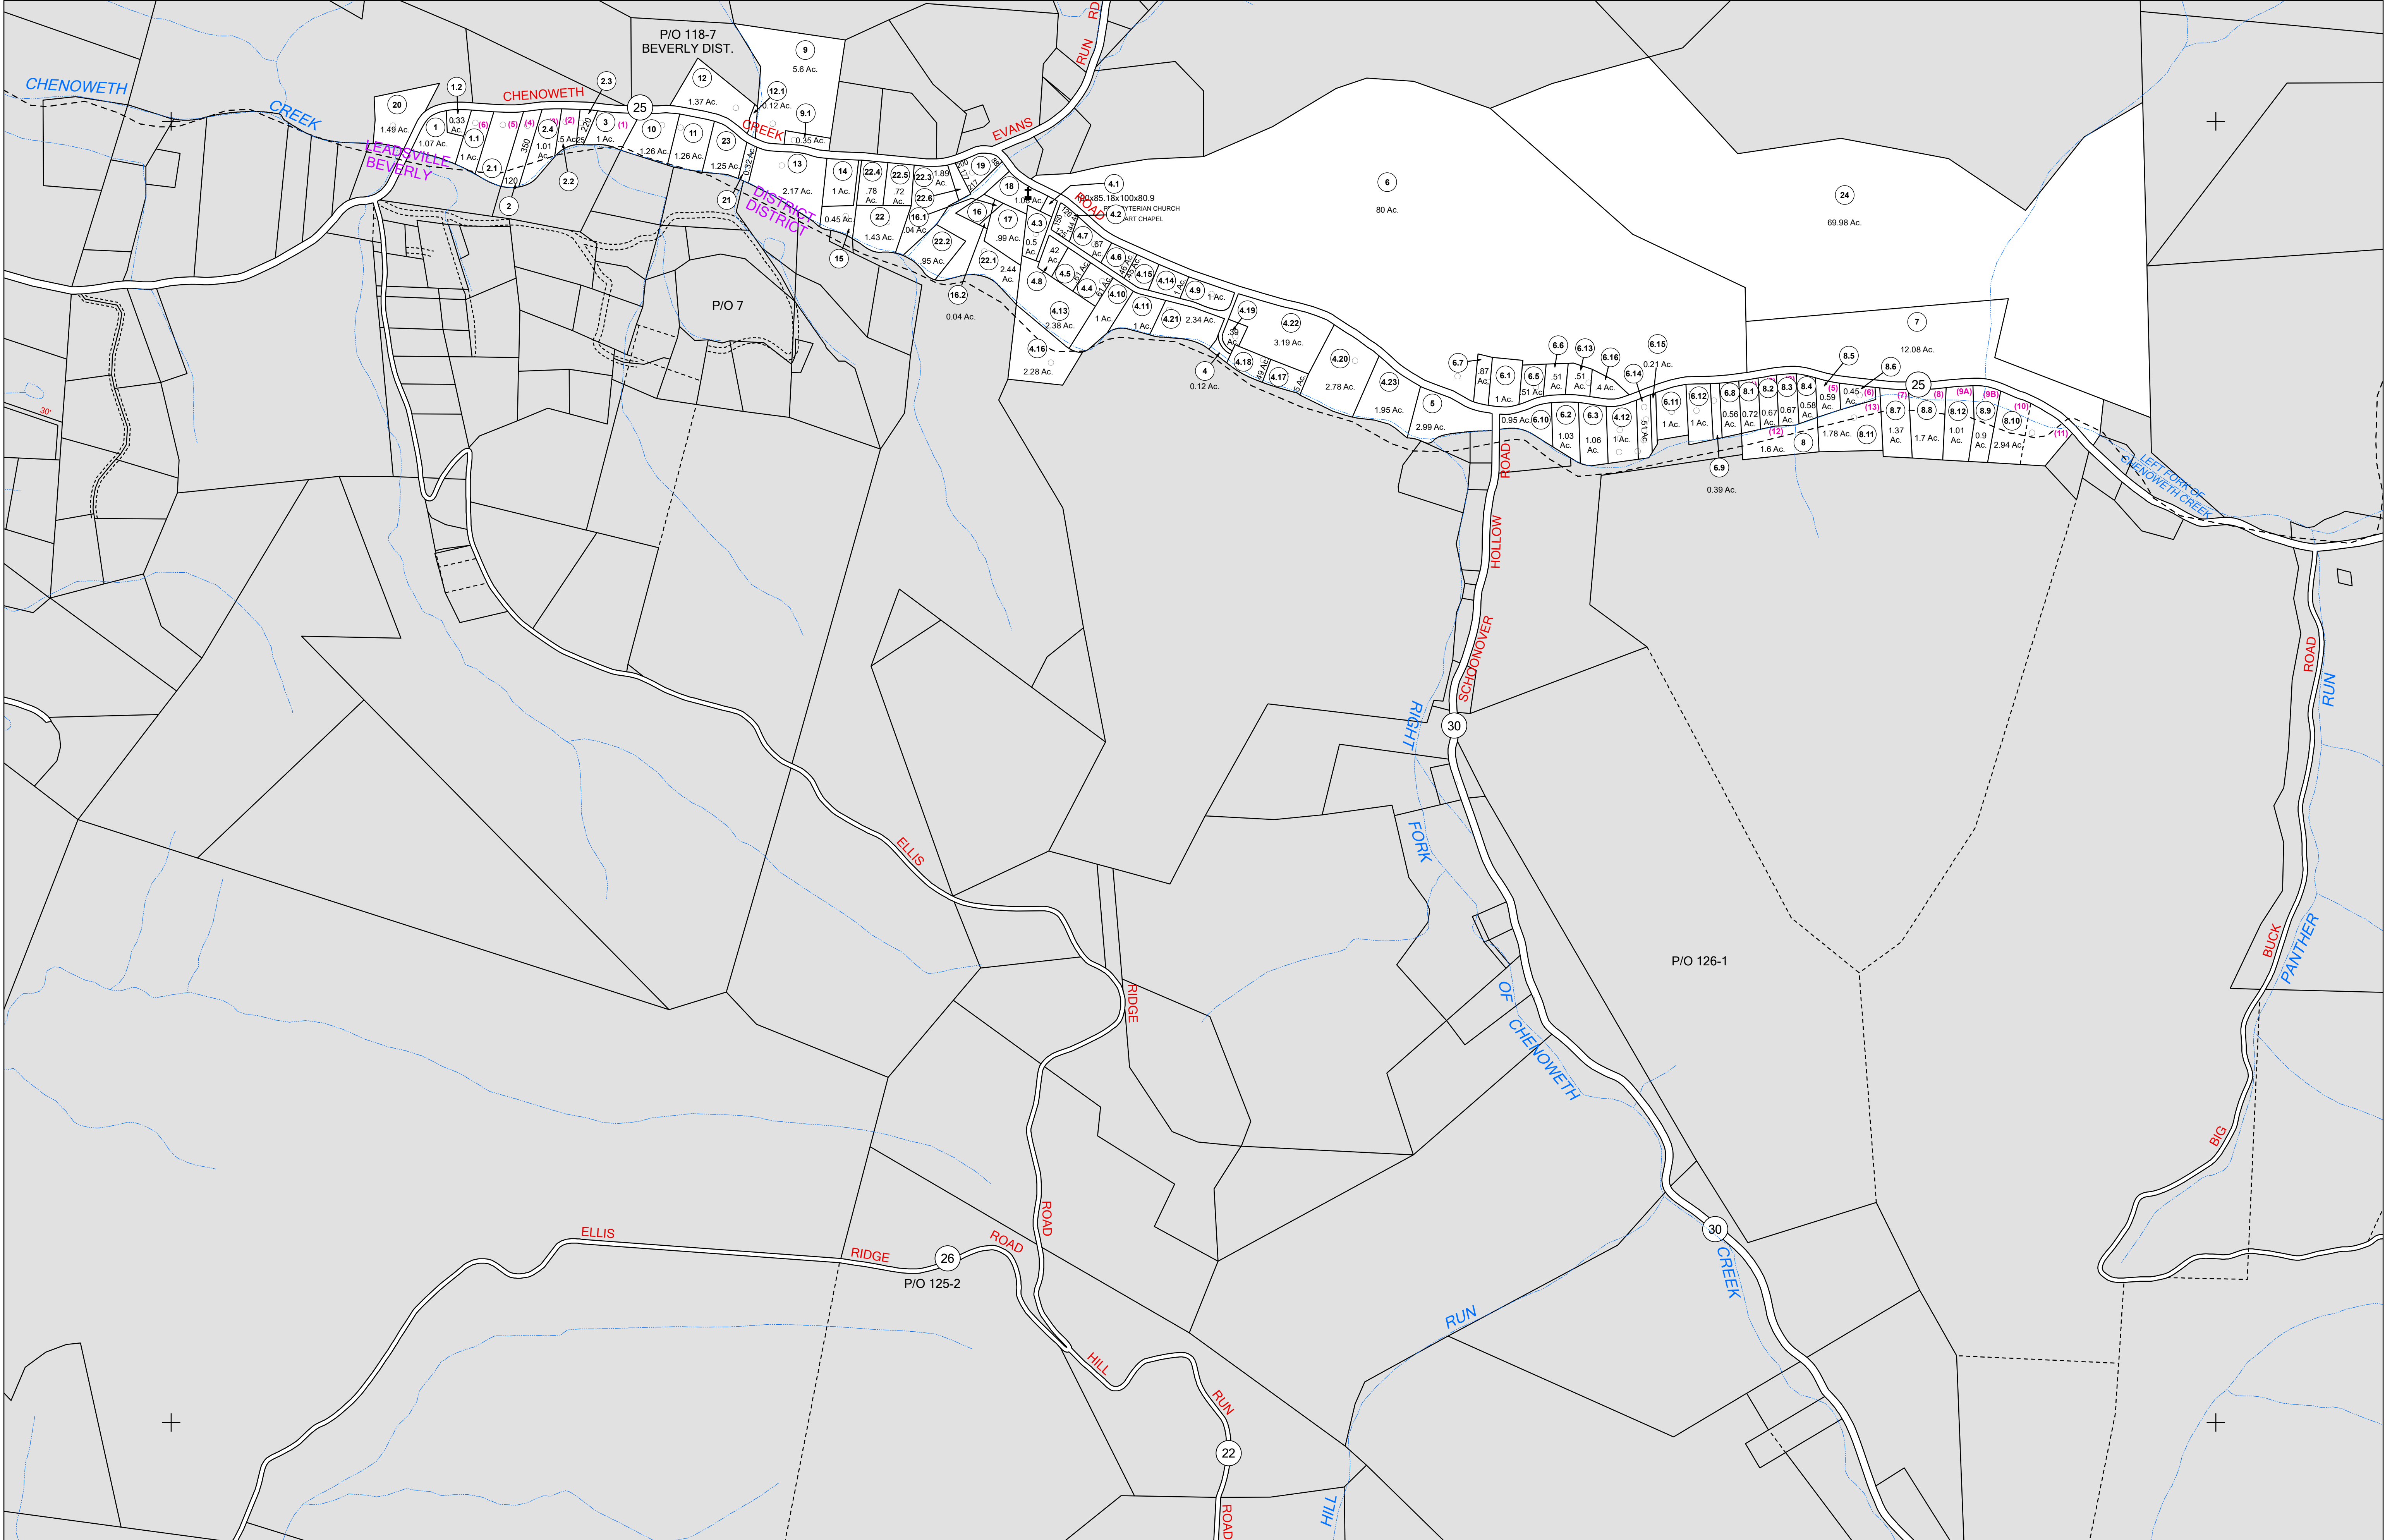

FOR TAX PURPOSES ONLY

LANDMARK geospatial

Legend		Restriction	Revisions							
	District Boundary	Deed lot Number	1	6-30-1964	10	OGIS 3-3-1991	19	P.K.Y. 7-1-2004	28	
	Previous Deed	Parcel or Index Number	2	D.R. 7-1980	11	OGIS J.E.B. 4-15-1992	20	A.K.B. 7-1-2006	29	
	Property	UNKNOWN	3	N.S. 5-1981	12	OGIS J.E.B. 4-26-1993	21	A.K.B. 7-1-2007	30	
	Road Easement	Improvement	4	L.E.S. 7-1-1983	13	OGIS J.E.B. 3-15-1994	22	A.K.B. 7-1-2008	31	
	Road Right of Way	Canterbury	5	C.P. 7-1-1985	14	OGIS J.E.B. 4-20-1995	23	A.S.T. 7-1-2011	32	
	Road Right of Way	School	6	N.C.S. 7-1-1986	15	OGIS J.E.B. 5-1-1996	24	S.T.P. 7-1-2012	33	
	River	Church	7	D.F. 7-1-1987	16	P.K.Y. 7-1-1998	25	S.T.P. 7-1-2013	34	
			8	D.F. 7-1-1988	17	P.K.Y. 7-1-2000	26	S.T.P. 7-1-2015	35	
			9	R.E.B. 7-1-1989	18	P.K.Y. 7-1-2001	27		36	

All tax maps created under the provisions of reappraisal legislation are the property of the Assessor of Randolph County, West Virginia and the reproduction copying, modification, distribution or sale of such tax maps or any copies thereof without the written permission of the Randolph County Assessor is prohibited by law.

RANDOLPH COUNTY
Assessor's Office

Phyllis K. Yokum, Assessor

ELKINS, WV

RANDOLPH COUNTY LEADSVILLE

District 10 Map No. 139

Date of Publication: 1/30/2024

Scale: 1"=400'