


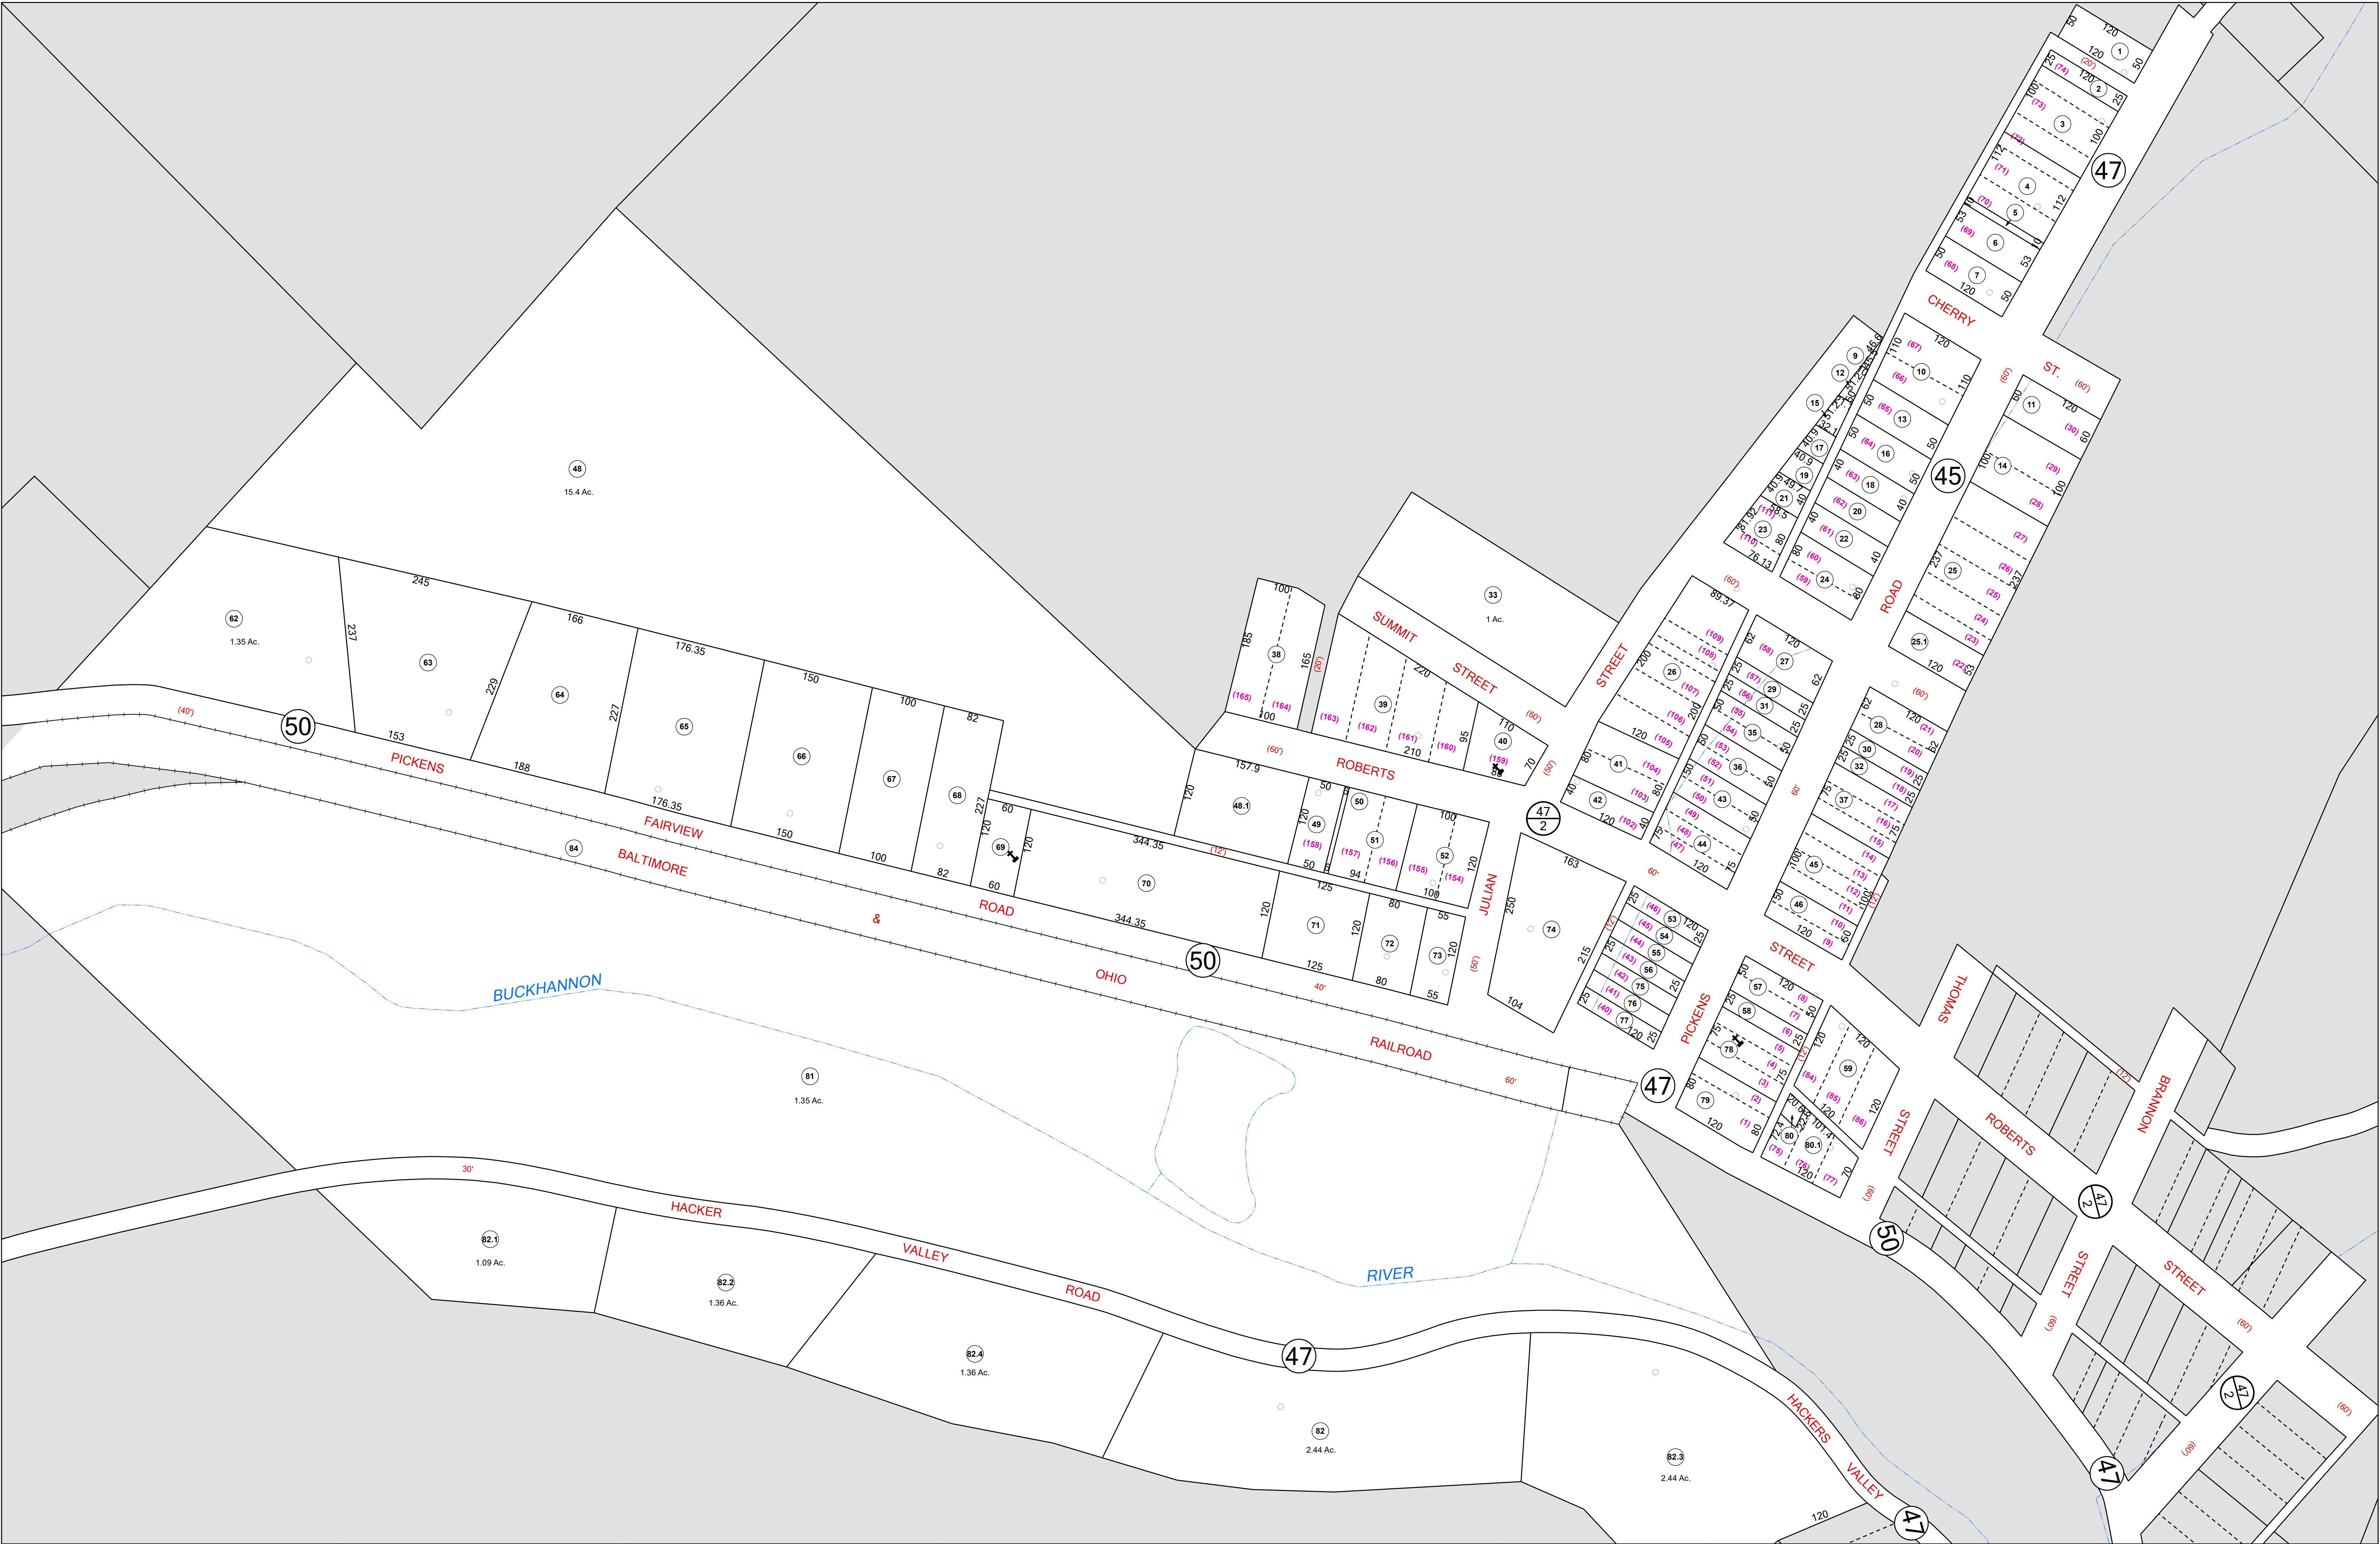

FOR TAX PURPOSES ONLY
LANDMARK
geospatial

Legend

----- District Boundary	Deed lot Number (15)
----- Previous Deed	Parcel or Index Number (9)
----- Property	UNKNOWN
----- Road Easement	Improvement
----- Railroad Right of Way	Cemetery
----- Road Right of Way	School
----- River	Church

Restriction

All tax maps created under the provisions of reappraisal legislation are the property of the Assessor of Randolph County, West Virginia and the reproduction, copying, modification, distribution or sale of such tax maps or any copies thereof without the written permission of the Randolph County Assessor is prohibited by law.

Revisions

1 6-30-1964	10 P.K.Y. 7-1-2001	19	28
2 D.F. 7-1980	11 A.L.I. 7-1-2010	20	29
3 N.C.S. 7-1-1987		21	30
4 OGIS 3-3-1991		22	31
5 OGIS J.E.B. 4-15-1992		23	32
6 OGIS J.E.B. 4-26-1993		24	33
7 OGIS J.E.B. 3-15-1994		25	34
8 SLS INC. J.W.M. 4-1997		26	35
9 P.K.Y. 7-1-1998		27	36

RANDOLPH COUNTY
Assessor's Office
Phyllis K. Yokum, Assessor
ELKINS, WV

MIDDLE FORK

District 11 Map No. 2
Date of Publication: 1/30/2024
Scale: 1"=100'