


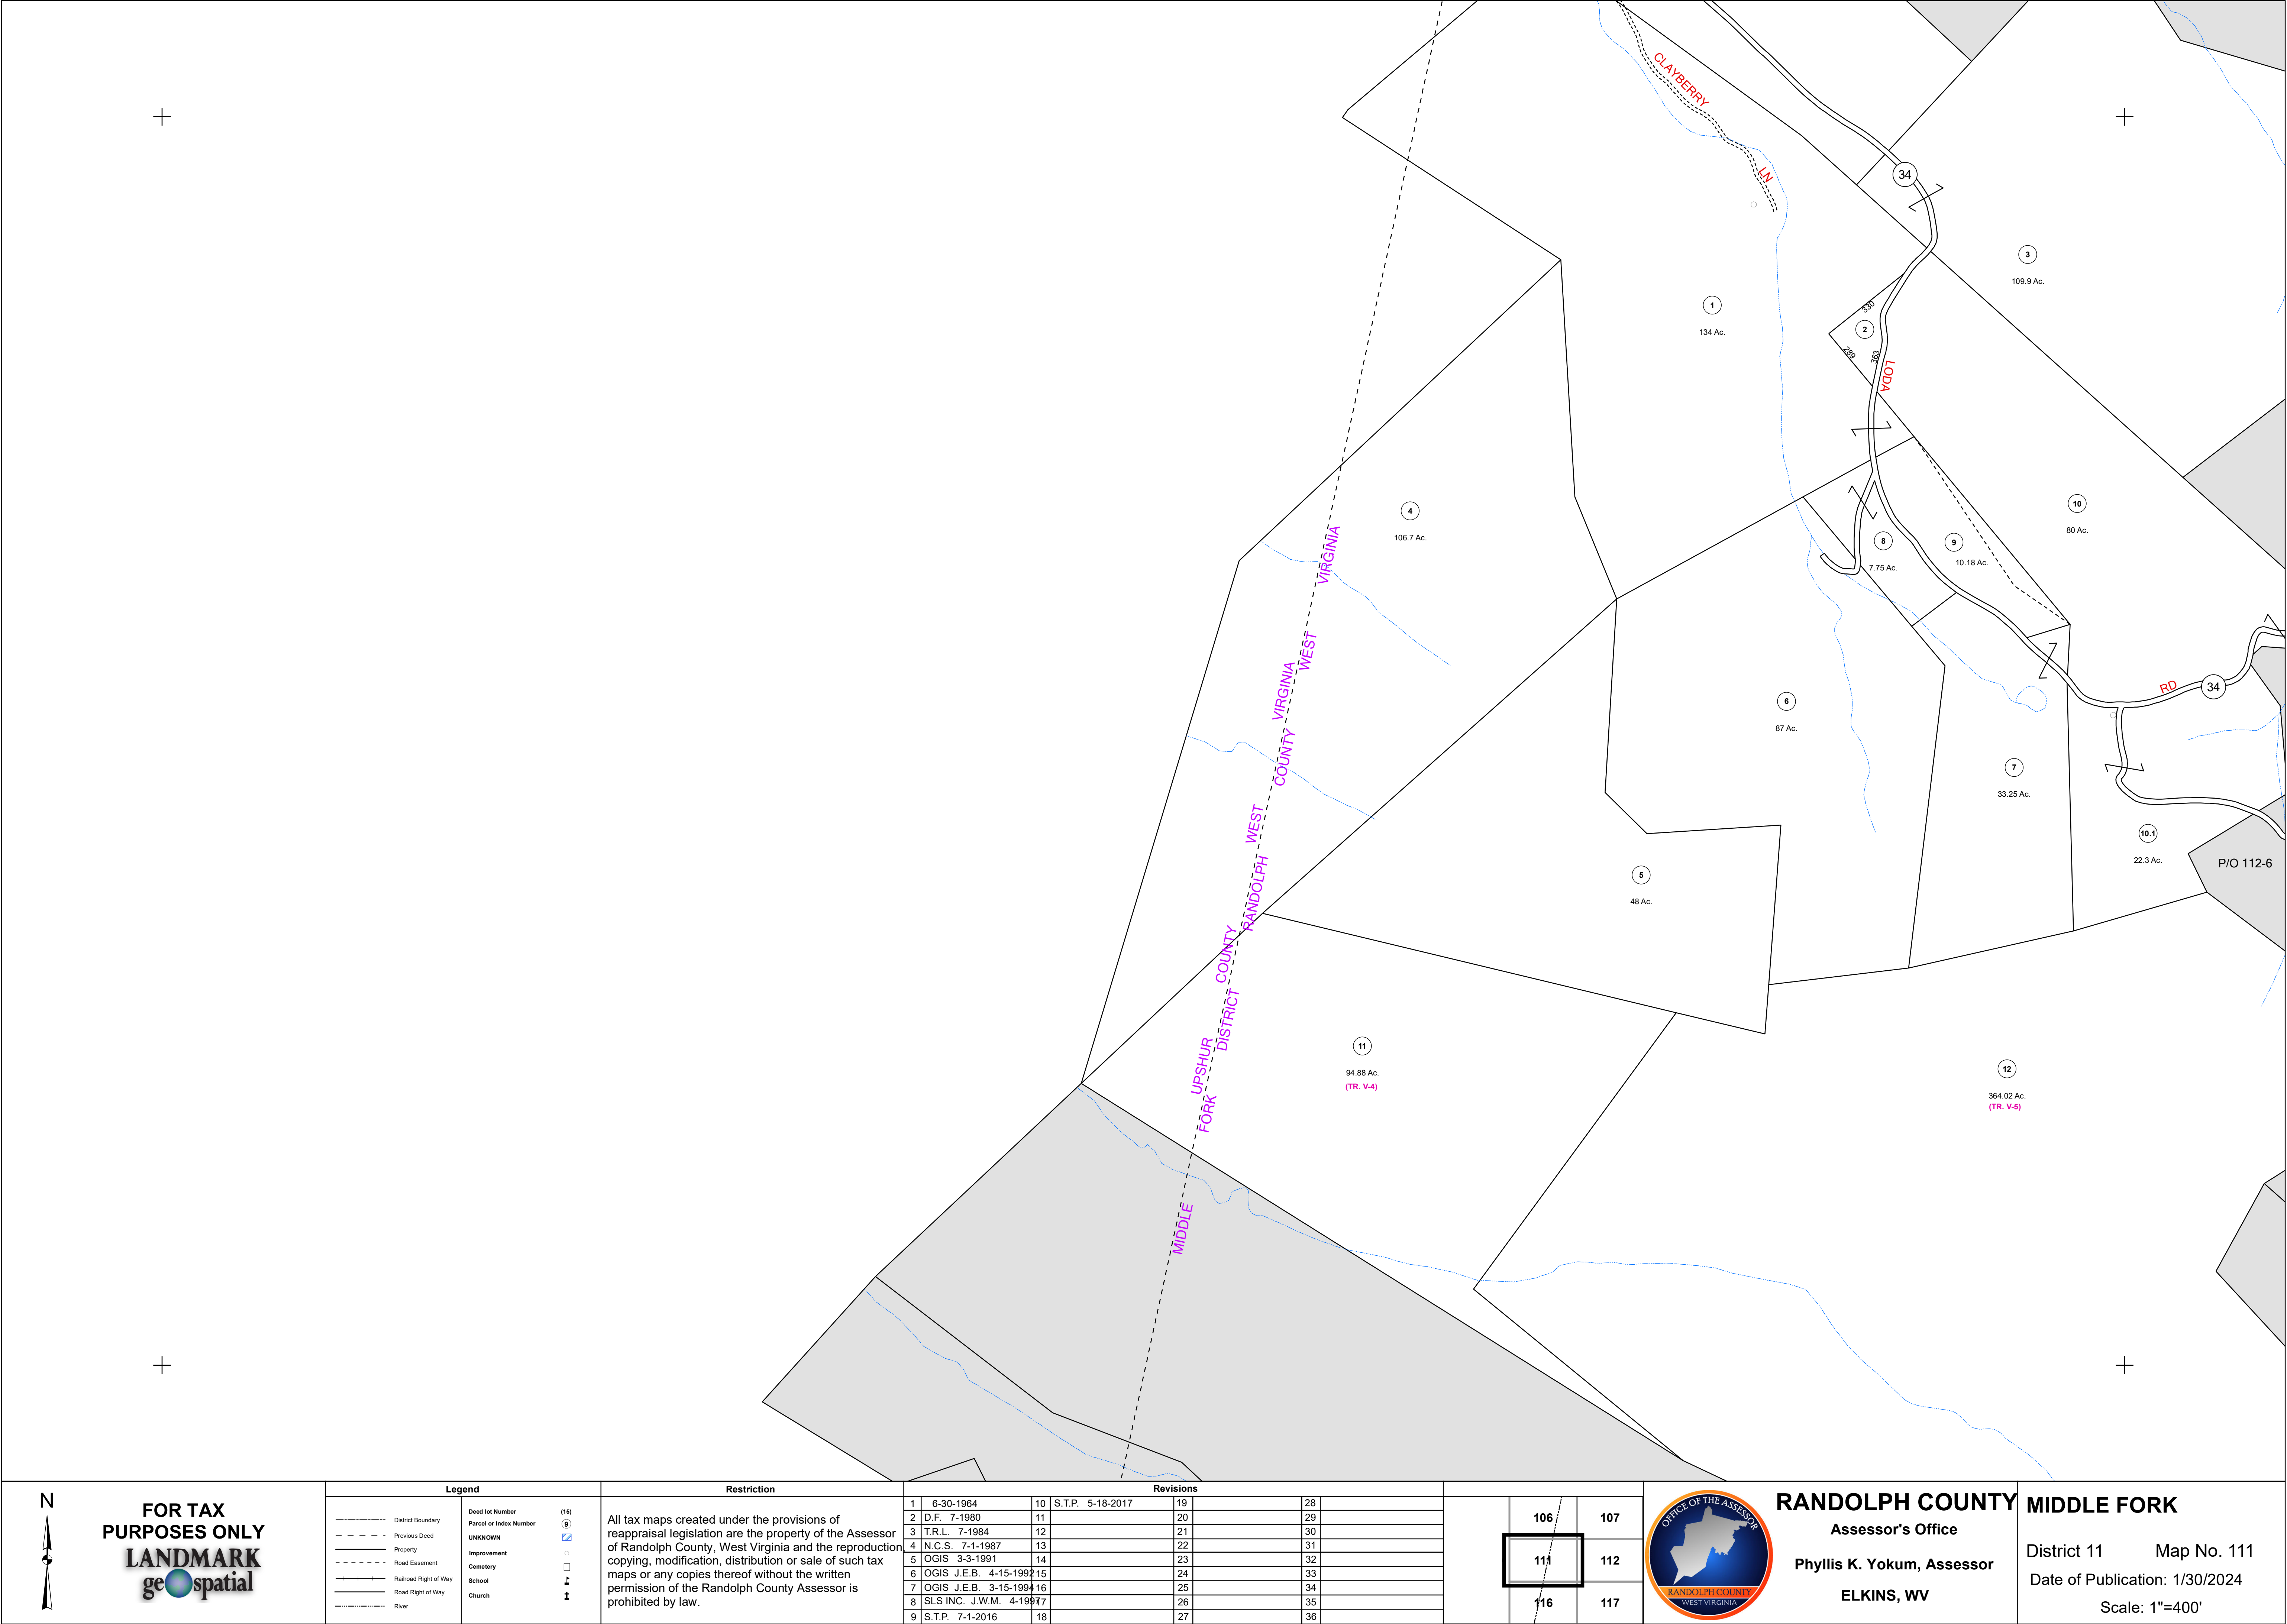

N

FOR TAX PURPOSES ONLY

LANDMARK

geospatial

District Boundary

Previous Deed

Property

Road Easement

Railroad Right of Way

Road Right of Way

River

Deed Lot Number

Parcel or Index Number

UNKNOWN

Improvement

Cemetery

School

Church

(15)

9

Restriction

All tax maps created under the provisions of reappraisal legislation are the property of the Assessor of Randolph County, West Virginia and the reproduction copying, modification, distribution or sale of such tax maps or any copies thereof without the written permission of the Randolph County Assessor is prohibited by law.

Revisions

1	6-30-1964	10	S.T.P. 5-18-2017	19		28	
2	D.F. 7-1980	11		20		29	
3	T.R.L. 7-1984	12		21		30	
4	N.C.S. 7-1-1987	13		22		31	
5	OGIS 3-3-1991	14		23		32	
6	OGIS J.E.B. 4-15-1992	15		24		33	
7	OGIS J.E.B. 3-15-1994	16		25		34	
8	SLS INC. J.W.M. 4-1997	17		26		35	
9	S.T.P. 7-1-2016	18		27		36	

106

111

116

107

112

117

OFFICE OF THE ASSESSOR

RANDOLPH COUNTY

WEST VIRGINIA

RANDOLPH COUNTY

Assessor's Office

Phyllis K. Yokum, Assessor

ELKINS, WV

District 11

Map No. 111

Date of Publication: 1/30/2024

Scale: 1"=400'