


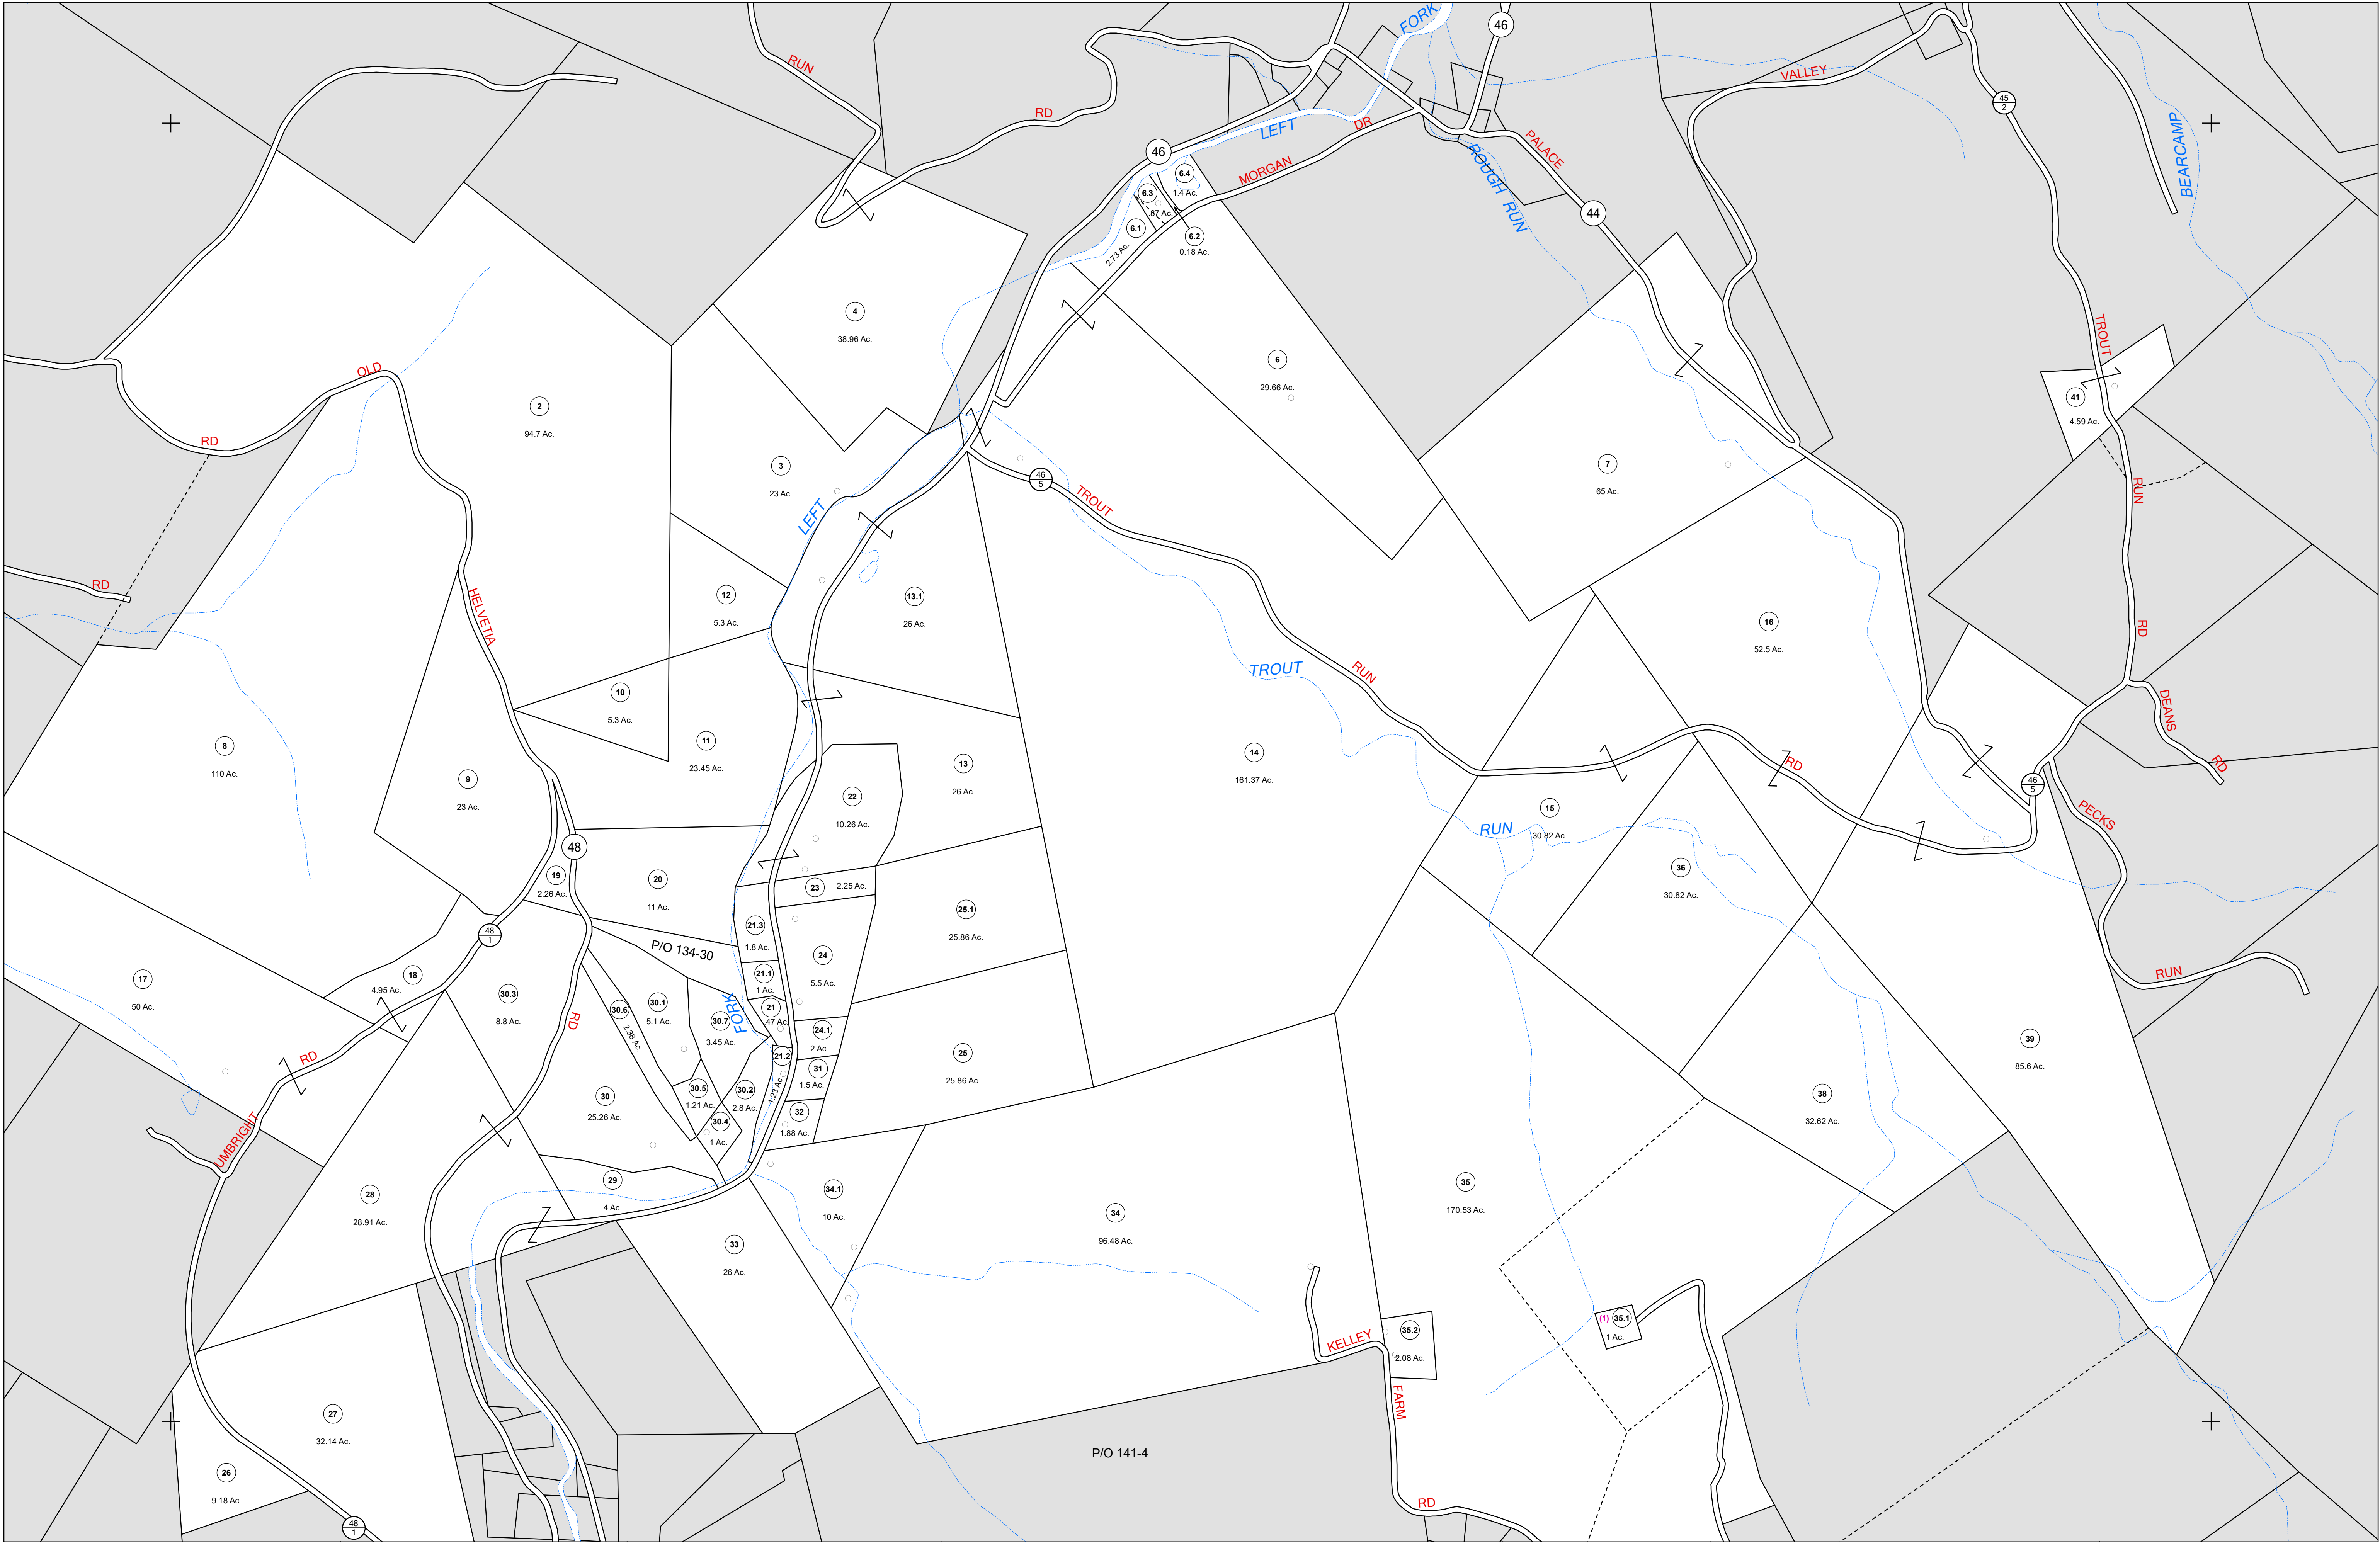



FOR TAX PURPOSES ONLY
LANDMARK
geospatial

Legend

	District Boundary
	Previous Deed
	Property
	Road Easement
	Railroad Right of Way
	Road Right of Way
	River

	Deed lot Number	(15)
	Parcel or Index Number	(9)
	UNKNOWN	
	Improvement	
	Cemetery	
	School	
	Church	

Restriction

All tax maps created under the provisions of reappraisal legislation are the property of the Assessor of Randolph County, West Virginia and the reproduction, copying, modification, distribution or sale of such tax maps or any copies thereof without the written permission of the Randolph County Assessor is prohibited by law.

Revisions

1	6-30-1964	10	P.K.Y. 7-1-2000	19	S.T.P. 7-1-2016	28	
2	D.F. 7-1980	11	P.K.Y. 7-1-2001	20	S.T.P. 5-18-2017	29	
3	N.C.S. 7-1-1987	12	P.K.Y. 7-1-2002	21		30	
4	D.F. 7-1-1989	13	A.K.B. 7-1-2005	22		31	
5	OGIS 3-3-1991	14	A.K.B. 7-1-2008	23		32	
6	OGIS J.E.B. 4-15-1992	15	A.K.B. 7-1-2009	24		33	
7	OGIS J.E.B. 4-26-1993	16	A.S.T. 7-1-2011	25		34	
8	SLS INC. J.W.M. 4-1997	17	S.T.P. 7-1-2012	26		35	
9	P.K.Y. 7-1-1998	18	S.T.P. 7-1-2013	27		36	

125	126	127
133	134	135
140	141	142



RANDOLPH COUNTY
Assessor's Office
Phyllis K. Yokum, Assessor
ELKINS, WV

MIDDLE FORK
District 11 Map No. 134
Date of Publication: 1/30/2024
Scale: 1"=400'