


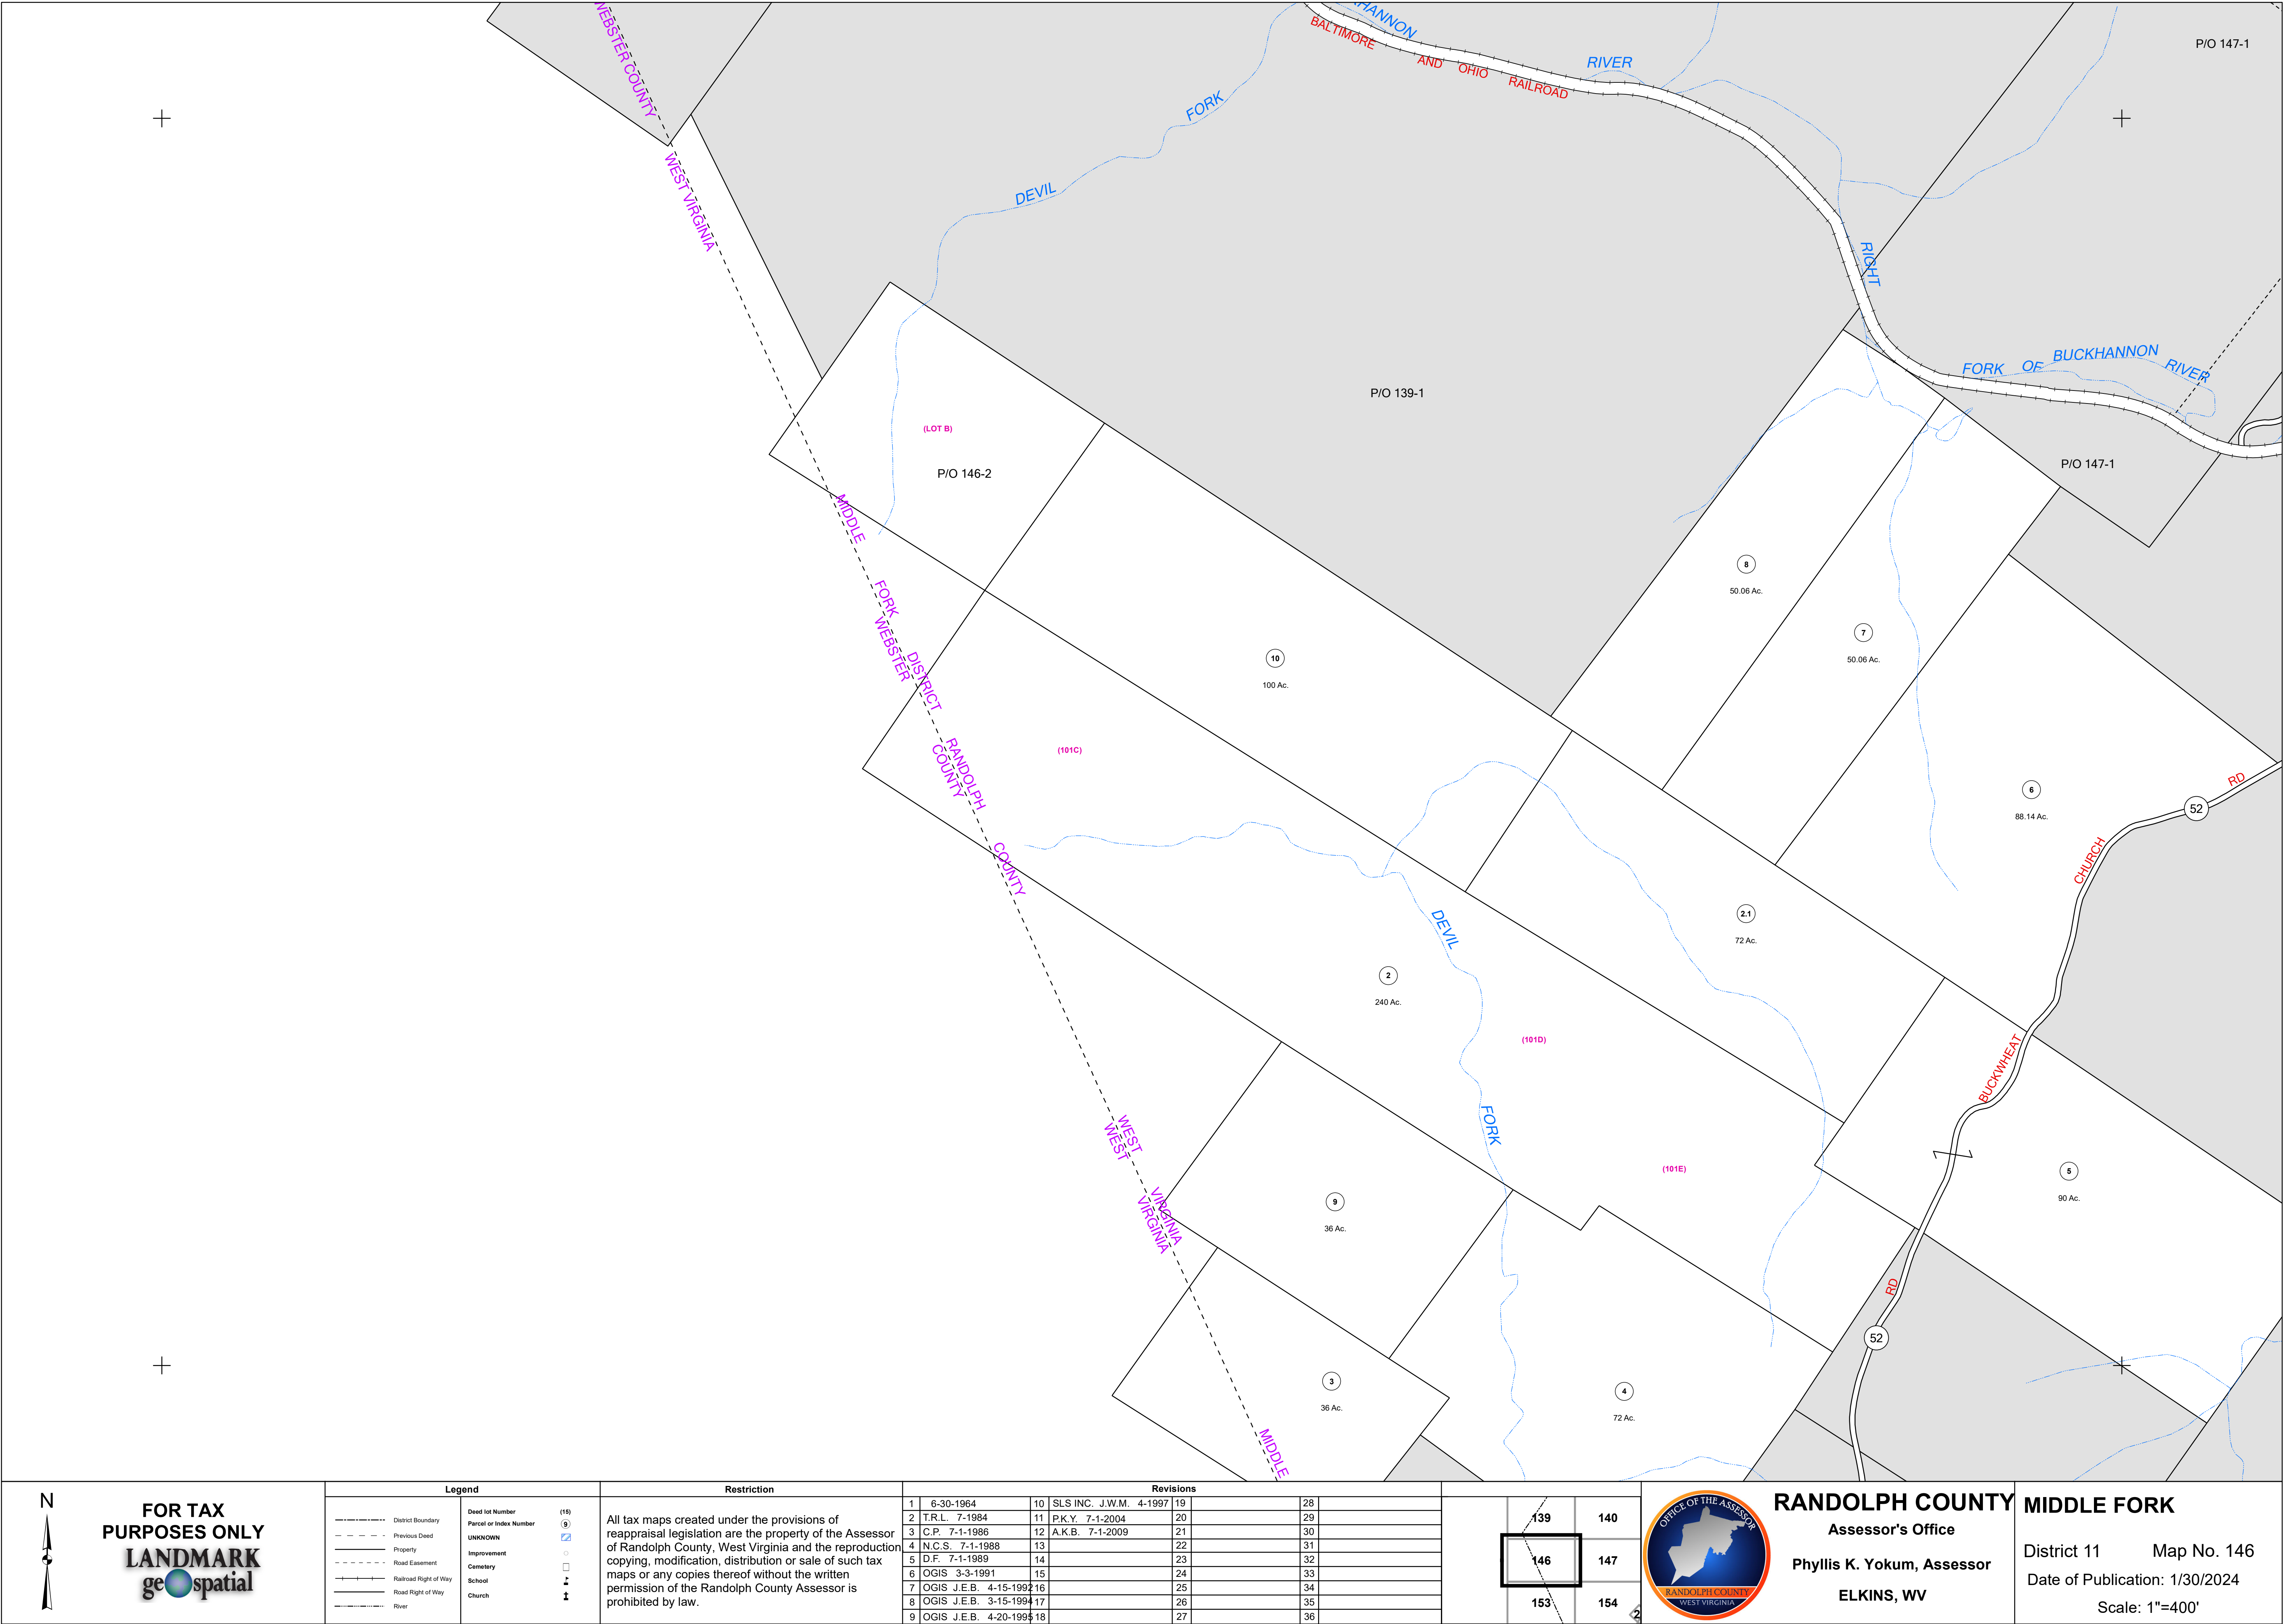

FOR TAX
PURPOSES ONLY
LANDMARK
geospatial

Legend

- District Boundary
- Previous Deed
- Property
- Road Easement
- Railroad Right of Way
- Road Right of Way
- River

Deed lot Number
Parcel or Index Number
UNKNOWN
Improvement
Cemetery
School
Church

(15)
⑨
⑩
⑪
⑫
⑬
⑭
⑮
⑯
⑰
⑱
⑲
⑳
㉑
㉒
㉓
㉔
㉕
㉖
㉗
㉘
㉙
㉚
㉛
㉜
㉝
㉞
㉟
㊱
㊲
㊳
㊴
㊵
㊶
㊷
㊸
㊹
㊺
㊻
㊼
㊽
㊾
㊿

Restriction

All tax maps created under the provisions of reappraisal legislation are the property of the Assessor of Randolph County, West Virginia and the reproduction copying, modification, distribution or sale of such tax maps or any copies thereof without the written permission of the Randolph County Assessor is prohibited by law.

Revisions

1	6-30-1964	10	SLS INC. J.W.M. 4-1997	19		28	
2	T.R.L. 7-1984	11	P.K.Y. 7-1-2004	20		29	
3	C.P. 7-1-1986	12	A.K.B. 7-1-2009	21		30	
4	N.C.S. 7-1-1988	13		22		31	
5	D.F. 7-1-1989	14		23		32	
6	OGIS 3-3-1991	15		24		33	
7	OGIS J.E.B. 4-15-1992	16		25		34	
8	OGIS J.E.B. 3-15-1994	17		26		35	
9	OGIS J.E.B. 4-20-1995	18		27		36	

139	140
146	147
153	154



RANDOLPH COUNTY
Assessor's Office
Phyllis K. Yokum, Assessor
ELKINS, WV

MIDDLE FORK
District 11 Map No. 146
Date of Publication: 1/30/2024
Scale: 1"=400'