


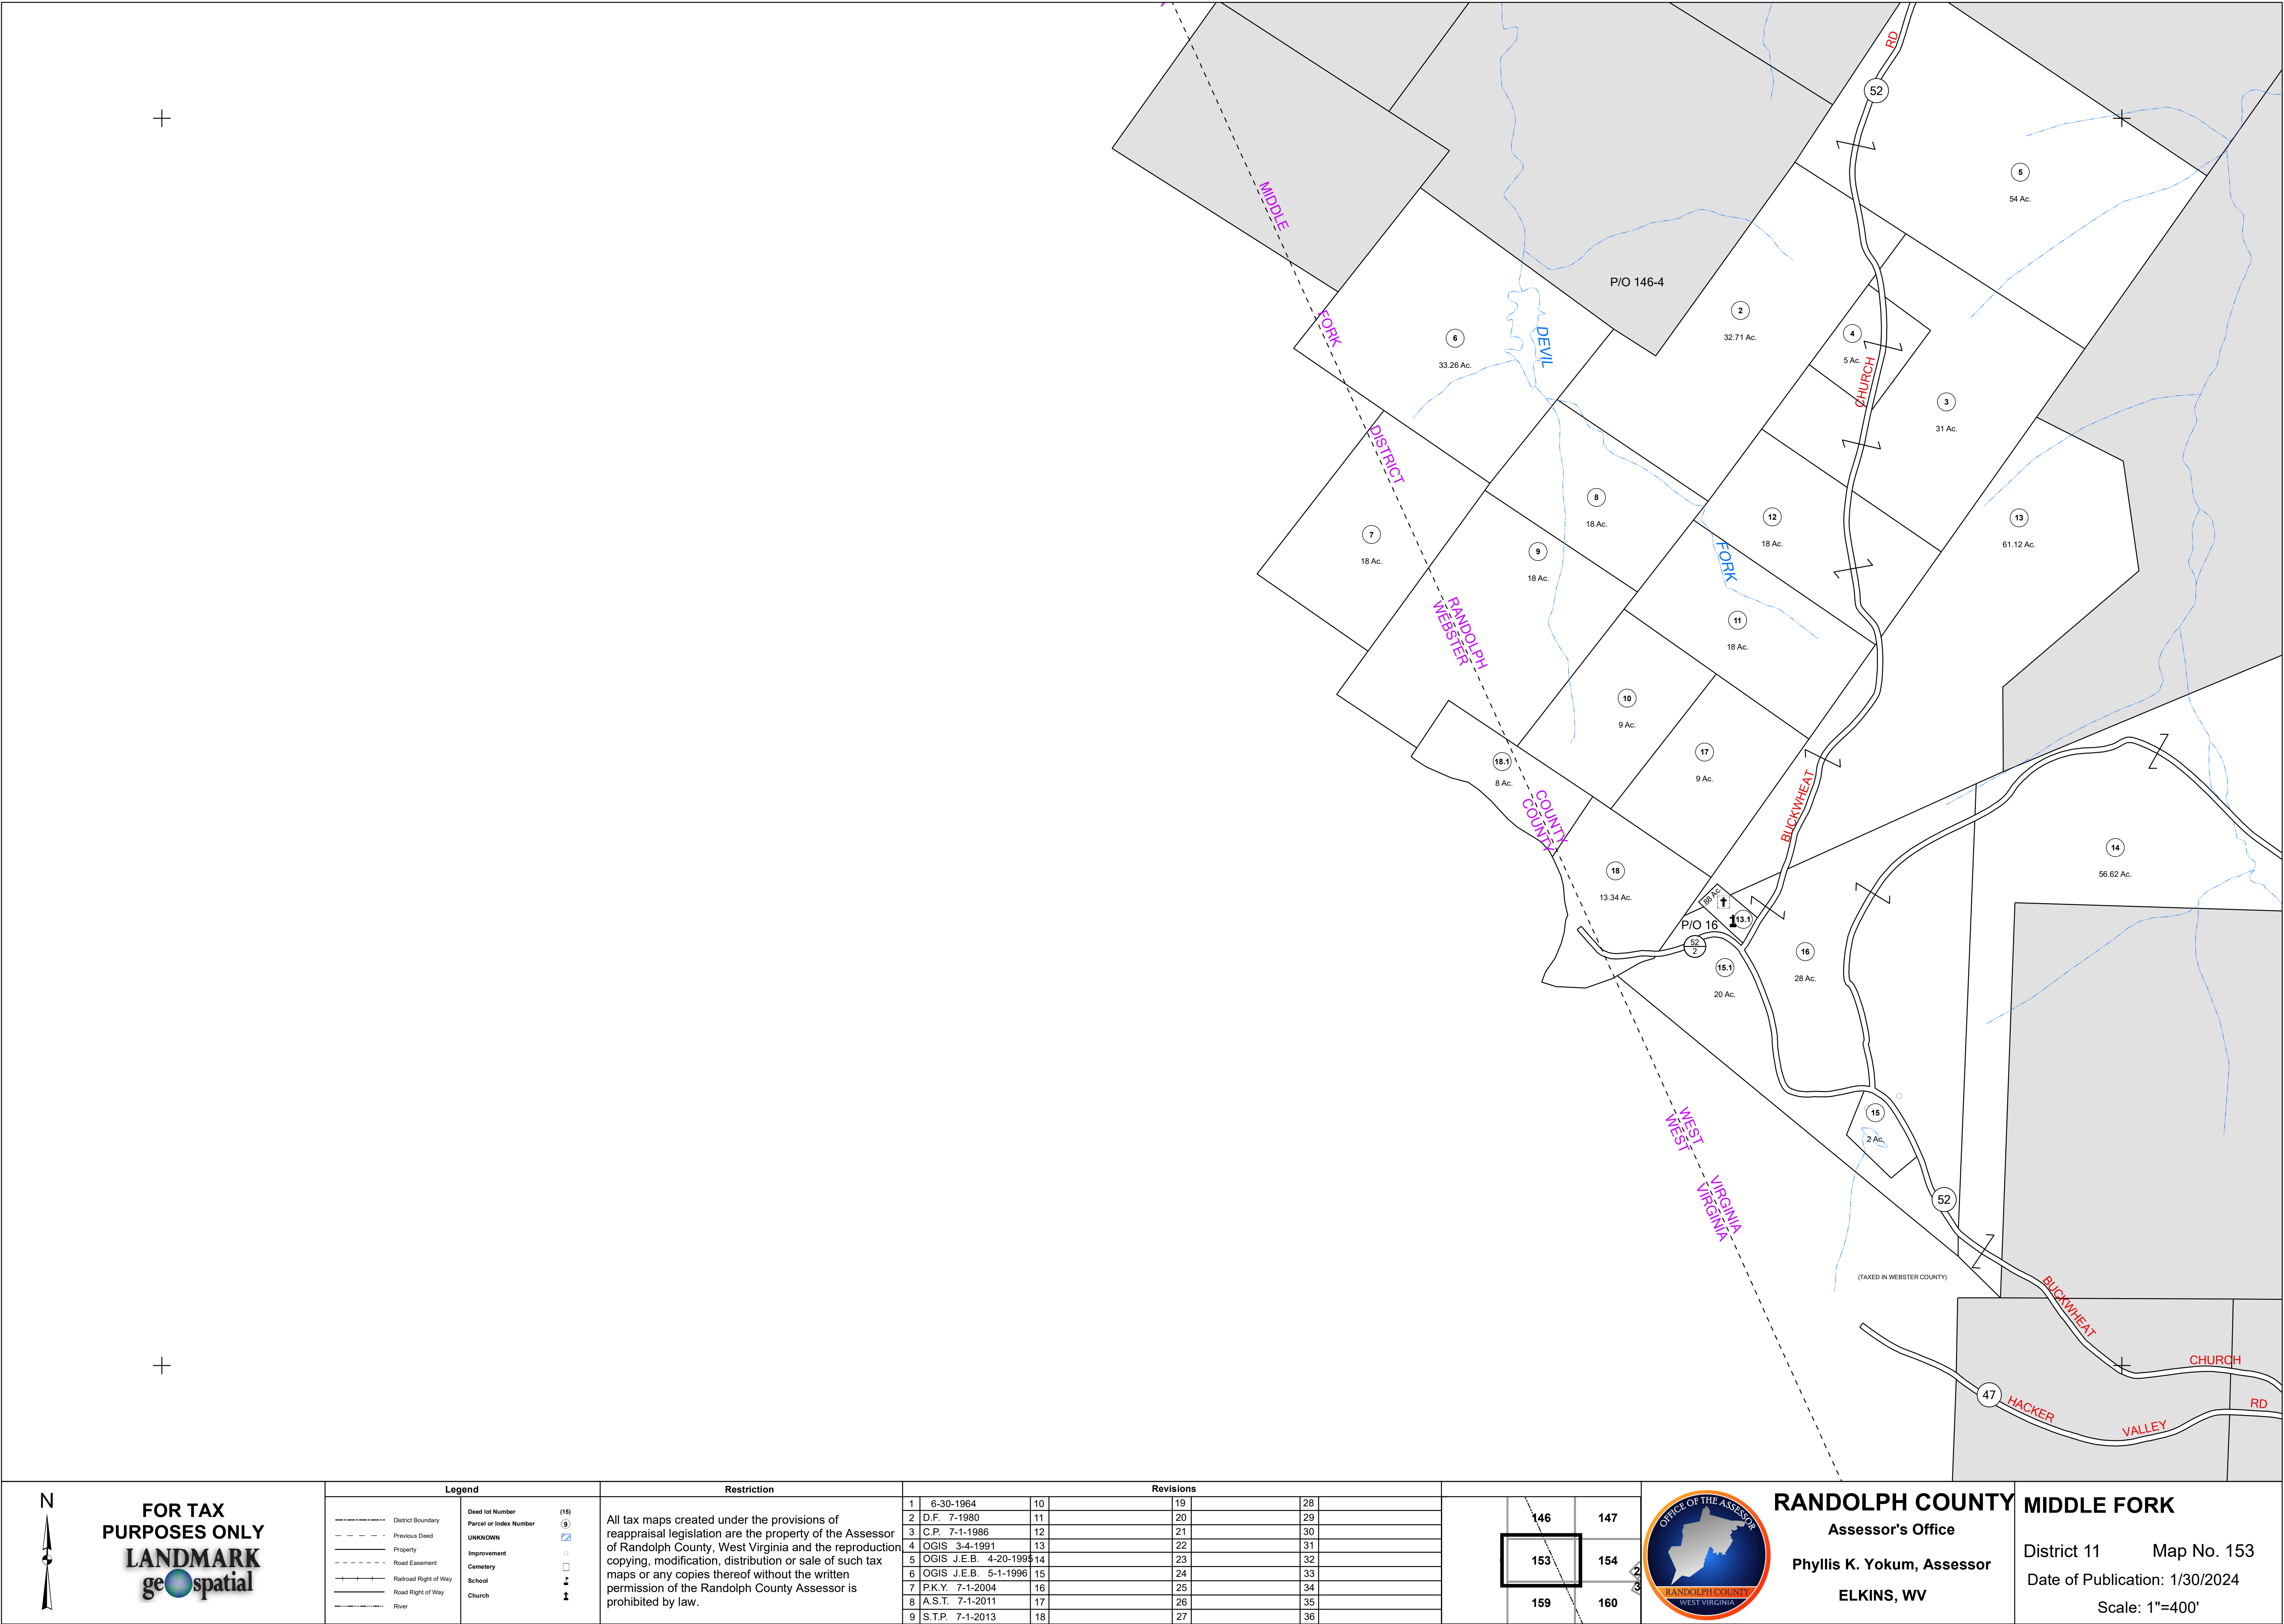

FOR TAX
PURPOSES ONLY
LANDMARK
geospatial

Legend		
	District Boundary	
	Previous Deed	
	Property	
	Road Easement	
	Railroad Right of Way	
	Road Right of Way	
	River	
	Deed lot Number	(15)
	Parcel or Index Number	
	UNKNOWN	
	Improvement	
	Cemetery	
	School	
	Church	

All tax maps created under the provisions of reappraisal legislation are the property of the Assessor of Randolph County, West Virginia and the reproduction, copying, modification, distribution or sale of such tax maps or any copies thereof without the written permission of the Randolph County Assessor is prohibited by law.

Revisions									
1	6-30-1964	10		19		28			
2	D.F. 7-1-1980	11		20		29			
3	C.P. 7-1-1986	12		21		30			
4	OGIS 3-4-1991	13		22		31			
5	OGIS J.E.B. 4-20-1995	14		23		32			
6	OGIS J.E.B. 5-1-1996	15		24		33			
7	P.K.Y. 7-1-2004	16		25		34			
8	A.S.T. 7-1-2011	17		26		35			
9	S.T.P. 7-1-2013	18		27		36			

146	147
153	154
159	160



RANDOLPH COUNTY
Assessor's Office
Phyllis K. Yokum, Assessor
ELKINS, WV

MIDDLE FORK
District 11 Map No. 153
Date of Publication: 1/30/2024
Scale: 1"=400'