


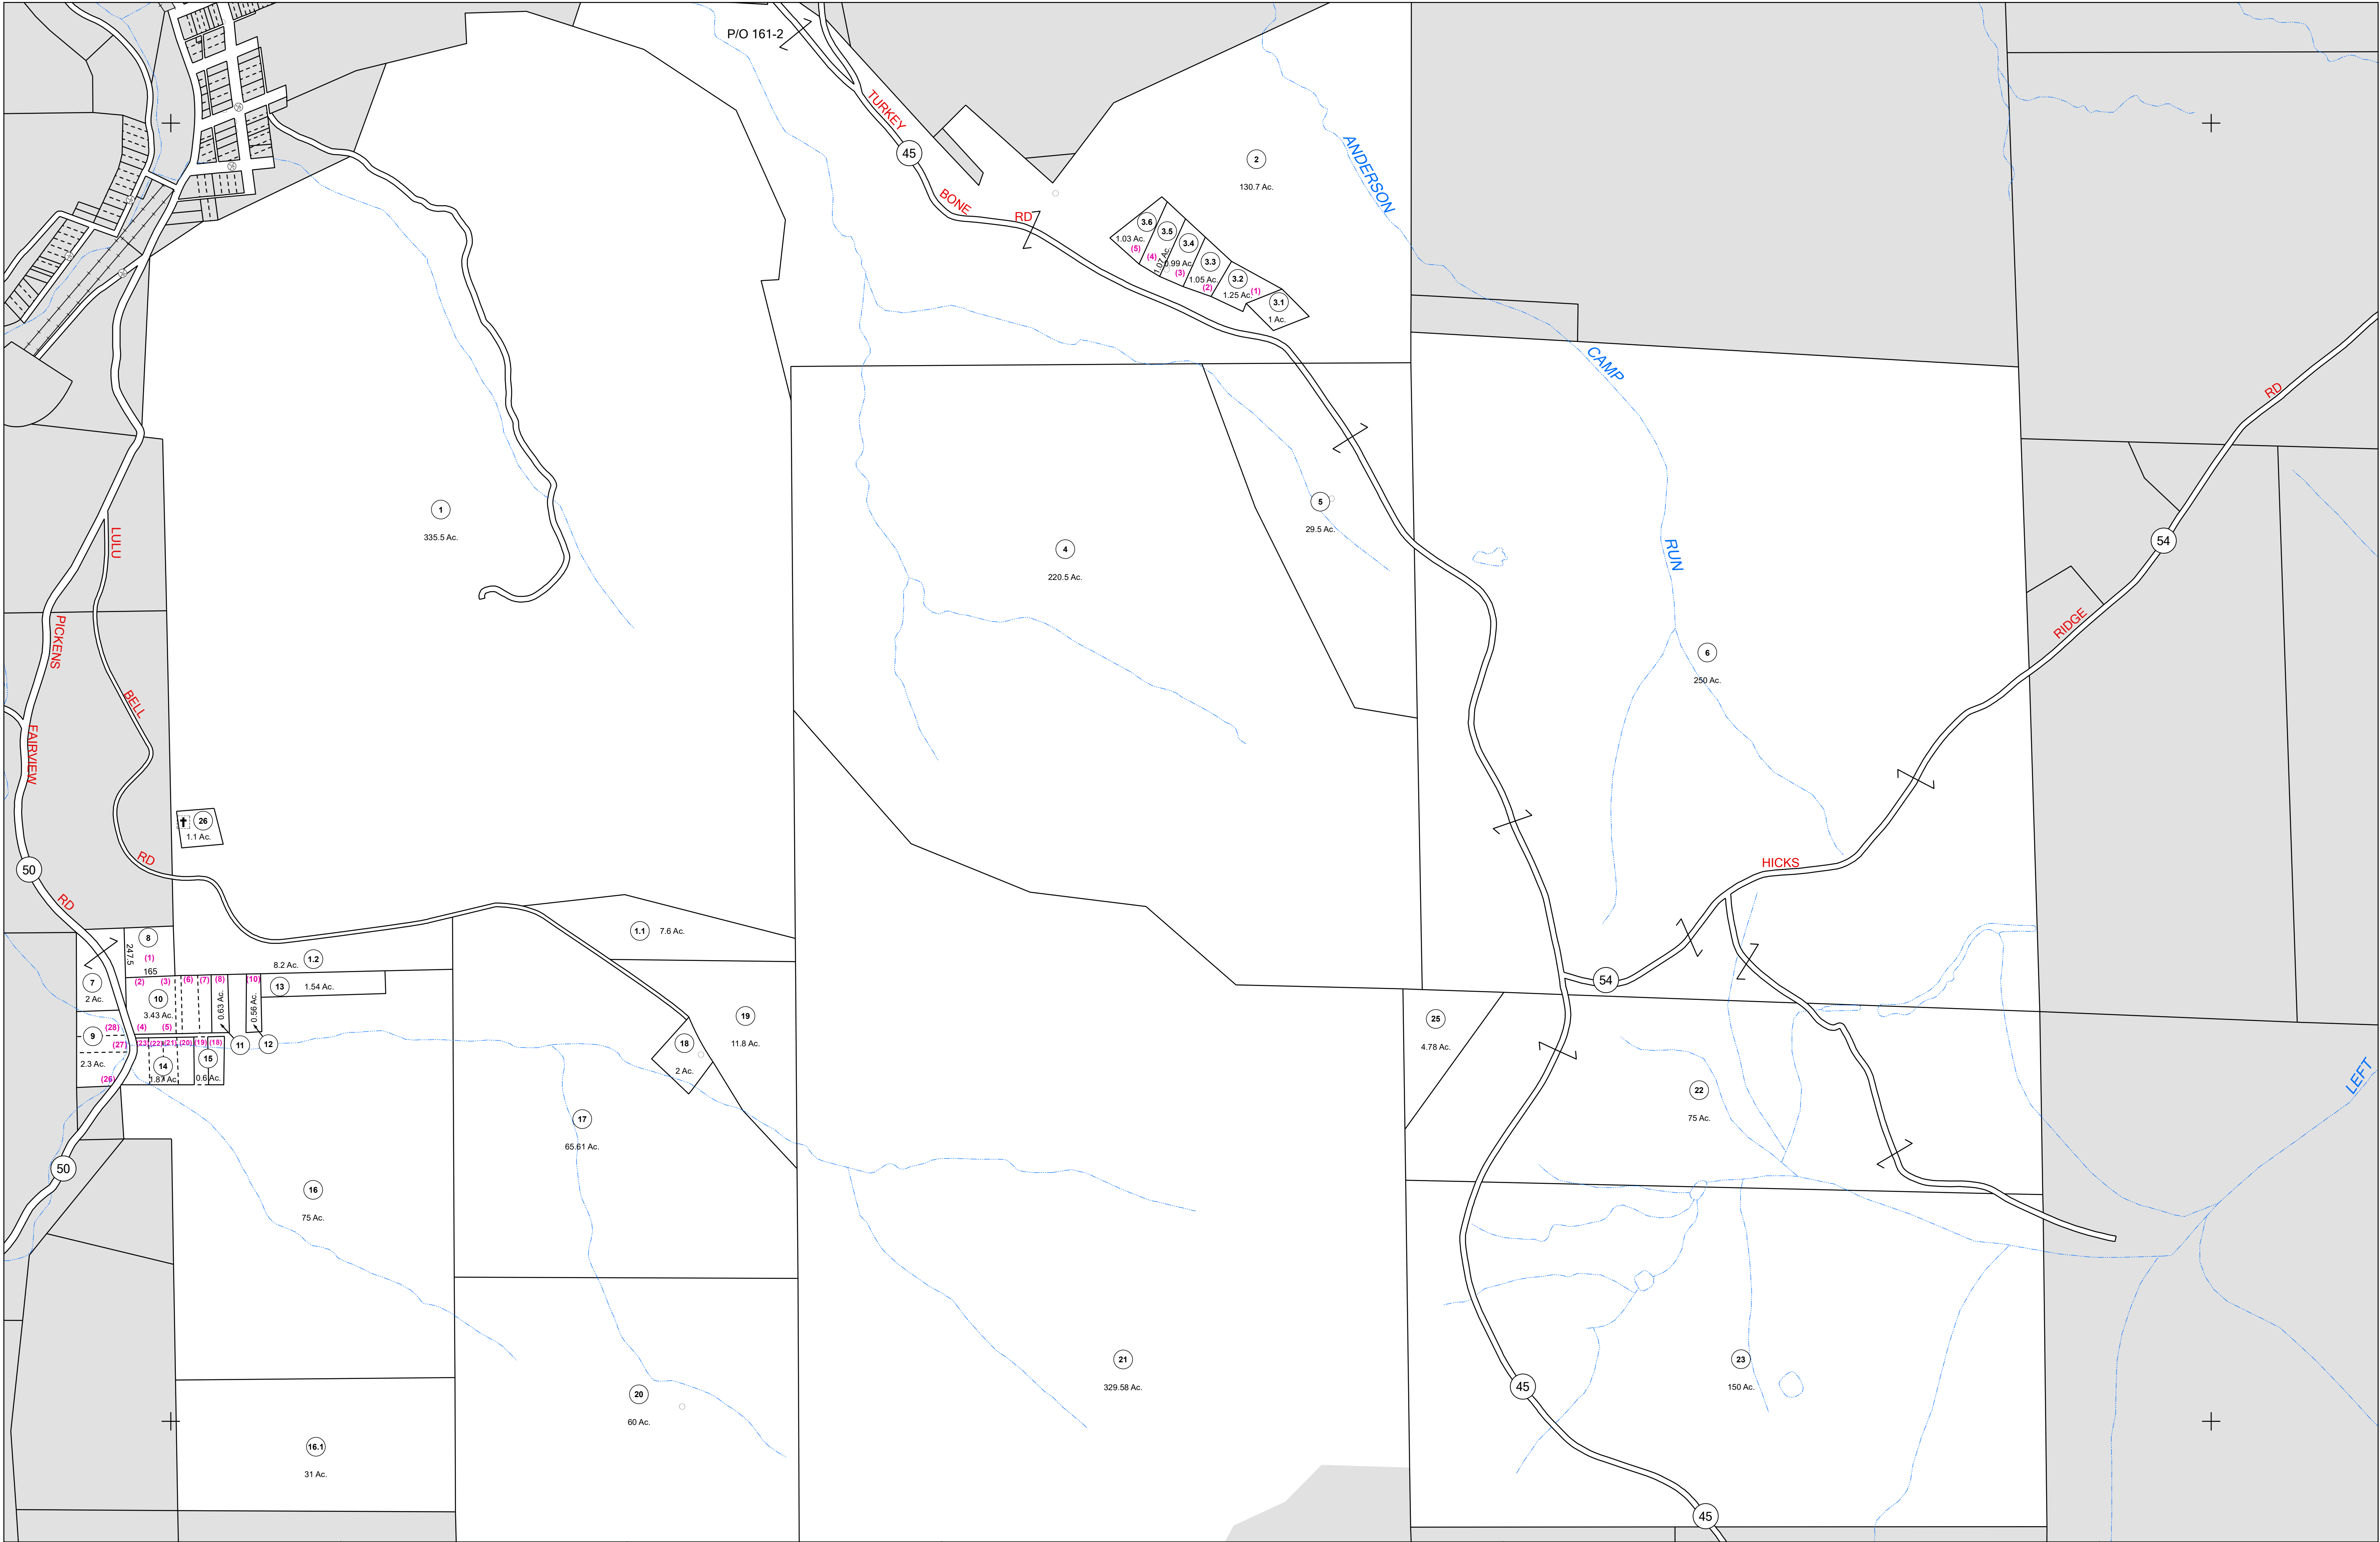



FOR TAX PURPOSES ONLY
LANDMARK
geospatial

Legend

	District Boundary
	Previous Deed
	Property
	Road Easement
	Railroad Right of Way
	Road Right of Way
	River

Deed lot Number	(15)
Parcel or Index Number	(9)
UNKNOWN	
Improvement	
Cemetery	
School	
Church	

Restriction

All tax maps created under the provisions of reappraisal legislation are the property of the Assessor of Randolph County, West Virginia and the reproduction, copying, modification, distribution or sale of such tax maps or any copies thereof without the written permission of the Randolph County Assessor is prohibited by law.

Revisions

1	6-30-1964	10	SLS INC. J.W.M. 4-1997	19		28	
2	D.F. 7-1980	11		20		29	
3	C.P. 7-1-1986	12		21		30	
4	N.C.S. 7-1-1988	13		22		31	
5	OGIS 3-4-1991	14		23		32	
6	OGIS J.E.B. 4-15-1992	15		24		33	
7	OGIS J.E.B. 4-26-1993	16		25		34	
8	OGIS J.E.B. 3-15-1994	17		26		35	
9	OGIS J.E.B. 4-20-1995	18		27		36	

154	155	156
160	161	162
164	165	166



RANDOLPH COUNTY
Assessor's Office
Phyllis K. Yokum, Assessor
ELKINS, WV

MIDDLE FORK

District 11 Map No. 161
Date of Publication: 1/30/2024
Scale: 1"=400'