


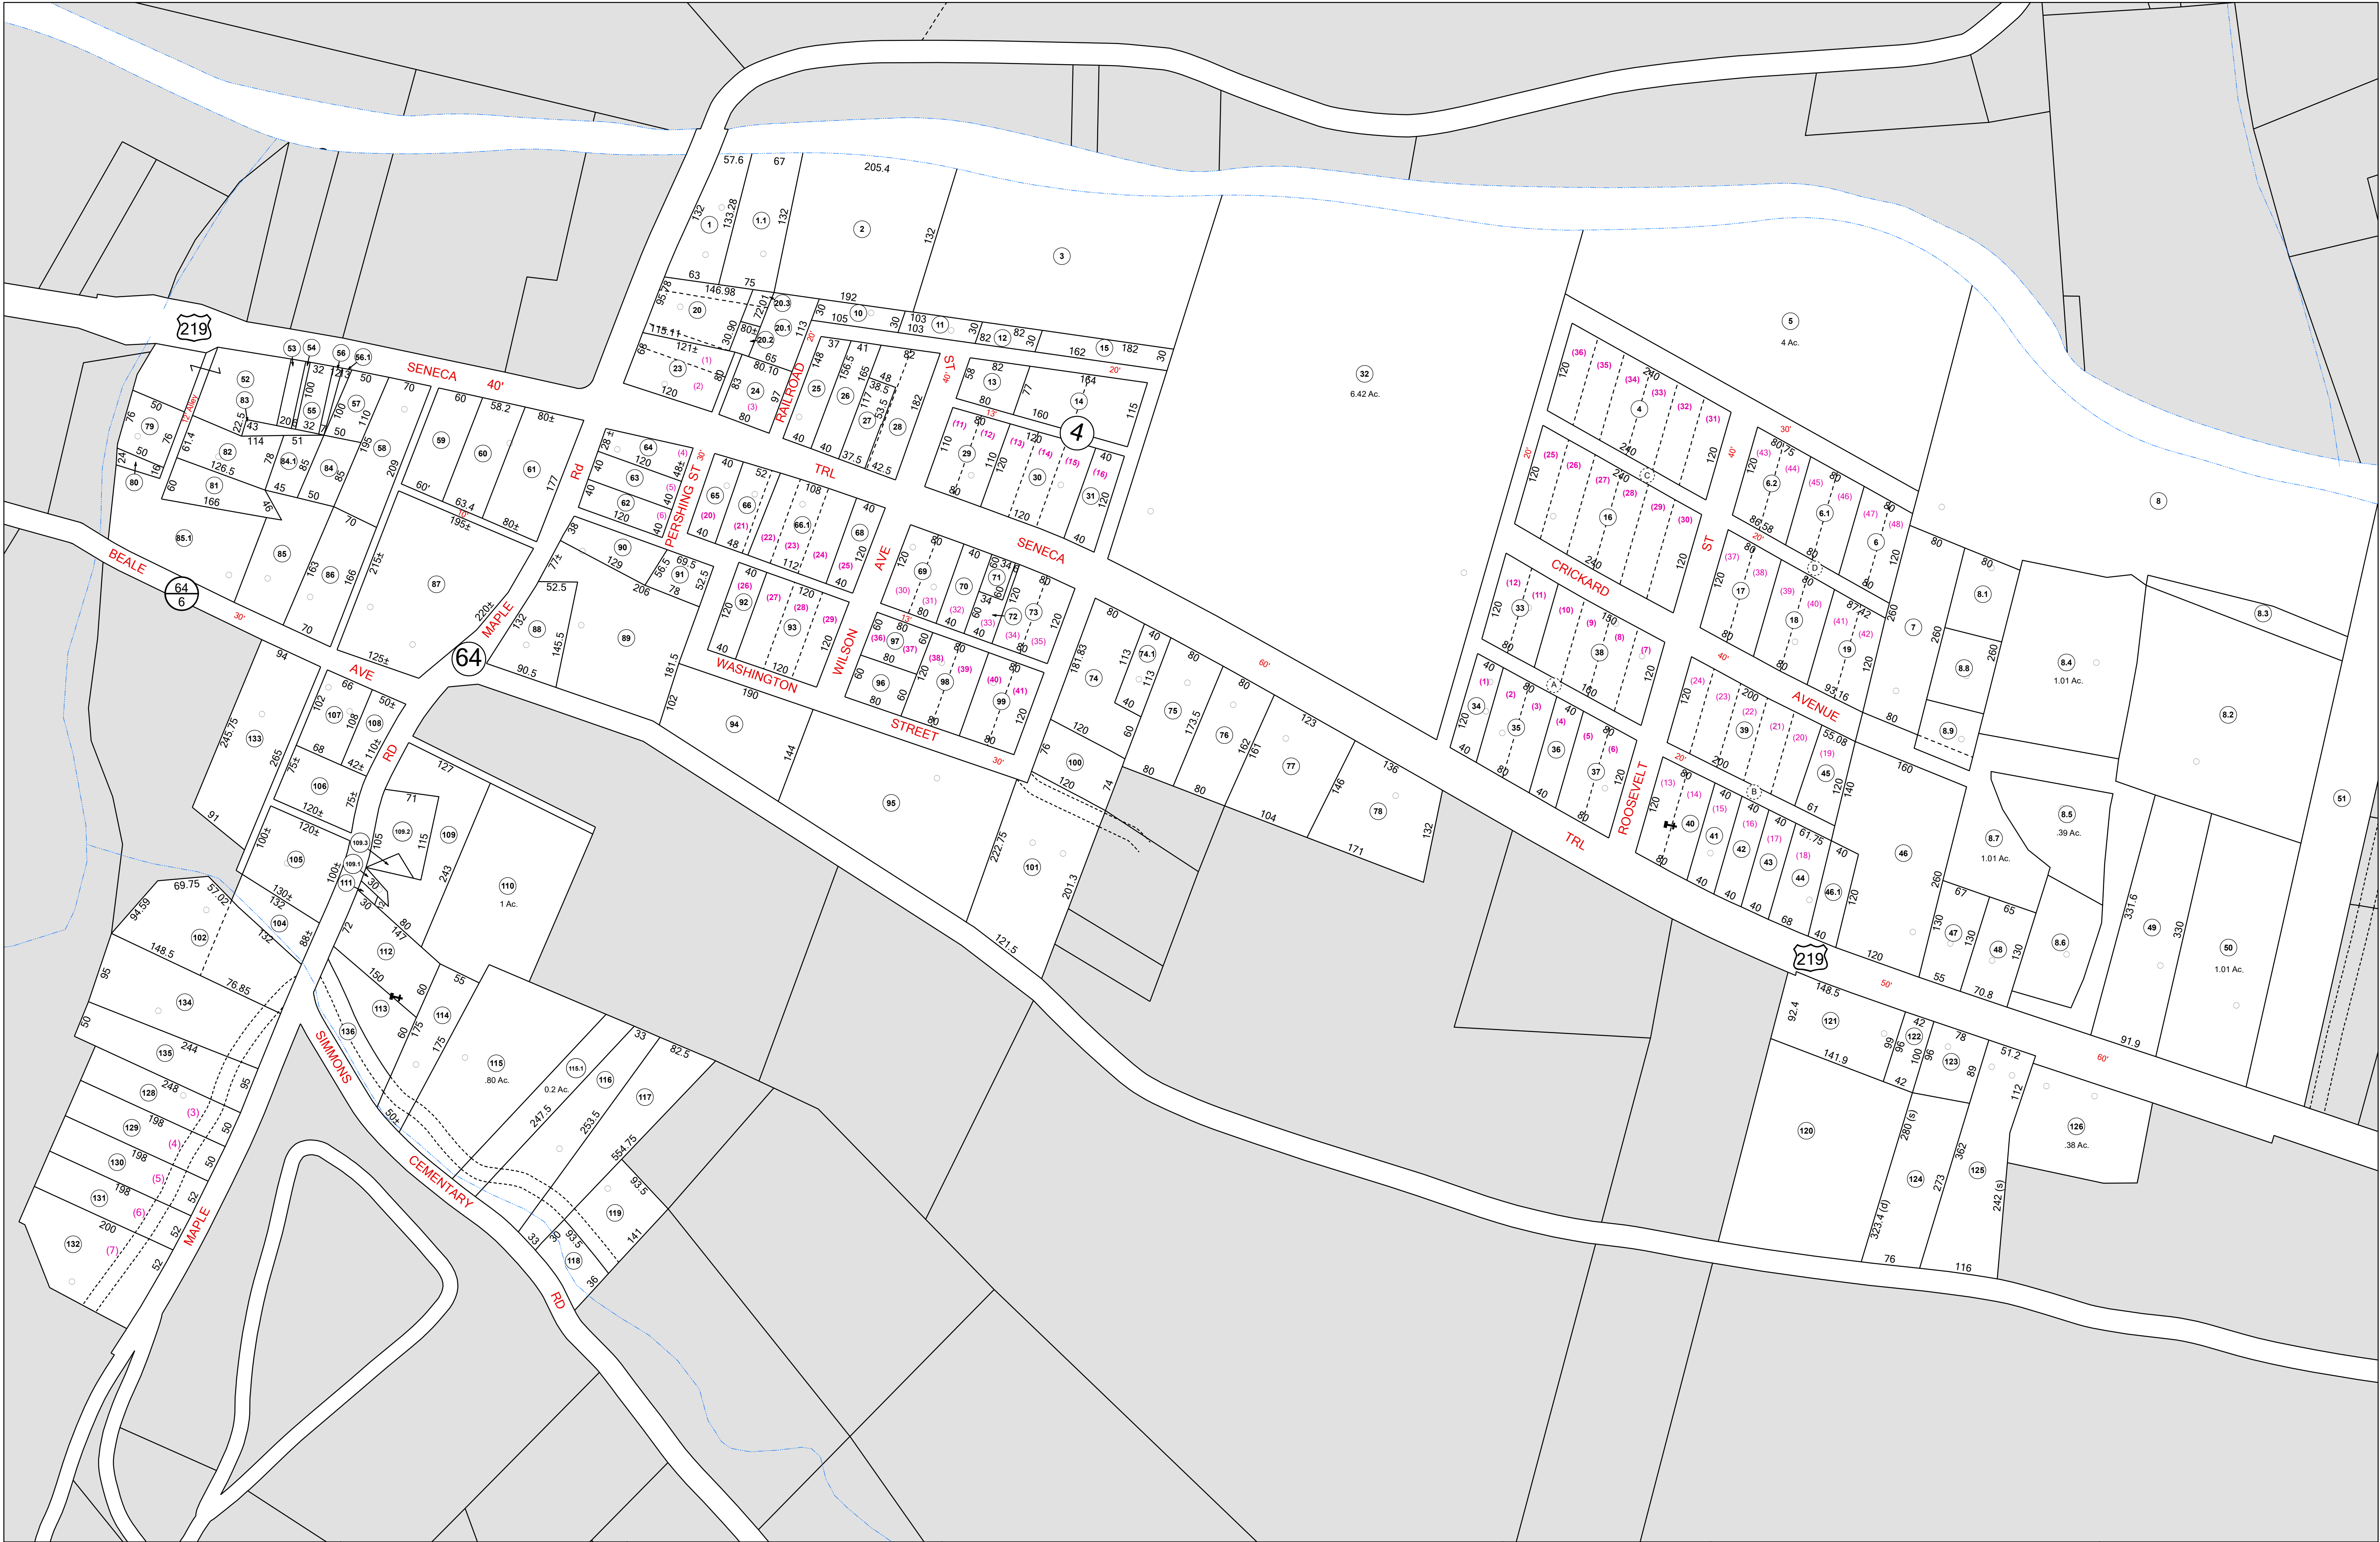

FOR TAX PURPOSES ONLY

LANDMARK

geospatial

Legend

- District Boundary
- Previous Deed
- Property
- Road Easement
- Railroad Right of Way
- Road Right of Way
- River

Deed lot Number (15)

Parcel or Index Number

UNKNOWN

Improvement

Cemetery

School

Church

Restriction

All tax maps created under the provisions of reappraisal legislation are the property of the Assessor of Randolph County, West Virginia and the reproduction copying, modification, distribution or sale of such tax maps or any copies thereof without the written permission of the Randolph County Assessor is prohibited by law.

Revisions

1	6-30-1964	10	OGIS S.A.J. 4-30-1993	19	A.L.I. 7-1-2010	28
2	D.F. 7-1-1980	11	OGIS R.R.O. 3-1994	20	S.T.P. 7-1-2013	29
3	D.F. 7-1-1983	12	OGIS J.E.B. 5-1-1996	21	S.T.P. 7-1-2014	30
4	T.R.L. 7-1-1985	13	SLS INC. J.W.M. 3-1997	22		31
5	T.R.L. 7-1-1986	14	P.K.Y. 7-1-1998	23		32
6	D.F. 7-1-1987	15	P.K.Y. 7-1-2000	24		33
7	R.E.B. 7-1-1989	16	P.K.Y. 7-1-2001	25		34
8	OGIS D.S.H. 2-23-1991	17	A.K.B. 7-1-2005	26		35
9	OGIS J.E.B. 4-15-1992	18	A.K.B. 7-1-2006	27		36

133

3 124

116

OFFICE OF THE ASSESSOR

RANDOLPH COUNTY

WEST VIRGINIA

RANDOLPH COUNTY MINGO

Assessor's Office

Phyllis K. Yokum, Assessor

ELKINS, WV

District 13

Map No. 3

Date of Publication: 1/30/2024

Scale: 1"=100'