


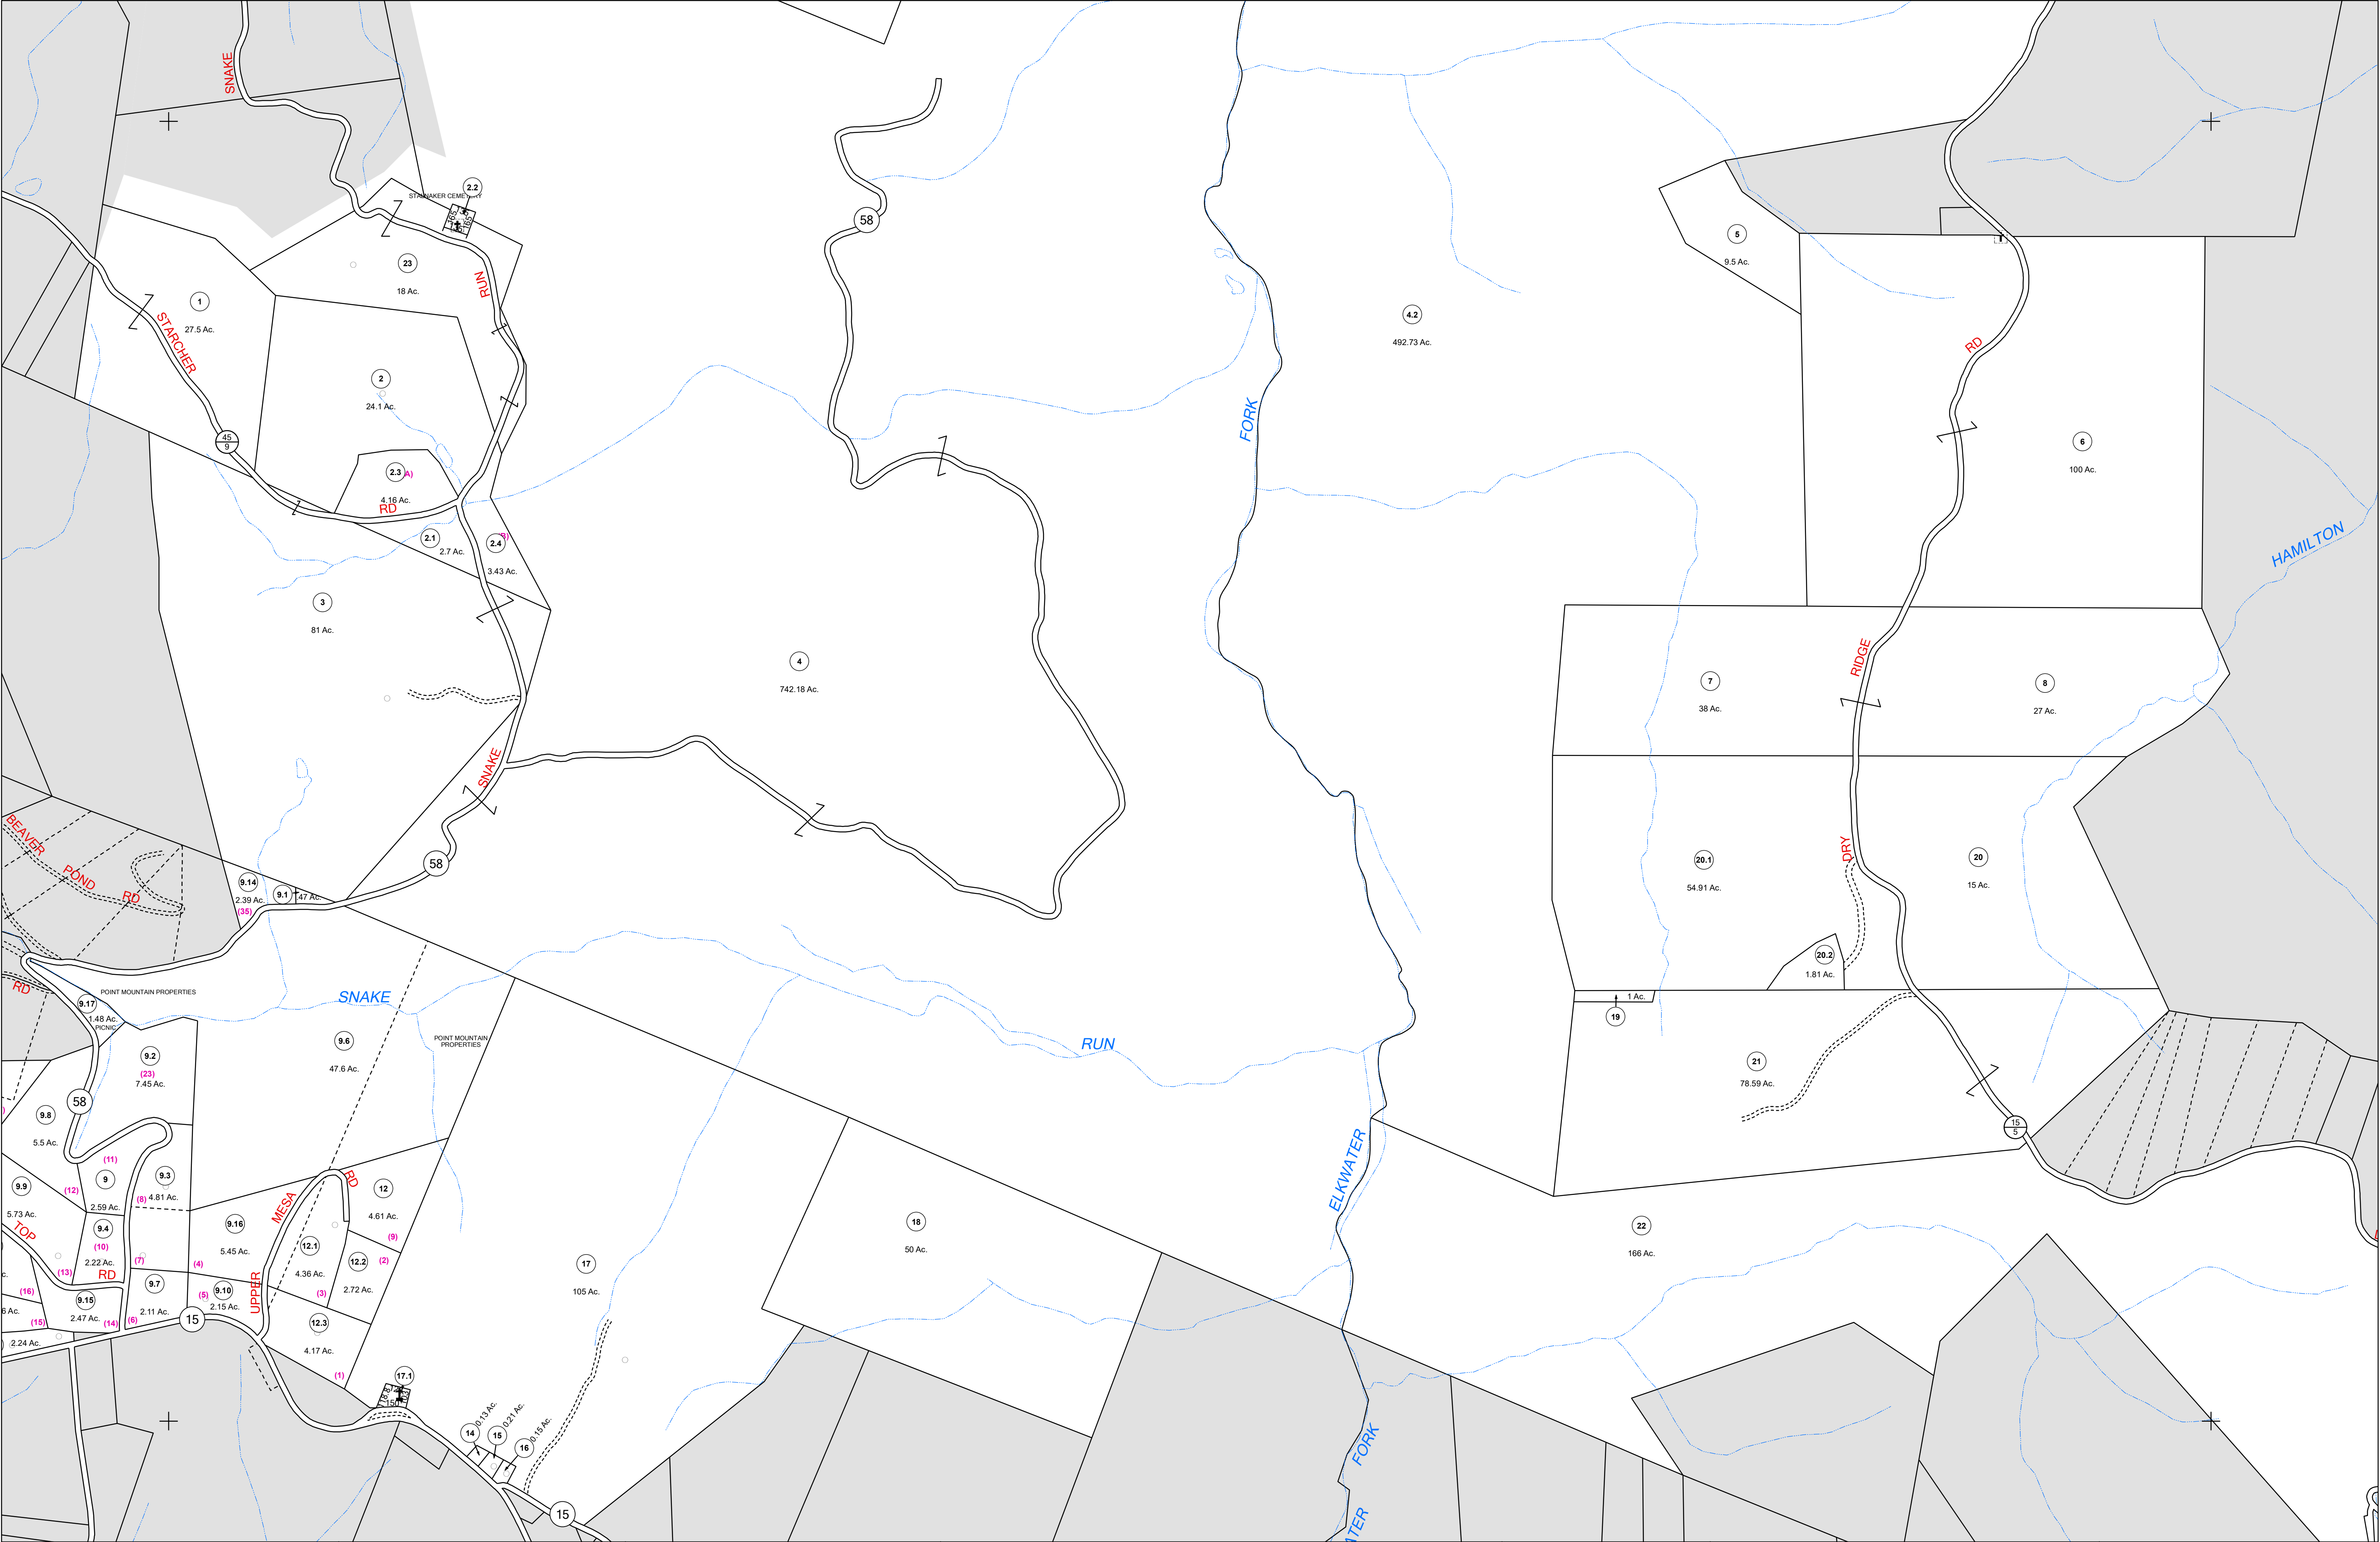



FOR TAX PURPOSES ONLY
LANDMARK
geospatial

Legend

----- District Boundary	Deed lot Number (15)
----- Previous Deed	Parcel or Index Number (9)
----- Property	UNKNOWN
----- Road Easement	Improvement
----- Railroad Right of Way	Cemetery
----- Road Right of Way	School
----- River	Church

Restriction

All tax maps created under the provisions of reappraisal legislation are the property of the Assessor of Randolph County, West Virginia and the reproduction copying, modification, distribution or sale of such tax maps or any copies thereof without the written permission of the Randolph County Assessor is prohibited by law.

Revisions

1 6-30-1964	10 OGIS J.E.B. 4-20-1995	19 P.K.Y. 7-1-2004	28
2 D.F. 7-1980	11 OGIS J.E.B. 5-1-1996	20 A.L.I. 7-1-2010	29
3 D.F. 7-1-1983	12 SLS INC. J.W.M. 4-1997	21	30
4 T.R.L. 7-1986	13 P.K.Y. 7-1-1998	22	31
5 D.F. 7-1-1987	14 P.K.Y. 7-1-1999	23	32
6 OGIS D.S.H. 2-23-1991	15 P.K.Y. 7-1-2000	24	33
7 OGIS J.E.B. 4-15-1992	16 P.K.Y. 7-1-2001	25	34
8 OGIS S.A.J. 4-30-1993	17 P.K.Y. 7-1-2002	26	35
9 OGIS R.R.O. 3-1994	18 P.K.Y. 7-1-2003	27	36

108	109	110
114	115	116
122	123	124



RANDOLPH COUNTY
Assessor's Office
Phyllis K. Yokum, Assessor
ELKINS, WV

MINGO

District 13 Map No. 115
Date of Publication: 1/30/2024
Scale: 1"=400'