


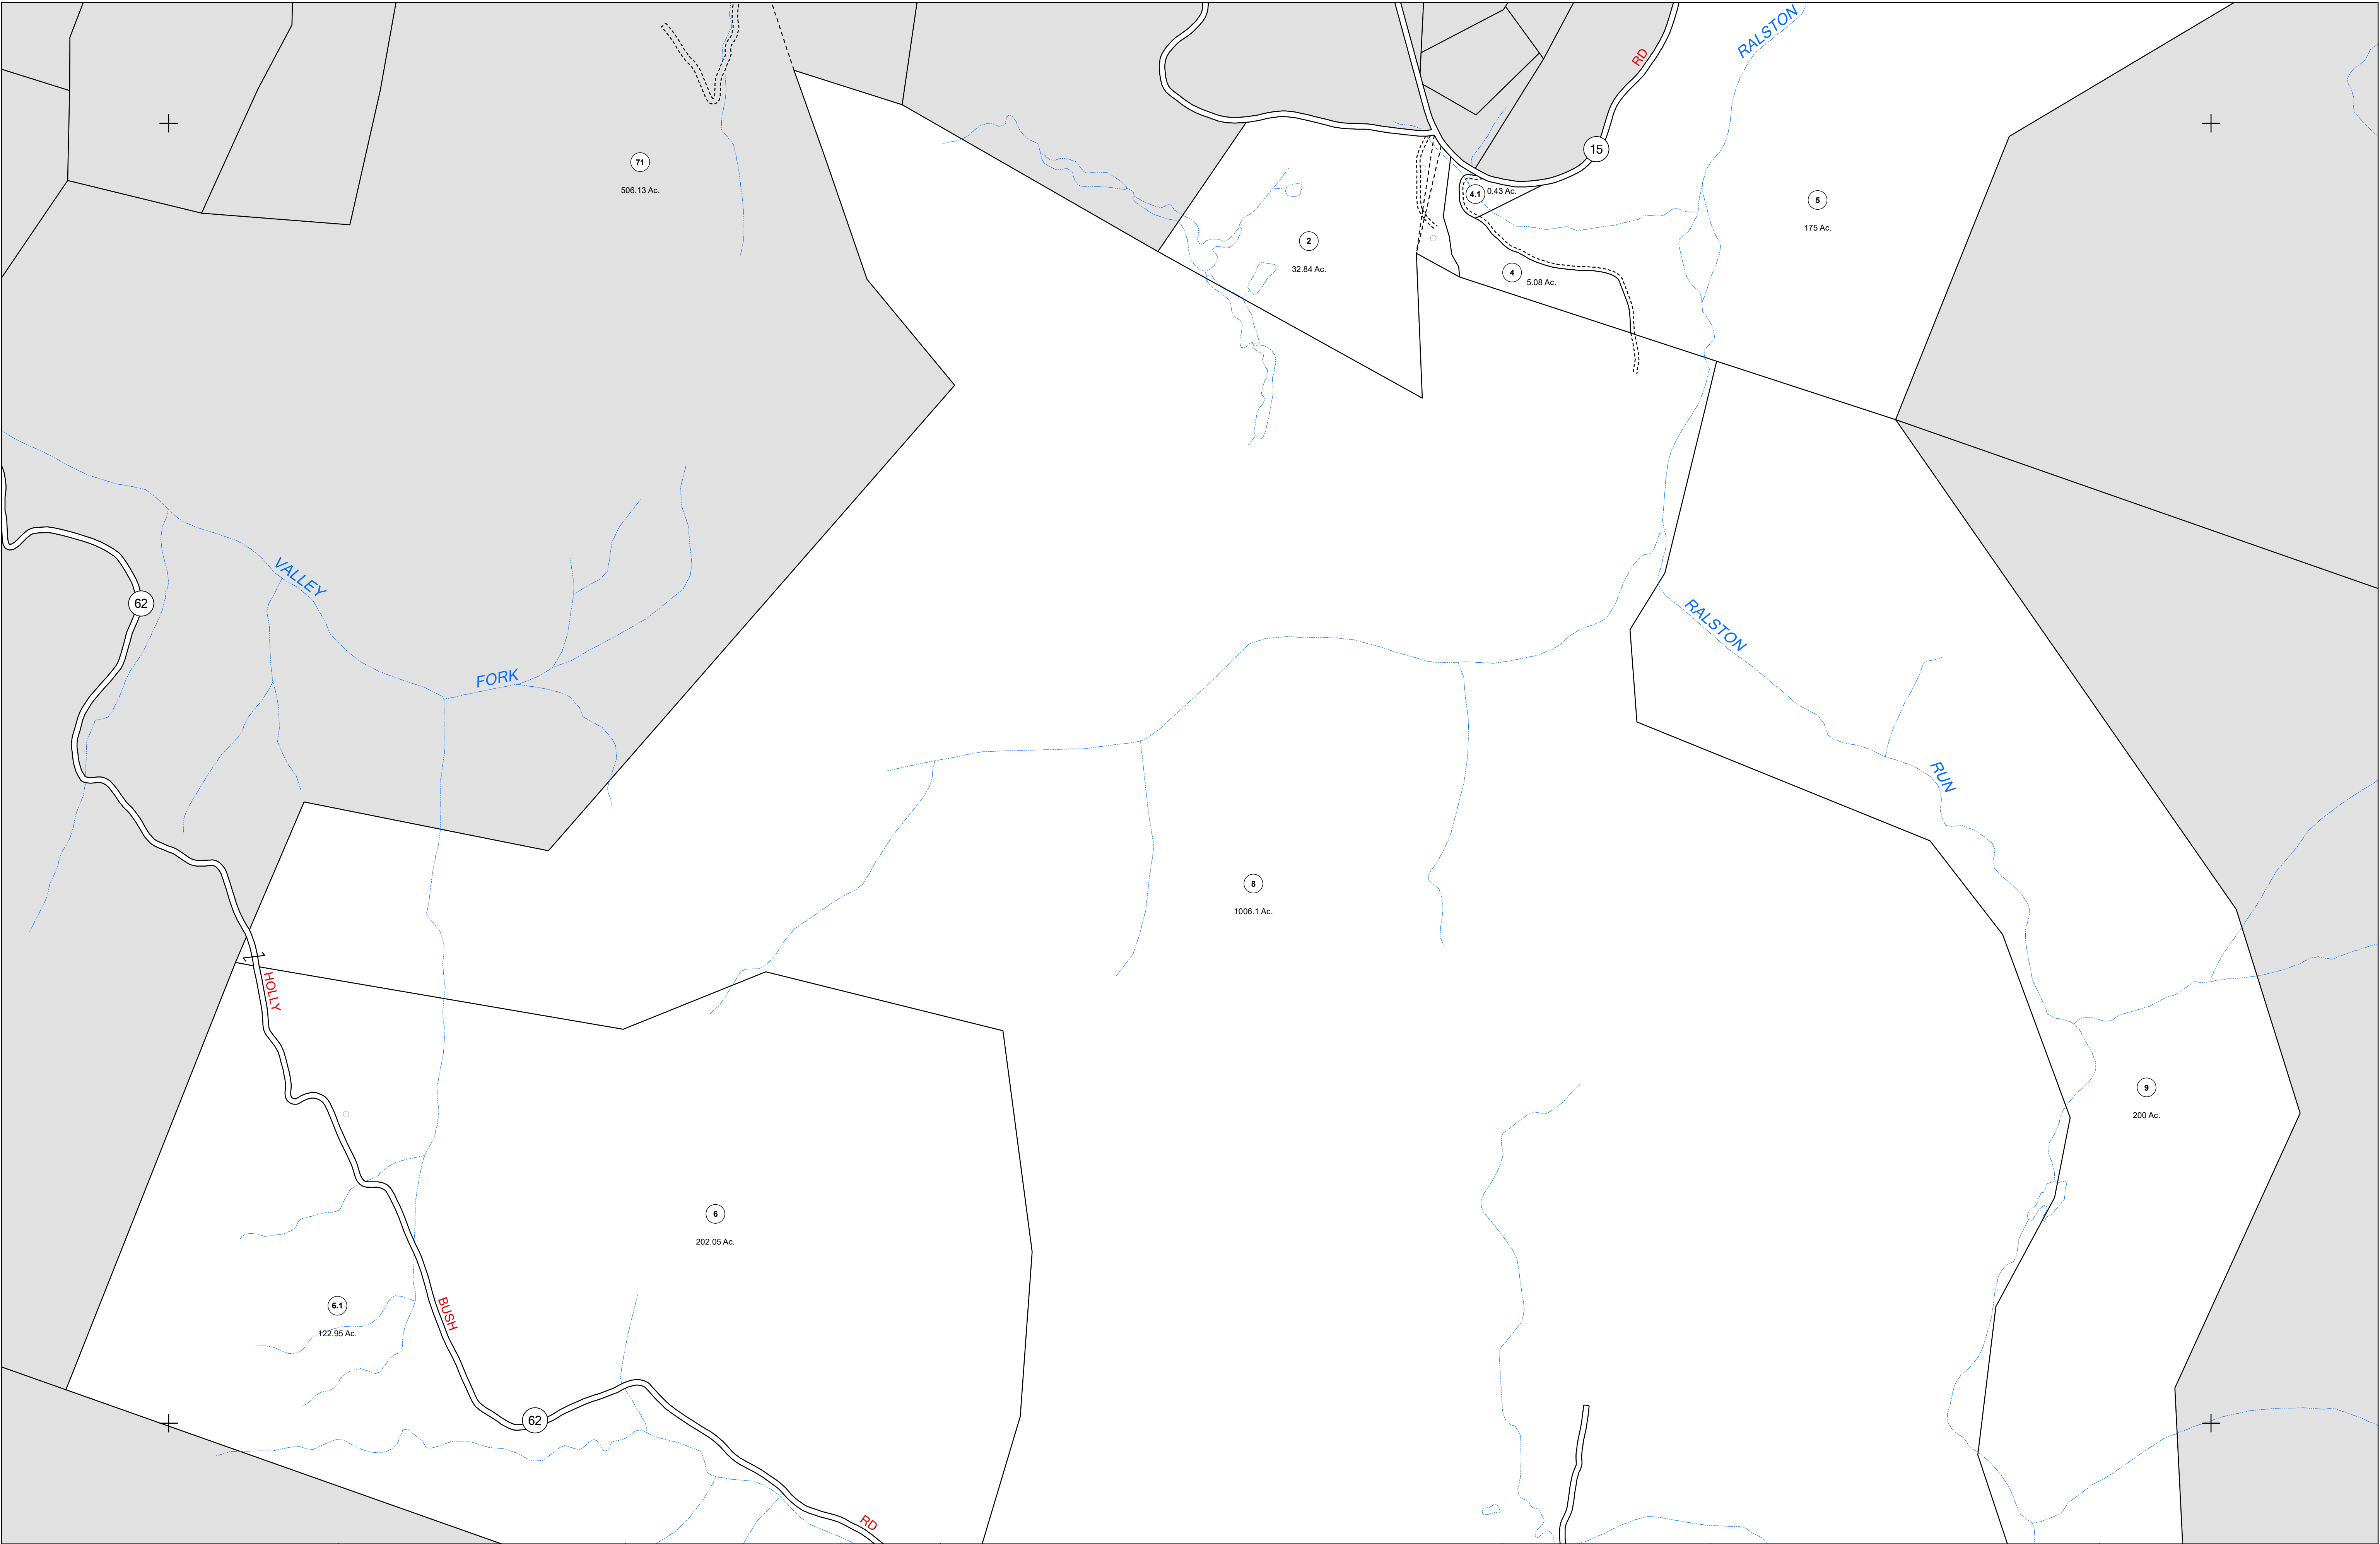



FOR TAX PURPOSES ONLY
LANDMARK
geospatial

Legend	
	District Boundary
	Previous Deed
	Property
	Road Easement
	Railroad Right of Way
	Road Right of Way
	River

Restriction	
Deed lot Number	(15)
Parcel or Index Number	9
UNKNOWN	
Improvement	
Cemetery	
School	
Church	

All tax maps created under the provisions of reappraisal legislation are the property of the Assessor of Randolph County, West Virginia and the reproduction, copying, modification, distribution or sale of such tax maps or any copies thereof without the written permission of the Randolph County Assessor is prohibited by law.

Revisions							
1	6-30-1964	10	P.K.Y. 7-1-2003	19		28	
2	T.R.L. 7-1985	11	P.K.Y. 7-1-2004	20		29	
3	R.E.B. 7-1-1989	12	S.T.P. 5-18-2017	21		30	
4	OGIS J.E.B. 4-15-1992	13		22		31	
5	OGIS R.R.O. 3-1994	14		23		32	
6	OGIS J.E.B. 4-20-1995	15		24		33	
7	OGIS J.E.B. 5-1-1996	16		25		34	
8	SLS INC. J.W.M. 4-1997	17		26		35	
9	P.K.Y. 7-1-1999	18		27		36	

122	123	124
131	132	133
140	141	142



RANDOLPH COUNTY
Assessor's Office
Phyllis K. Yokum, Assessor
ELKINS, WV

MINGO
District 13
Date of Publication: 1/30/2024
Scale: 1"=400'

Map No. 132