



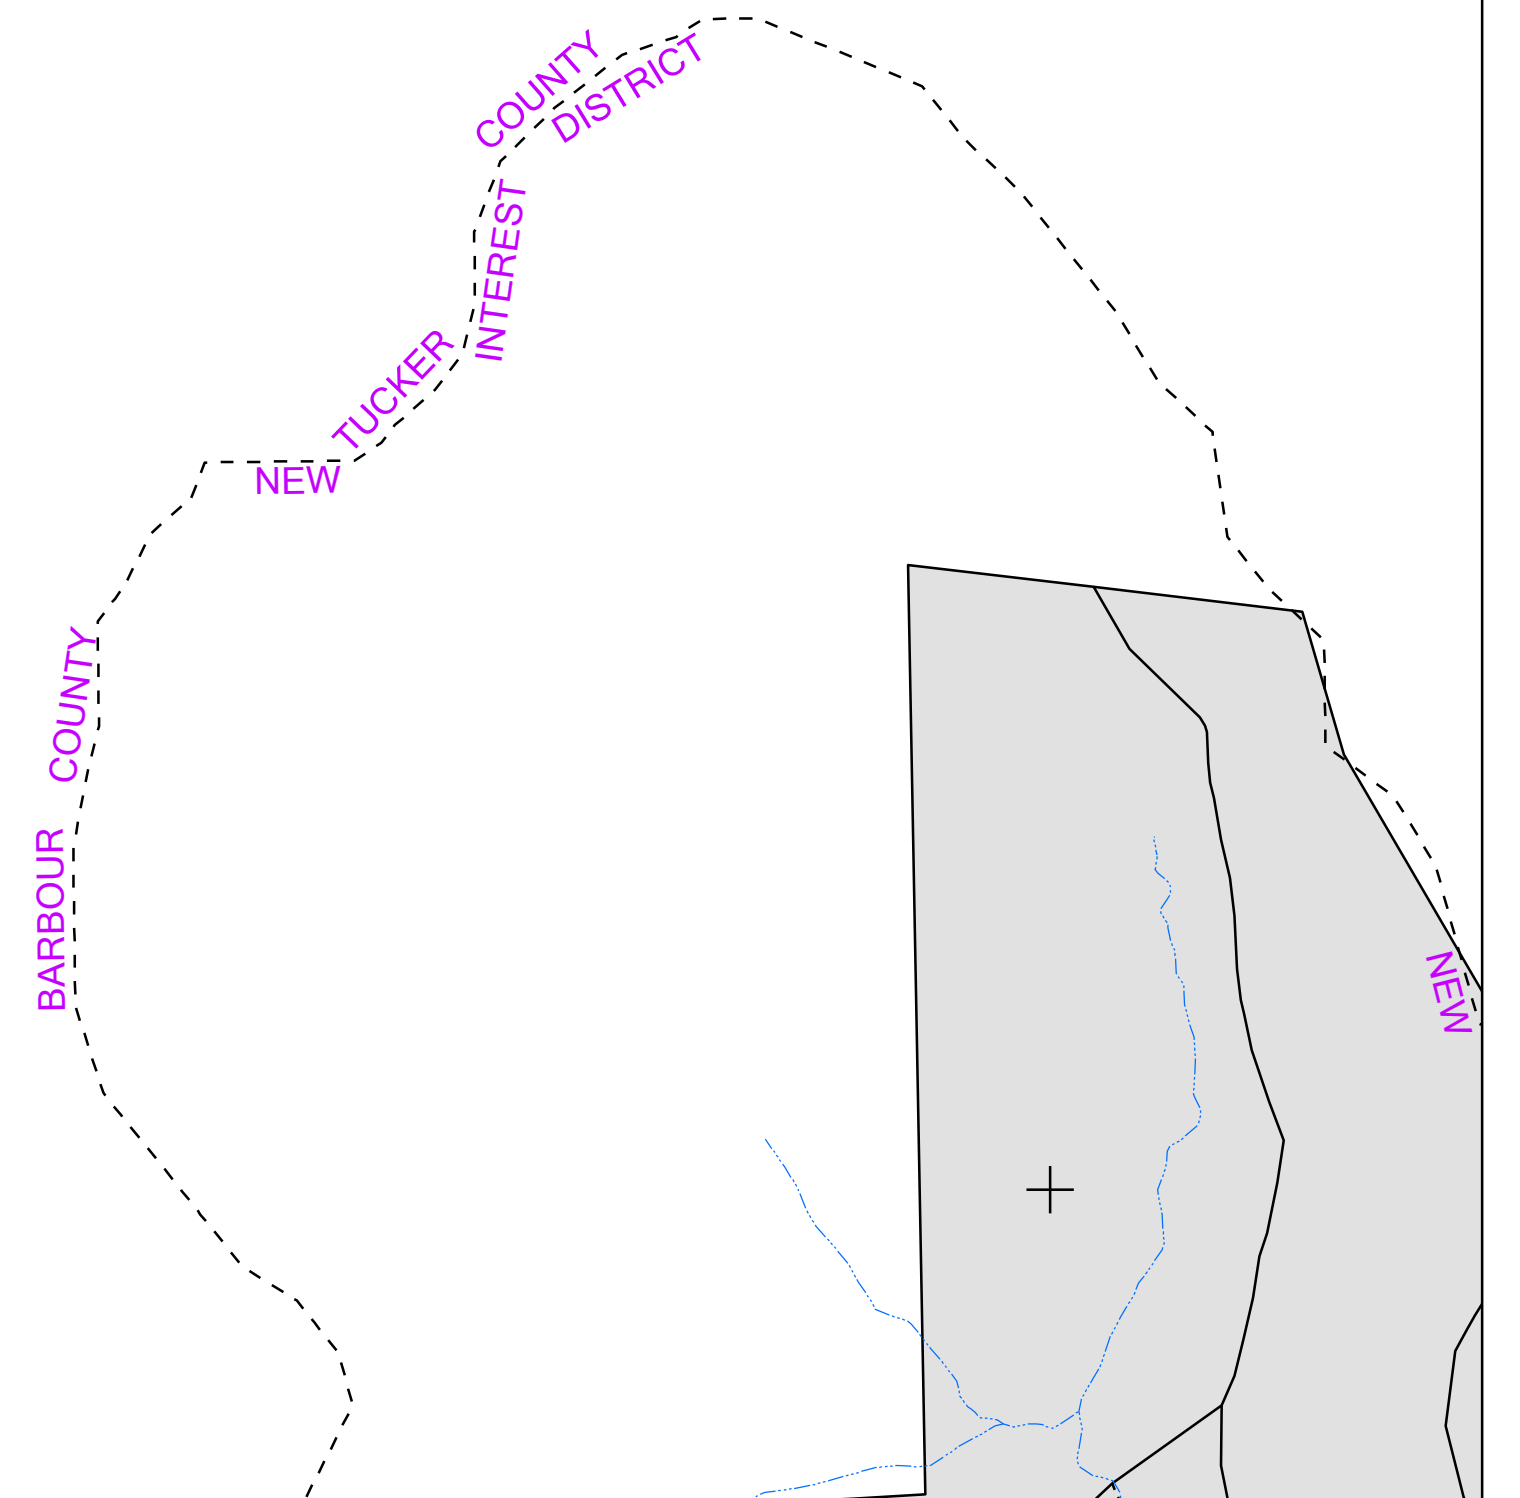


**FOR TAX
PURPOSES ONLY**
LANDMARK
geospatial

Legend		
	District Boundary	Deed lot Number (18)
	Previous Deed	Parcel or Index Number ⑨
	Property	UNKNOWN 
	Road Easement	Improvement 
	Road Right of Way	Cemetery 
	Railroad Right of Way	School 
	Road Right of Way	Church 
	River	

All tax maps created under the provisions of reappraisal legislation are the property of the Assessor of Randolph County, West Virginia and the reproduction, copying, modification, distribution or sale of such tax maps or any copies thereof without the written permission of the Randolph County Assessor is prohibited by law.

Revisions				
1	6-30-1964	10	19	28
2	P.K.Y. 7-1-2004	11	20	29
3		12	21	30
4		13	22	31
5		14	23	32
6		15	24	33
7		16	25	34
8		17	26	35
9		18	27	36

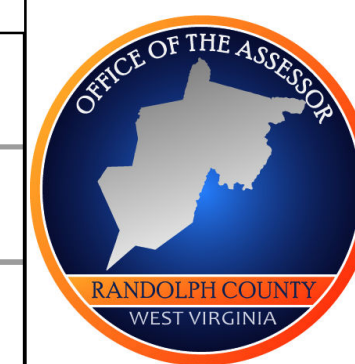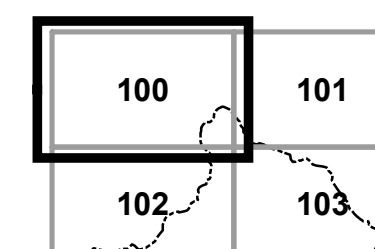

RANDOLPH COUNTY
Assessor's Office
Phyllis K. Yokum, Assessor
ELKINS, WV

NEW INTEREST

District 15 Map No. 100

Date of Publication: 1/30/2024

Scale: 1"=400'