


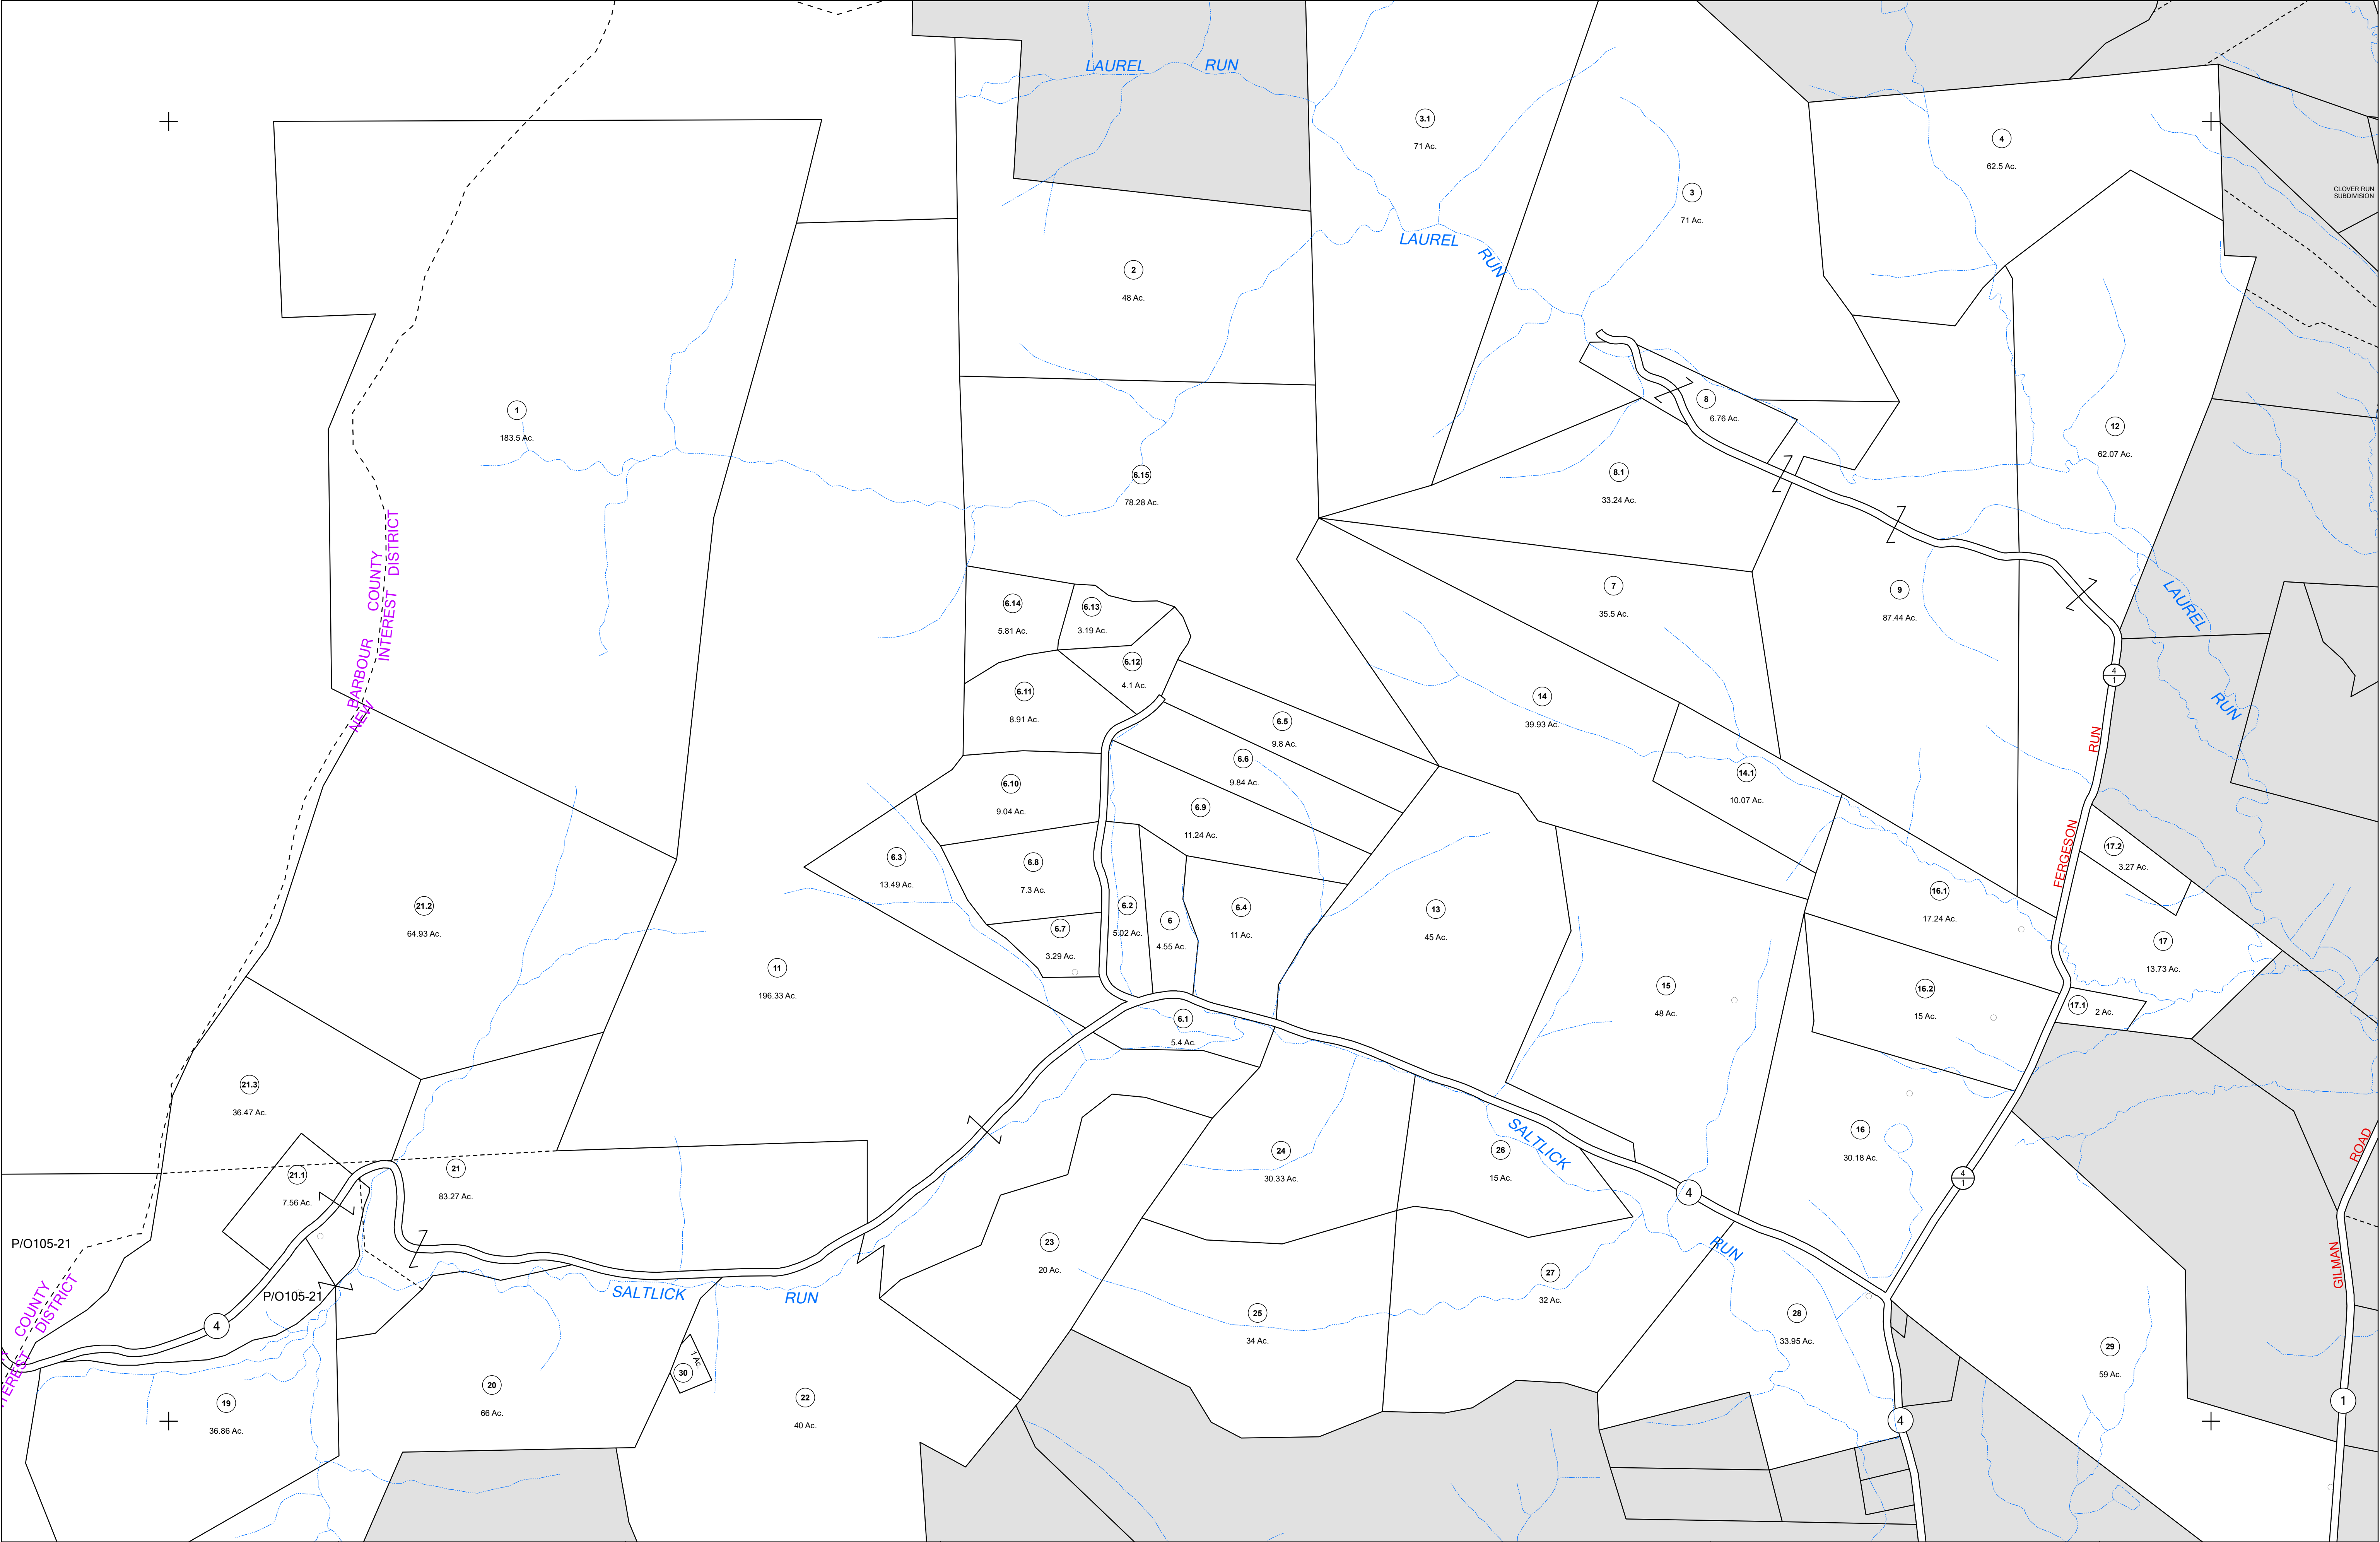

FOR TAX PURPOSES ONLY

LANDMARK
geospatial

Legend

	District Boundary
	Previous Deed
	Property
	Road Easement
	Railroad Right of Way
	Road Right of Way
	River

	Deed lot Number	(15)
	Parcel or Index Number	
	UNKNOWN	
	Improvement	
	Cemetery	
	School	
	Church	

Restriction

All tax maps created under the provisions of reappraisal legislation are the property of the Assessor of Randolph County, West Virginia and the reproduction, copying, modification, distribution or sale of such tax maps or any copies thereof without the written permission of the Randolph County Assessor is prohibited by law.

Revisions

1	6-30-1964	10	OGIS J.E.B. 4-20-1995	19		28	
2	D.F. 7-1-1983	11	OGIS J.E.B. 5-1-1996	20		29	
3	R.L.B. 7-1-1984	12	SLS INC. J.W.M. 3-1997	21		30	
4	C.P. 7-1-1984	13	SLS INC. D.S.W. 4-23-1998	22		31	
5	D.F. 7-1-1987	14	P.K.Y. 7-1-1999	23		32	
6	R.E.B. 7-1-1989	15	P.K.Y. 7-1-2001	24		33	
7	OGIS T.L. 4-30-1992	16	A.K.B. 7-1-2006	25		34	
8	OGIS T.R.L. 5-6-1993	17	A.K.B. 7-1-2009	26		35	
9	OGIS J.E.B. 3-15-1994	18		27		36	

OFFICE OF THE ASSESSOR
RANDOLPH COUNTY
WEST VIRGINIA

RANDOLPH COUNTY

Assessor's Office

Phyllis K. Yokum, Assessor

ELKINS, WV

NEW INTEREST

District 15 Map No. 105

Date of Publication: 1/30/2024

Scale: 1"=400'

CLOVER RUN SUBDIVISION

GILMAN ROAD