


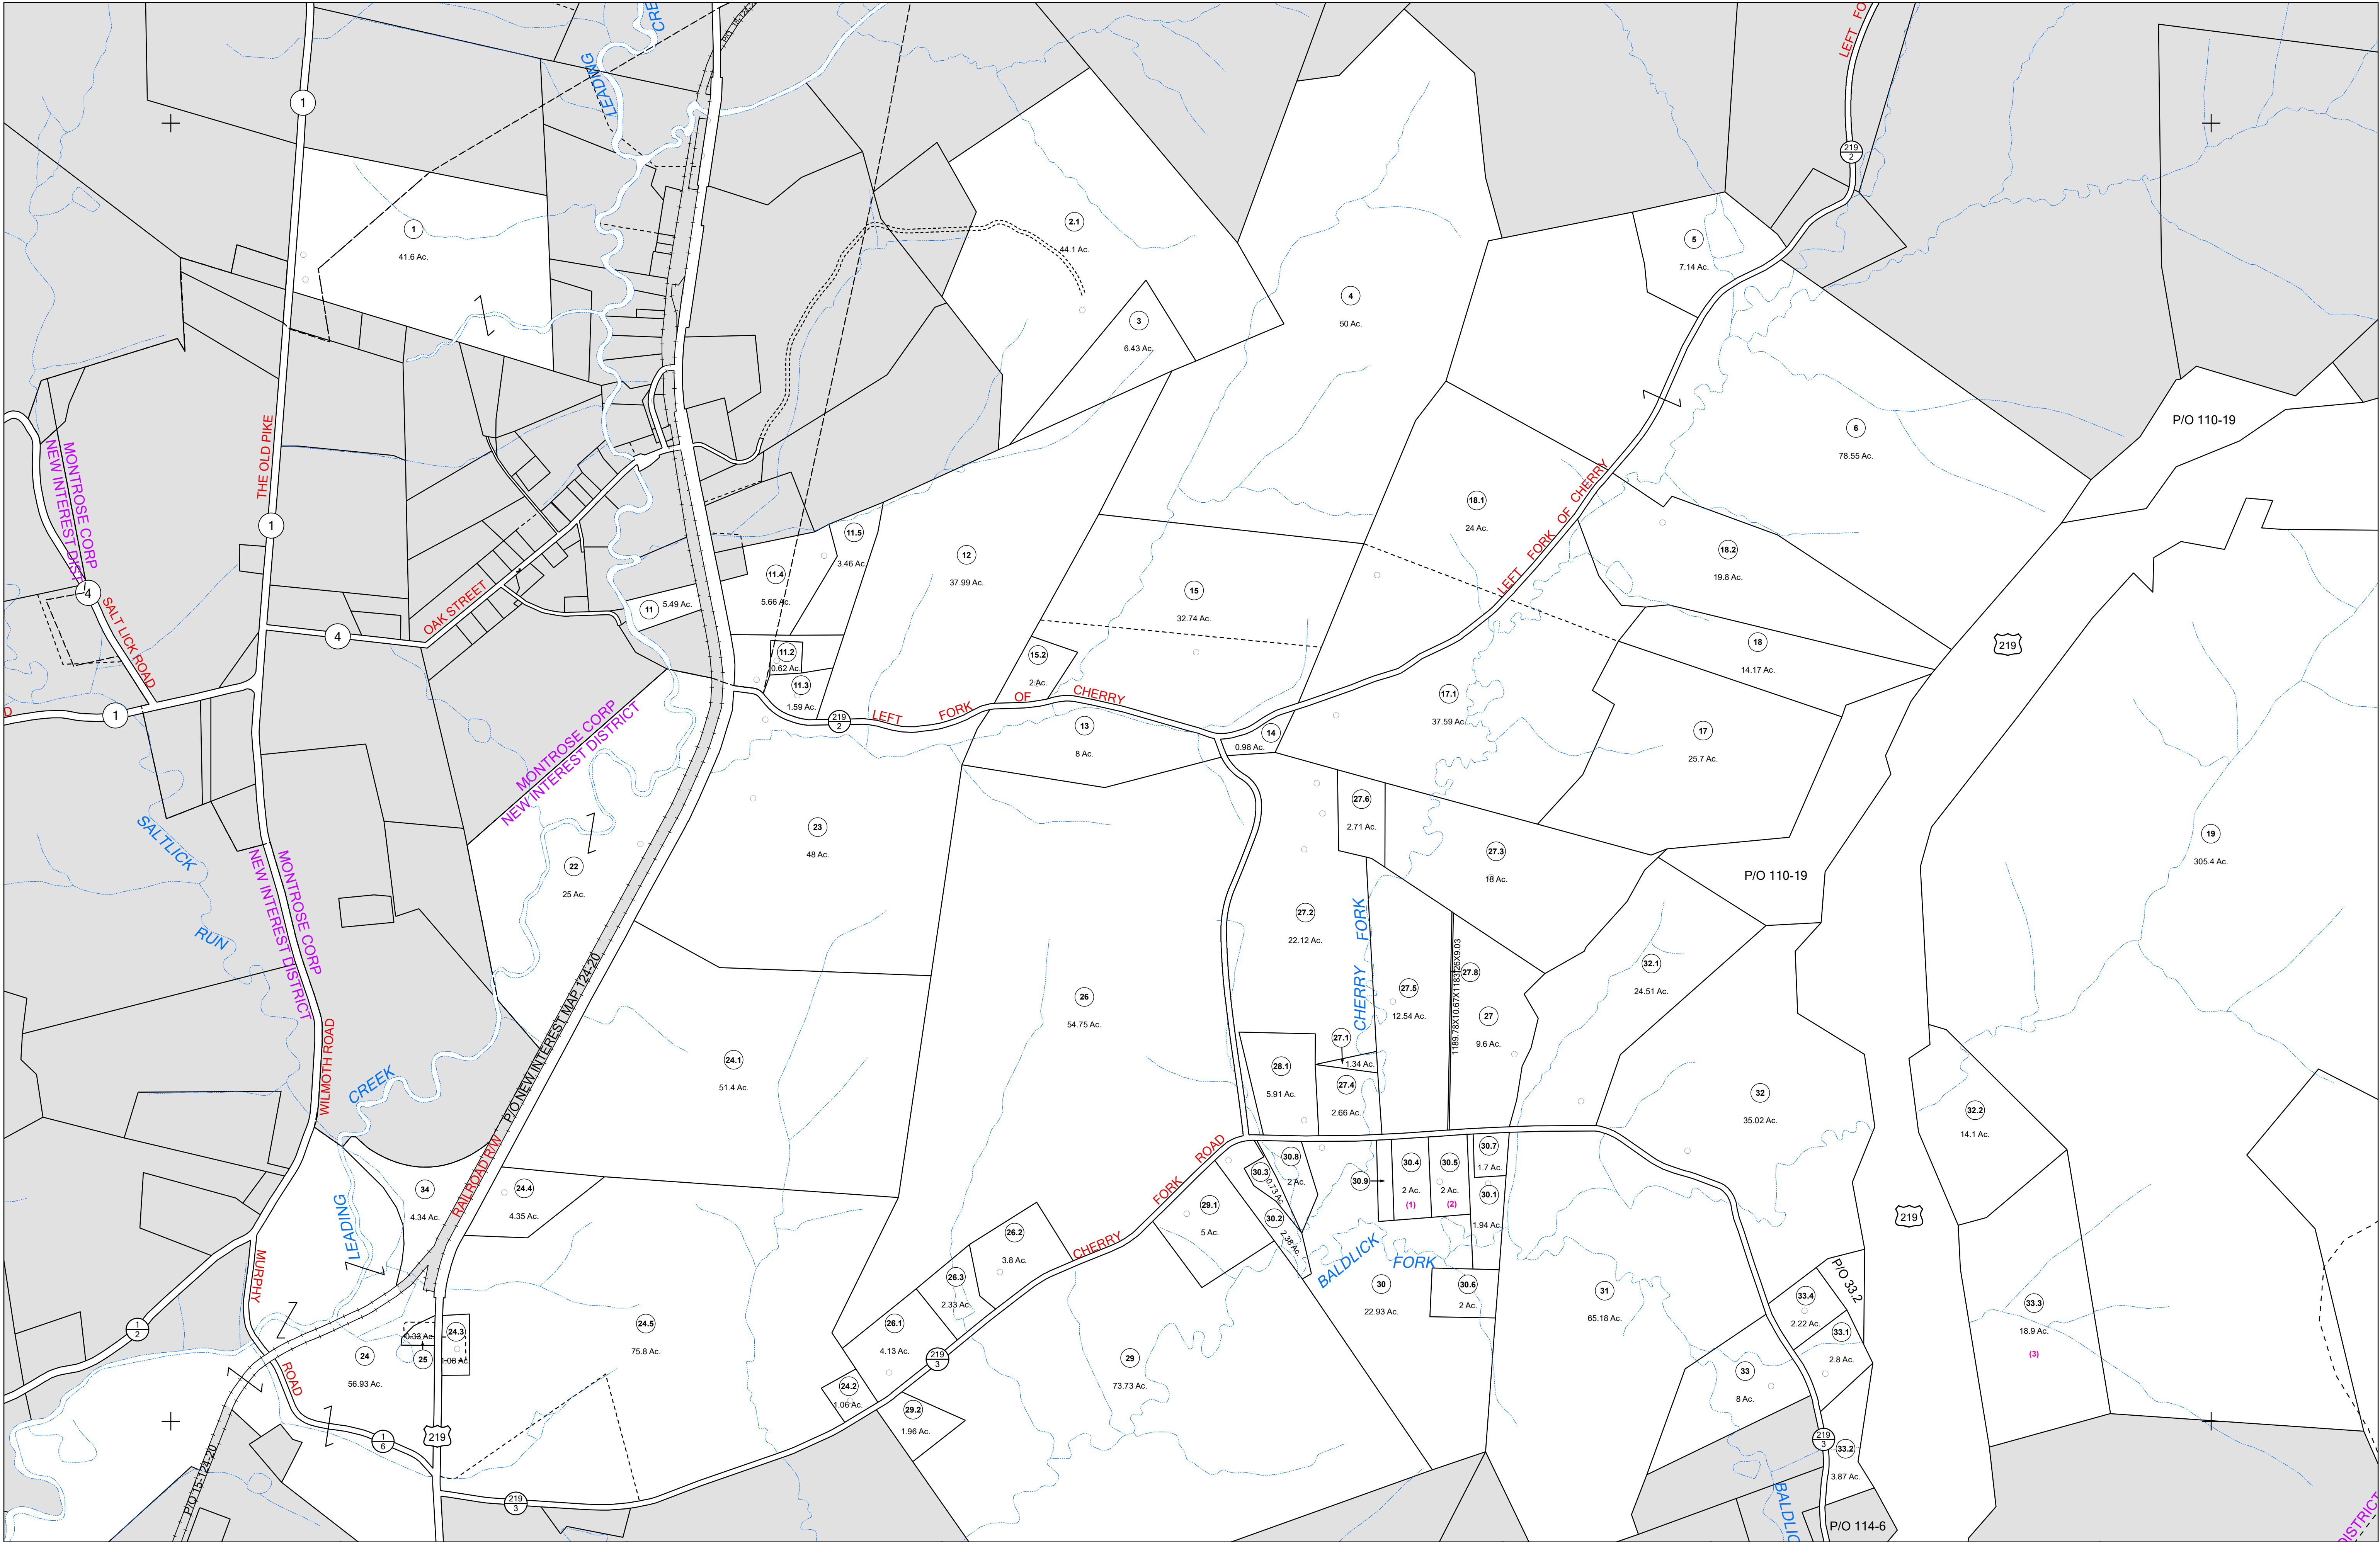



FOR TAX PURPOSES ONLY

LANDMARK

geospatial

Legend

----- District Boundary	Deed lot Number (15)
----- Previous Deed	Parcel or Index Number (9)
----- Property	UNKNOWN
----- Road Easement	Improvement
----- Railroad Right of Way	Cemetery
----- Road Right of Way	School
----- River	Church

Restriction

All tax maps created under the provisions of reappraisal legislation are the property of the Assessor of Randolph County, West Virginia and the reproduction, copying, modification, distribution or sale of such tax maps or any copies thereof without the written permission of the Randolph County Assessor is prohibited by law.

Revisions

1 6-30-1964	10 OGIS T.L. 4-30-1992	19 P.K.Y. 7-1-2002	28 S.T.P. 7-1-2014
2 D.F. 11-25-1980	11 OGIS T.R.L. 5-6-1993	20 P.K.Y. 7-1-2003	29 S.T.P. 7-1-2016
3 L.E.S. 7-1-1985	12 OGIS J.E.B. 3-15-1994	21 P.K.Y. 7-1-2004	30 S.T.P. 5-18-2017
4 T.R.L. 7-1985	13 OGIS J.E.B. 4-20-1995	22 A.K.B. 7-1-2005	31
5 T.R.L. 7-1986	14 OGIS J.E.B. 5-1-1996	23 A.K.B. 7-1-2006	32
6 D.F. 7-1-1987	15 SLS INC. J.W.M. 3-1997	24 A.K.B. 7-1-2007	33
7 D.F. 7-1-1988	16 SLS INC. D.S.W. 4-23-1998	25 A.K.B. 7-1-2008	34
8 R.E.B. 7-1-1989	17 P.K.Y. 7-1-2000	26 A.K.B. 7-1-2009	35
9 OGIS S.A.J. 3-5-1991	18 P.K.Y. 7-1-2001	27 A.S.T. 7-1-2011	36

105	106	107
109	110	111
113	114	115



RANDOLPH COUNTY

Assessor's Office

Phyllis K. Yokum, Assessor

ELKINS, WV

NEW INTEREST

District 15 Map No. 110

Date of Publication: 1/30/2024

Scale: 1"=400'