


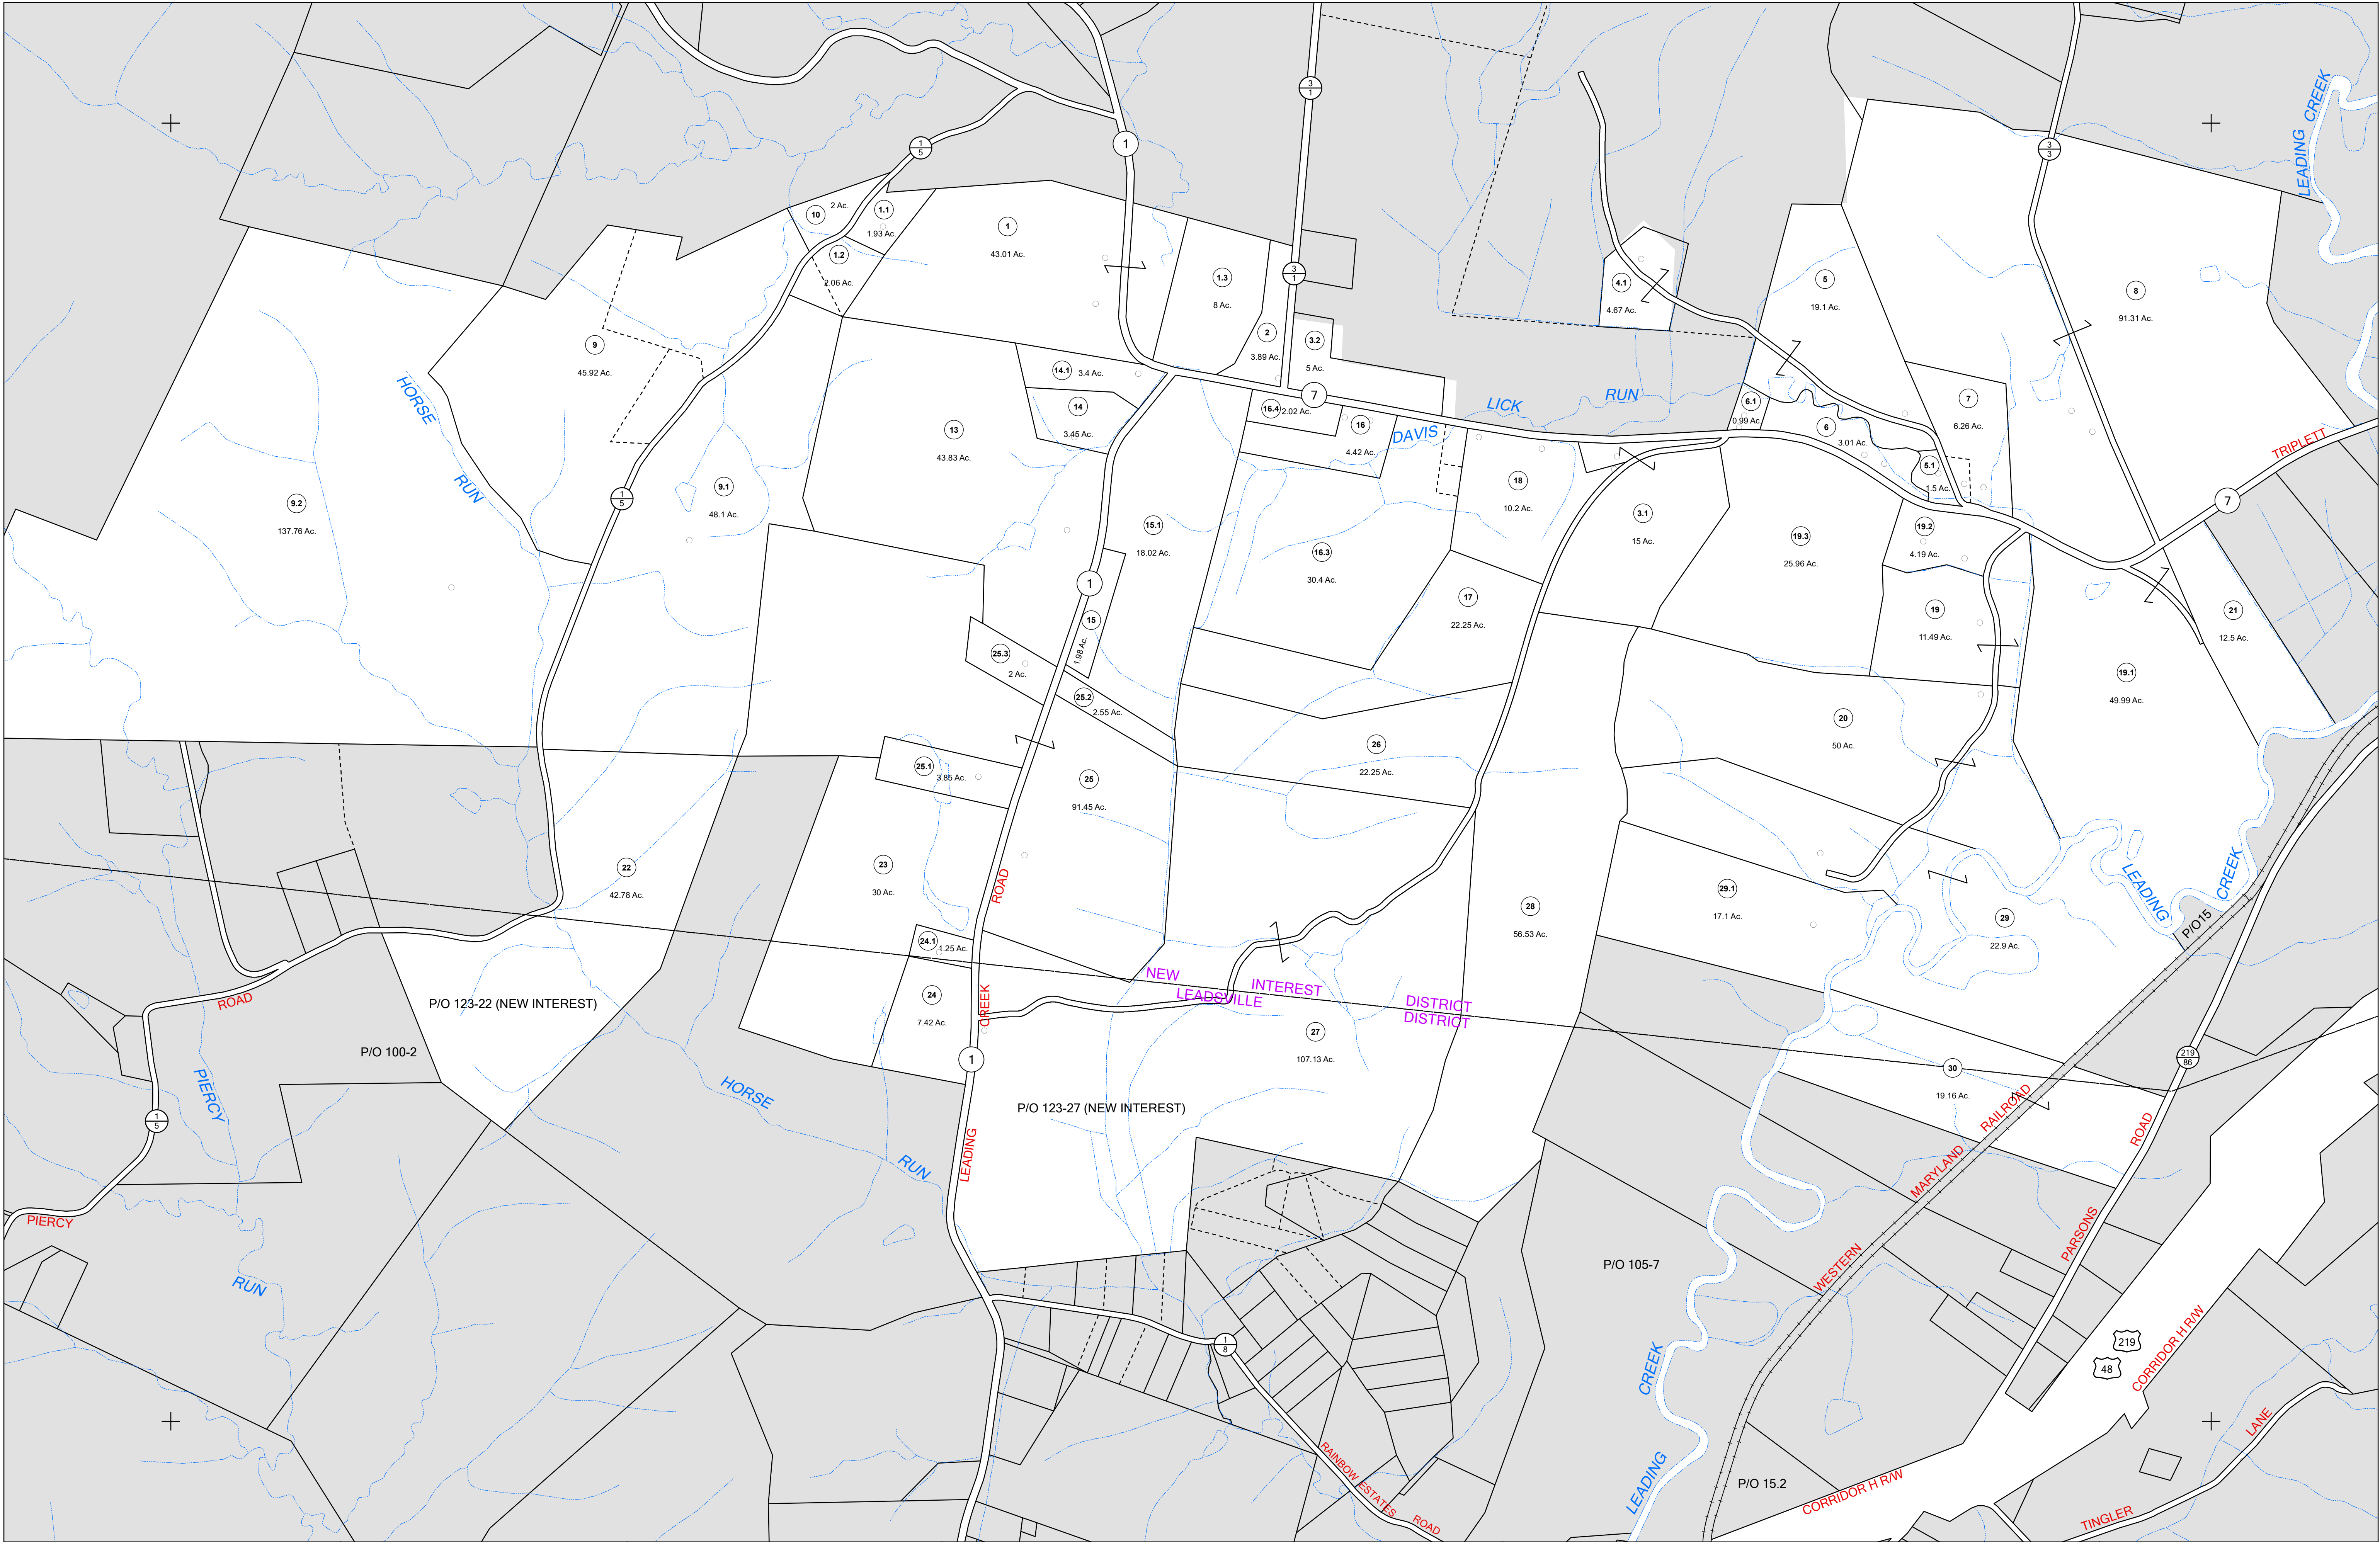



FOR TAX PURPOSES ONLY
LANDMARK
geospatial

Legend

----- District Boundary	Deed lot Number (15)
----- Previous Deed	Parcel or Index Number (9)
----- Property	UNKNOWN
----- Road Easement	Improvement
----- Railroad Right of Way	Cemetery
----- Road Right of Way	School
----- River	Church

Restriction

All tax maps created under the provisions of reappraisal legislation are the property of the Assessor of Randolph County, West Virginia and the reproduction copying, modification, distribution or sale of such tax maps or any copies thereof without the written permission of the Randolph County Assessor is prohibited by law.

Revisions

1 6-30-1964	10 OGIS T.R.L. 5-6-1993	19
2 D.F. 11-26-1980	11 OGIS J.E.B. 4-20-1995	20
3 D.F. 7-1-1983	12 SLS INC. J.W.M. 4-1997	21
4 L.E.S. 7-1-1983	13 SLS INC. D.S.W. 4-23-1998	22
5 T.R.L. 7-1985	14 P.K.Y. 7-1-2003	23
6 D.F. 7-1-1987	15 A.K.B. 7-1-2005	24
7 R.E.B. 7-1-1989	16 A.K.B. 7-1-2007	25
8 OGIS S.A.J. 2-27-1991	17 A.K.B. 7-1-2009	26
9 OGIS T.L. 4-30-1992	18	27

116	117	118
104	105	106



RANDOLPH COUNTY NEW INTEREST
Assessor's Office
Phyllis K. Yokum, Assessor
ELKINS, WV

District 15 Map No. 123
Date of Publication: 1/30/2024
Scale: 1"=400'