


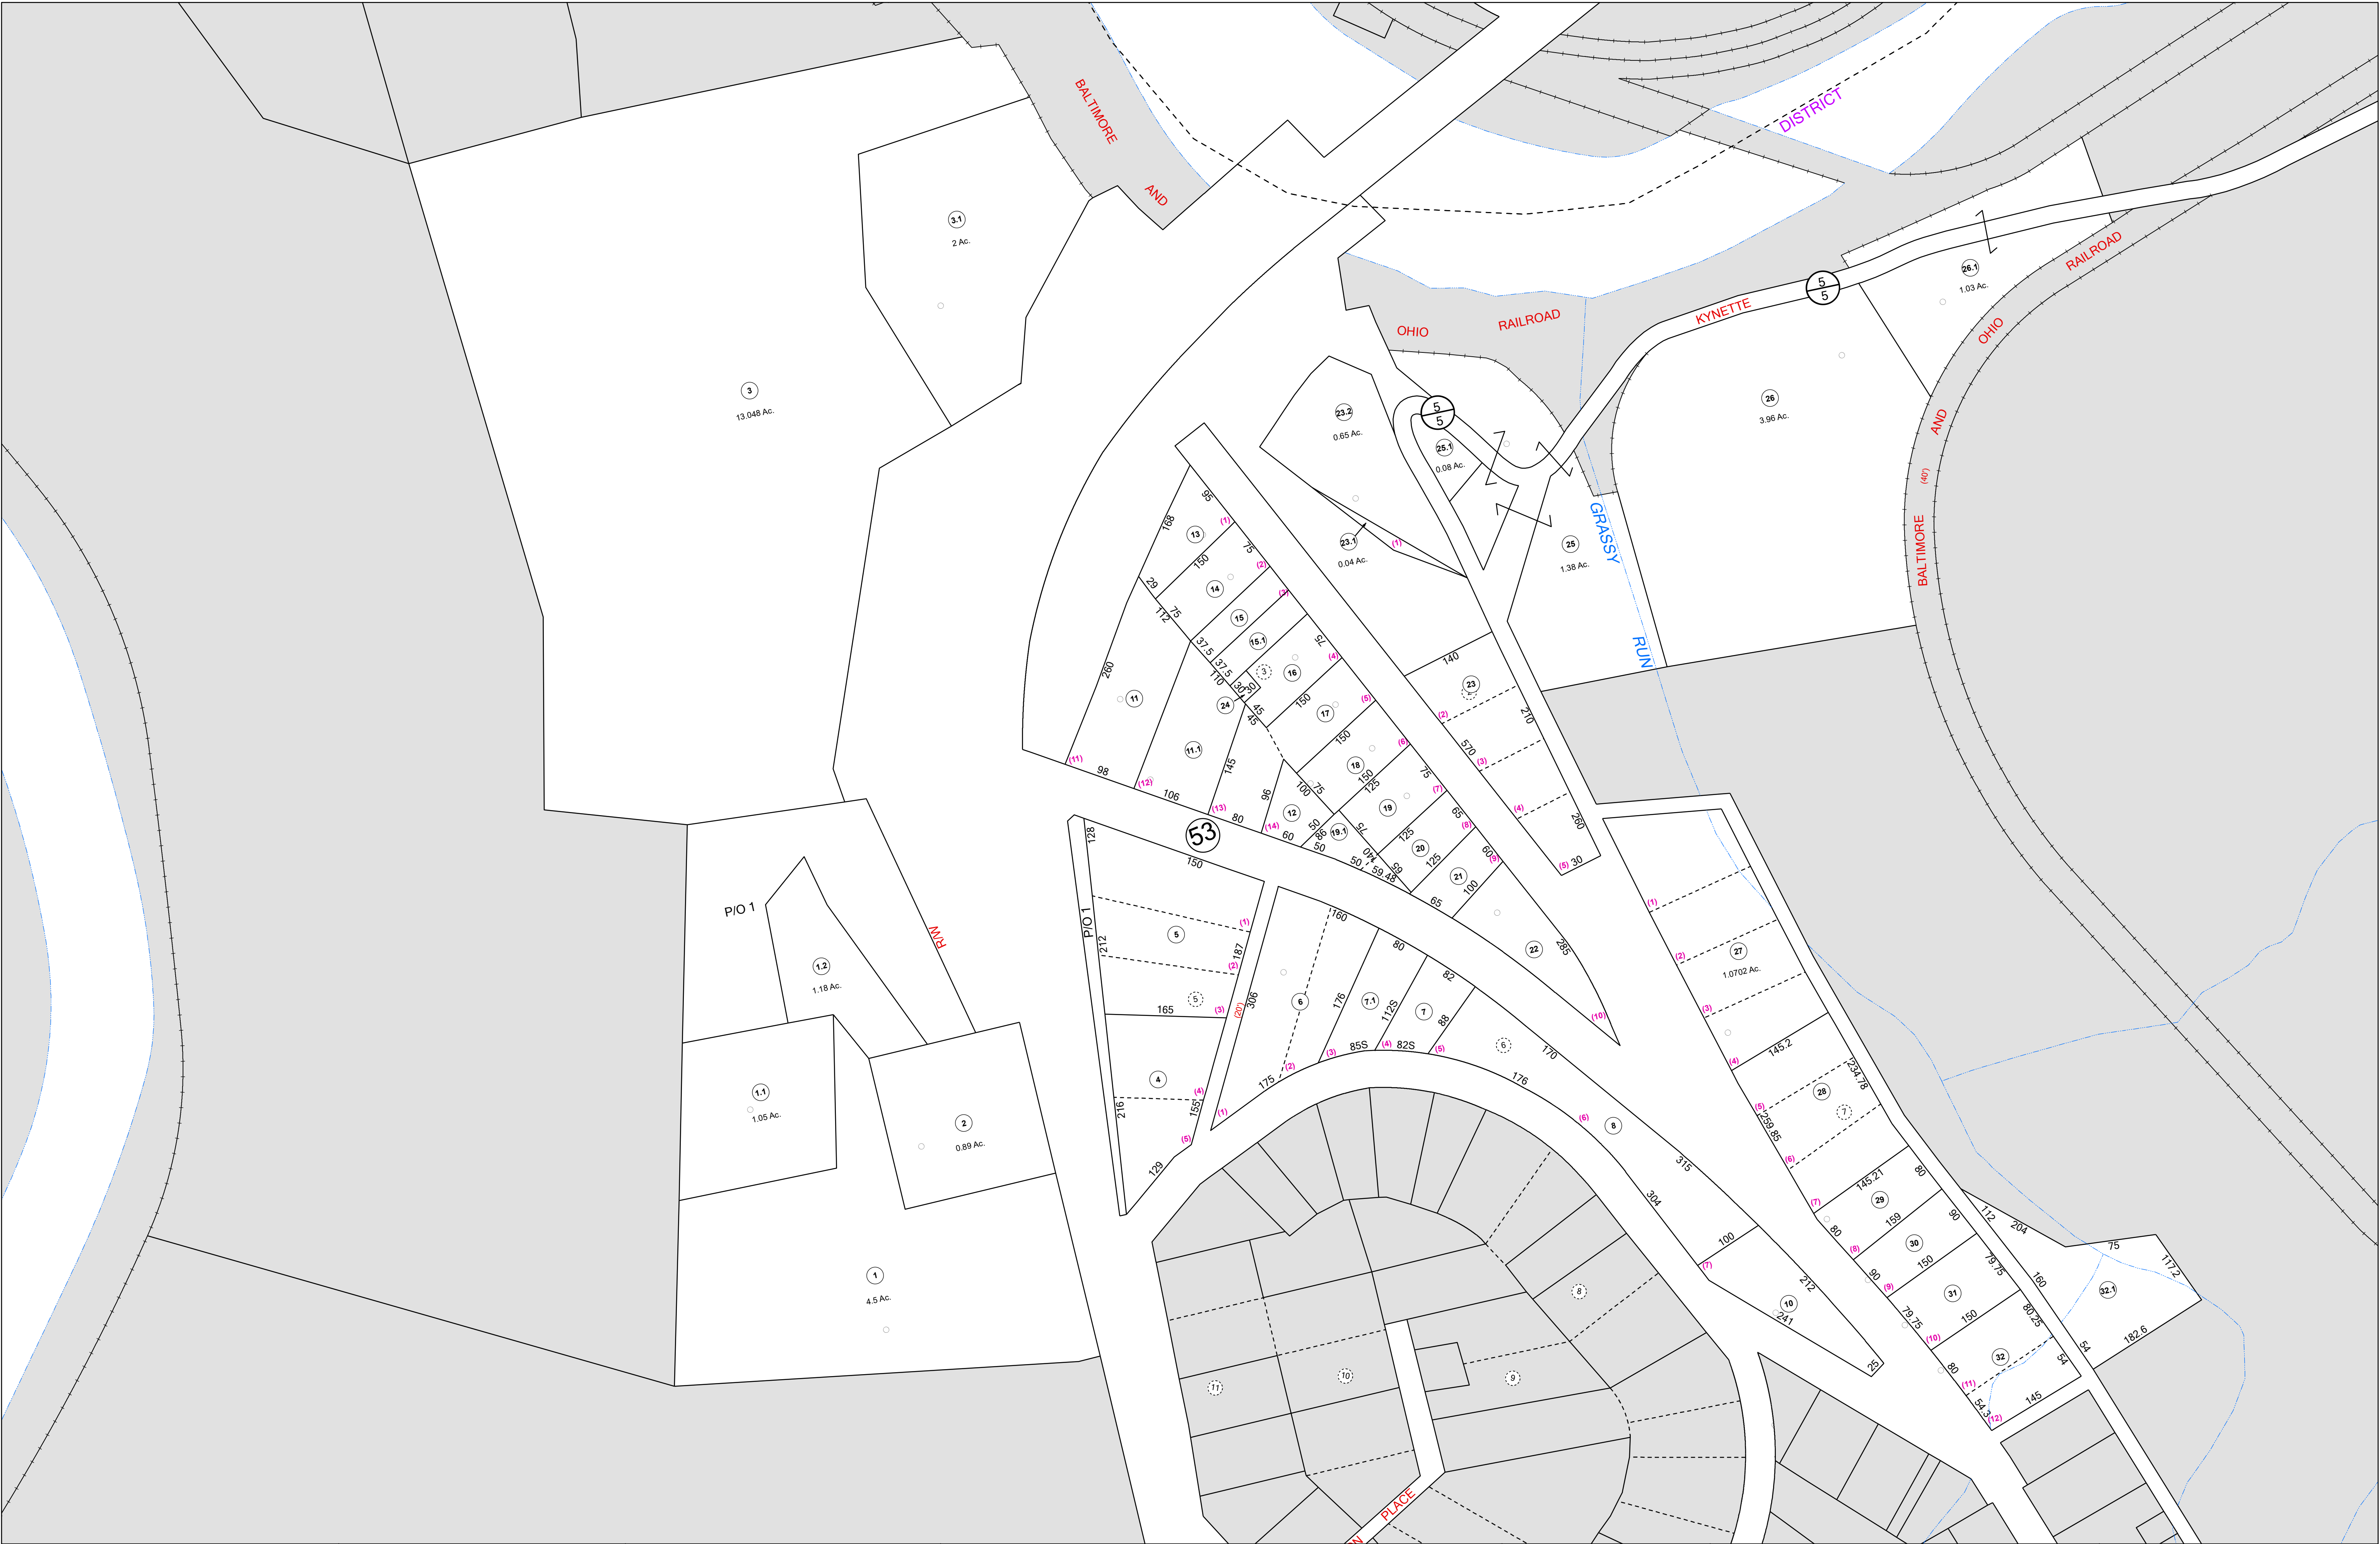

FOR TAX PURPOSES ONLY

LANDMARK

geospatial

Legend

----- District Boundary	Deed lot Number (15)
----- Previous Deed	Parcel or Index Number (9)
----- Property	UNKNOWN
----- Road Easement	Improvement
----- Railroad Right of Way	Cemetery
----- Road Right of Way	School
----- River	Church

Restriction

All tax maps created under the provisions of reappraisal legislation are the property of the Assessor of Randolph County, West Virginia and the reproduction copying, modification, distribution or sale of such tax maps or any copies thereof without the written permission of the Randolph County Assessor is prohibited by law.

Revisions

1 6-30-1964	10 P.K.Y. 7-1-2002	19	28
2 D.F. 7-1-1980	11 A.K.B. 7-1-2007	20	29
3 D.F. 7-1-1983	12 A.K.B. 7-1-2008	21	30
4 D.F. 7-1-1984	13 A.L.I. 7-1-2010	22	31
5 D.F. 7-1-1985	14 A.S.T. 7-1-2011	23	32
6 C.P. 7-1-1986	15 S.T.P. 7-1-2014	24	33
7 OGIS J.E.B. 3-15-1994	16	25	34
8 SLS INC. D.S.W. 4-21-1998	17	26	35
9 P.K.Y. 7-1-2001	18	27	36

RANDOLPH COUNTY

Assessor's Office

Phyllis K. Yokum, Assessor

ELKINS, WV

RANDOLPH COUNTY ROARING CREEK

District 16 Map No. 1

Date of Publication: 1/30/2024

Scale: 1"=100'