


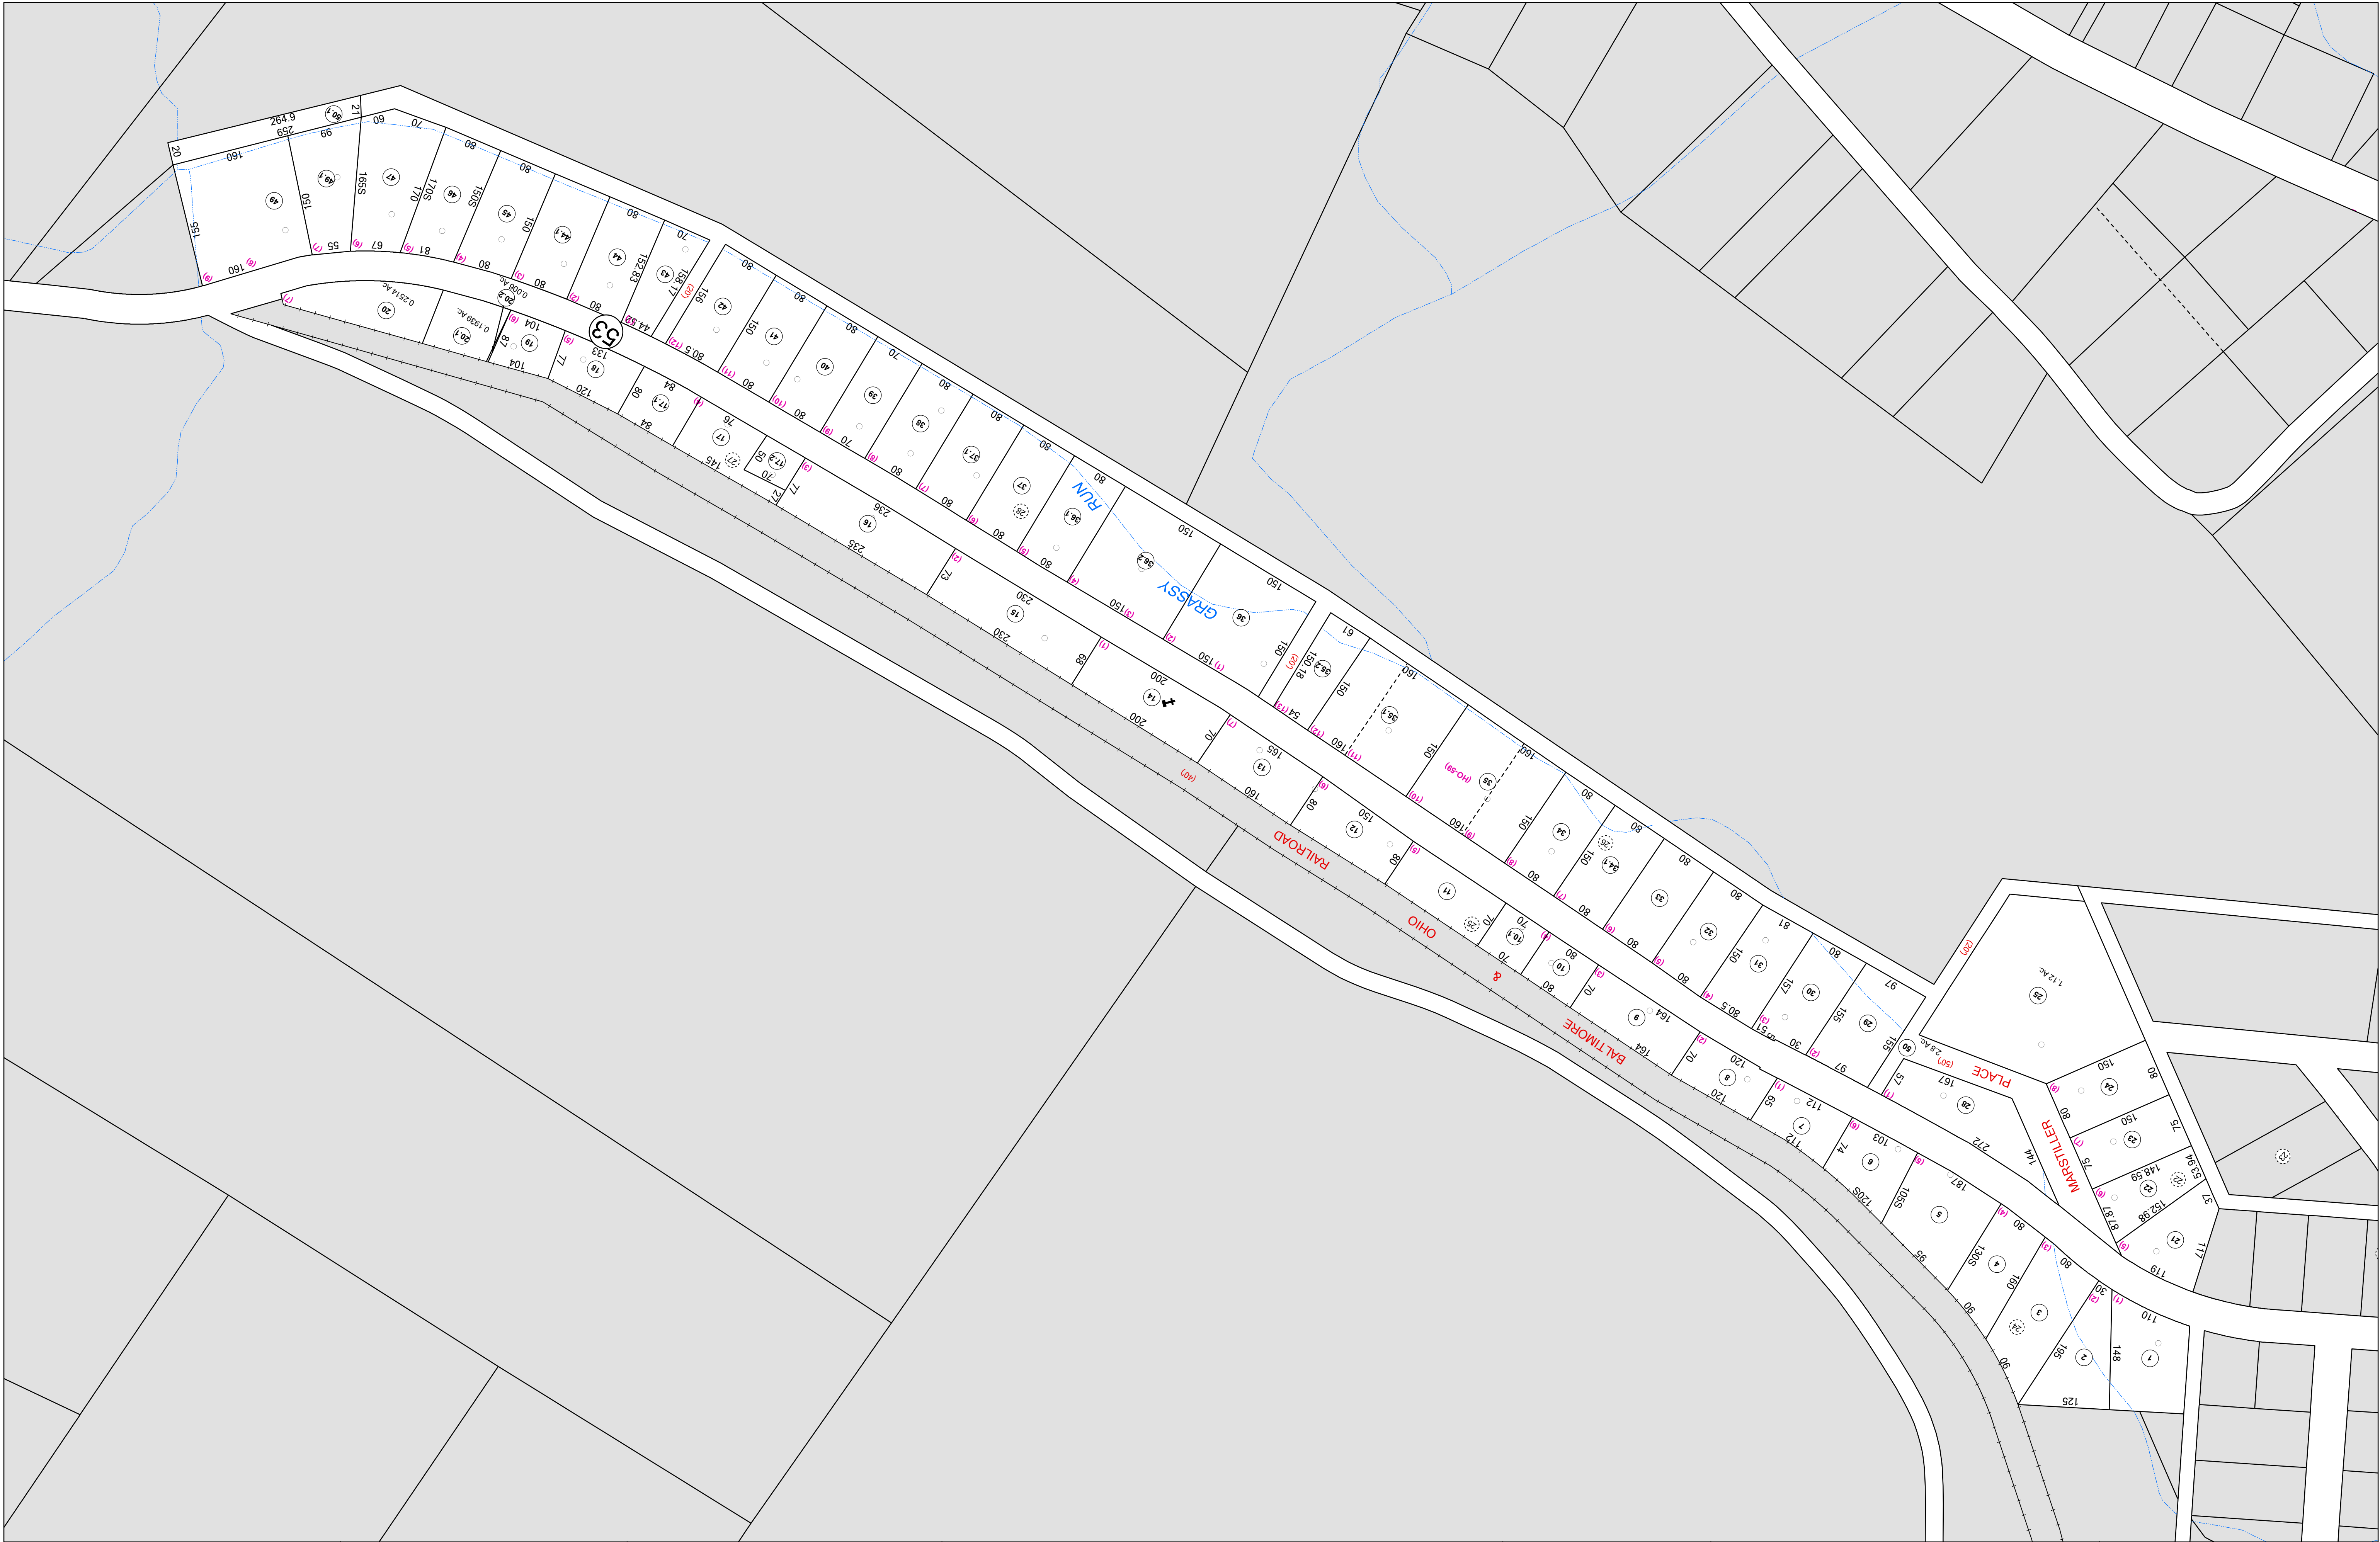

FOR TAX PURPOSES ONLY

LANDMARK
geospatial

Legend

----- District Boundary	Deed lot Number (15)
----- Previous Deed	Parcel or Index Number (9)
----- Property	UNKNOWN
----- Road Easement	Improvement
----- Railroad Right of Way	Cemetery
----- Road Right of Way	School
----- River	Church

All tax maps created under the provisions of reappraisal legislation are the property of the Assessor of Randolph County, West Virginia and the reproduction, copying, modification, distribution or sale of such tax maps or any copies thereof without the written permission of the Randolph County Assessor is prohibited by law.

Revisions

1	6-30-1964	10	A.S.T. 7-1-2011	19		28	
2	D.F. 7-1980	11	S.T.P. 7-1-2013	20		29	
3	D.F. 7-1-1983	12	S.T.P. 7-1-2015	21		30	
4	C.P. 7-1-1986	13	S.T.P. 5-18-2017	22		31	
5	OGIS J.E.B. 4-15-1992	14		23		32	
6	OGIS T.R.L. 5-6-1993	15		24		33	
7	OGIS J.E.B. 5-1-1996	16		25		34	
8	SLS INC. D.S.W. 4-21-1998	17		26		35	
9	A.K.B. 7-1-2007	18		27		36	

RANDOLPH COUNTY
Assessor's Office
Phyllis K. Yokum, Assessor
ELKINS, WV

RANDOLPH COUNTY ROARING CREEK

District 16 Map No. 3

Date of Publication: 1/30/2024

Scale: 1"=100'