


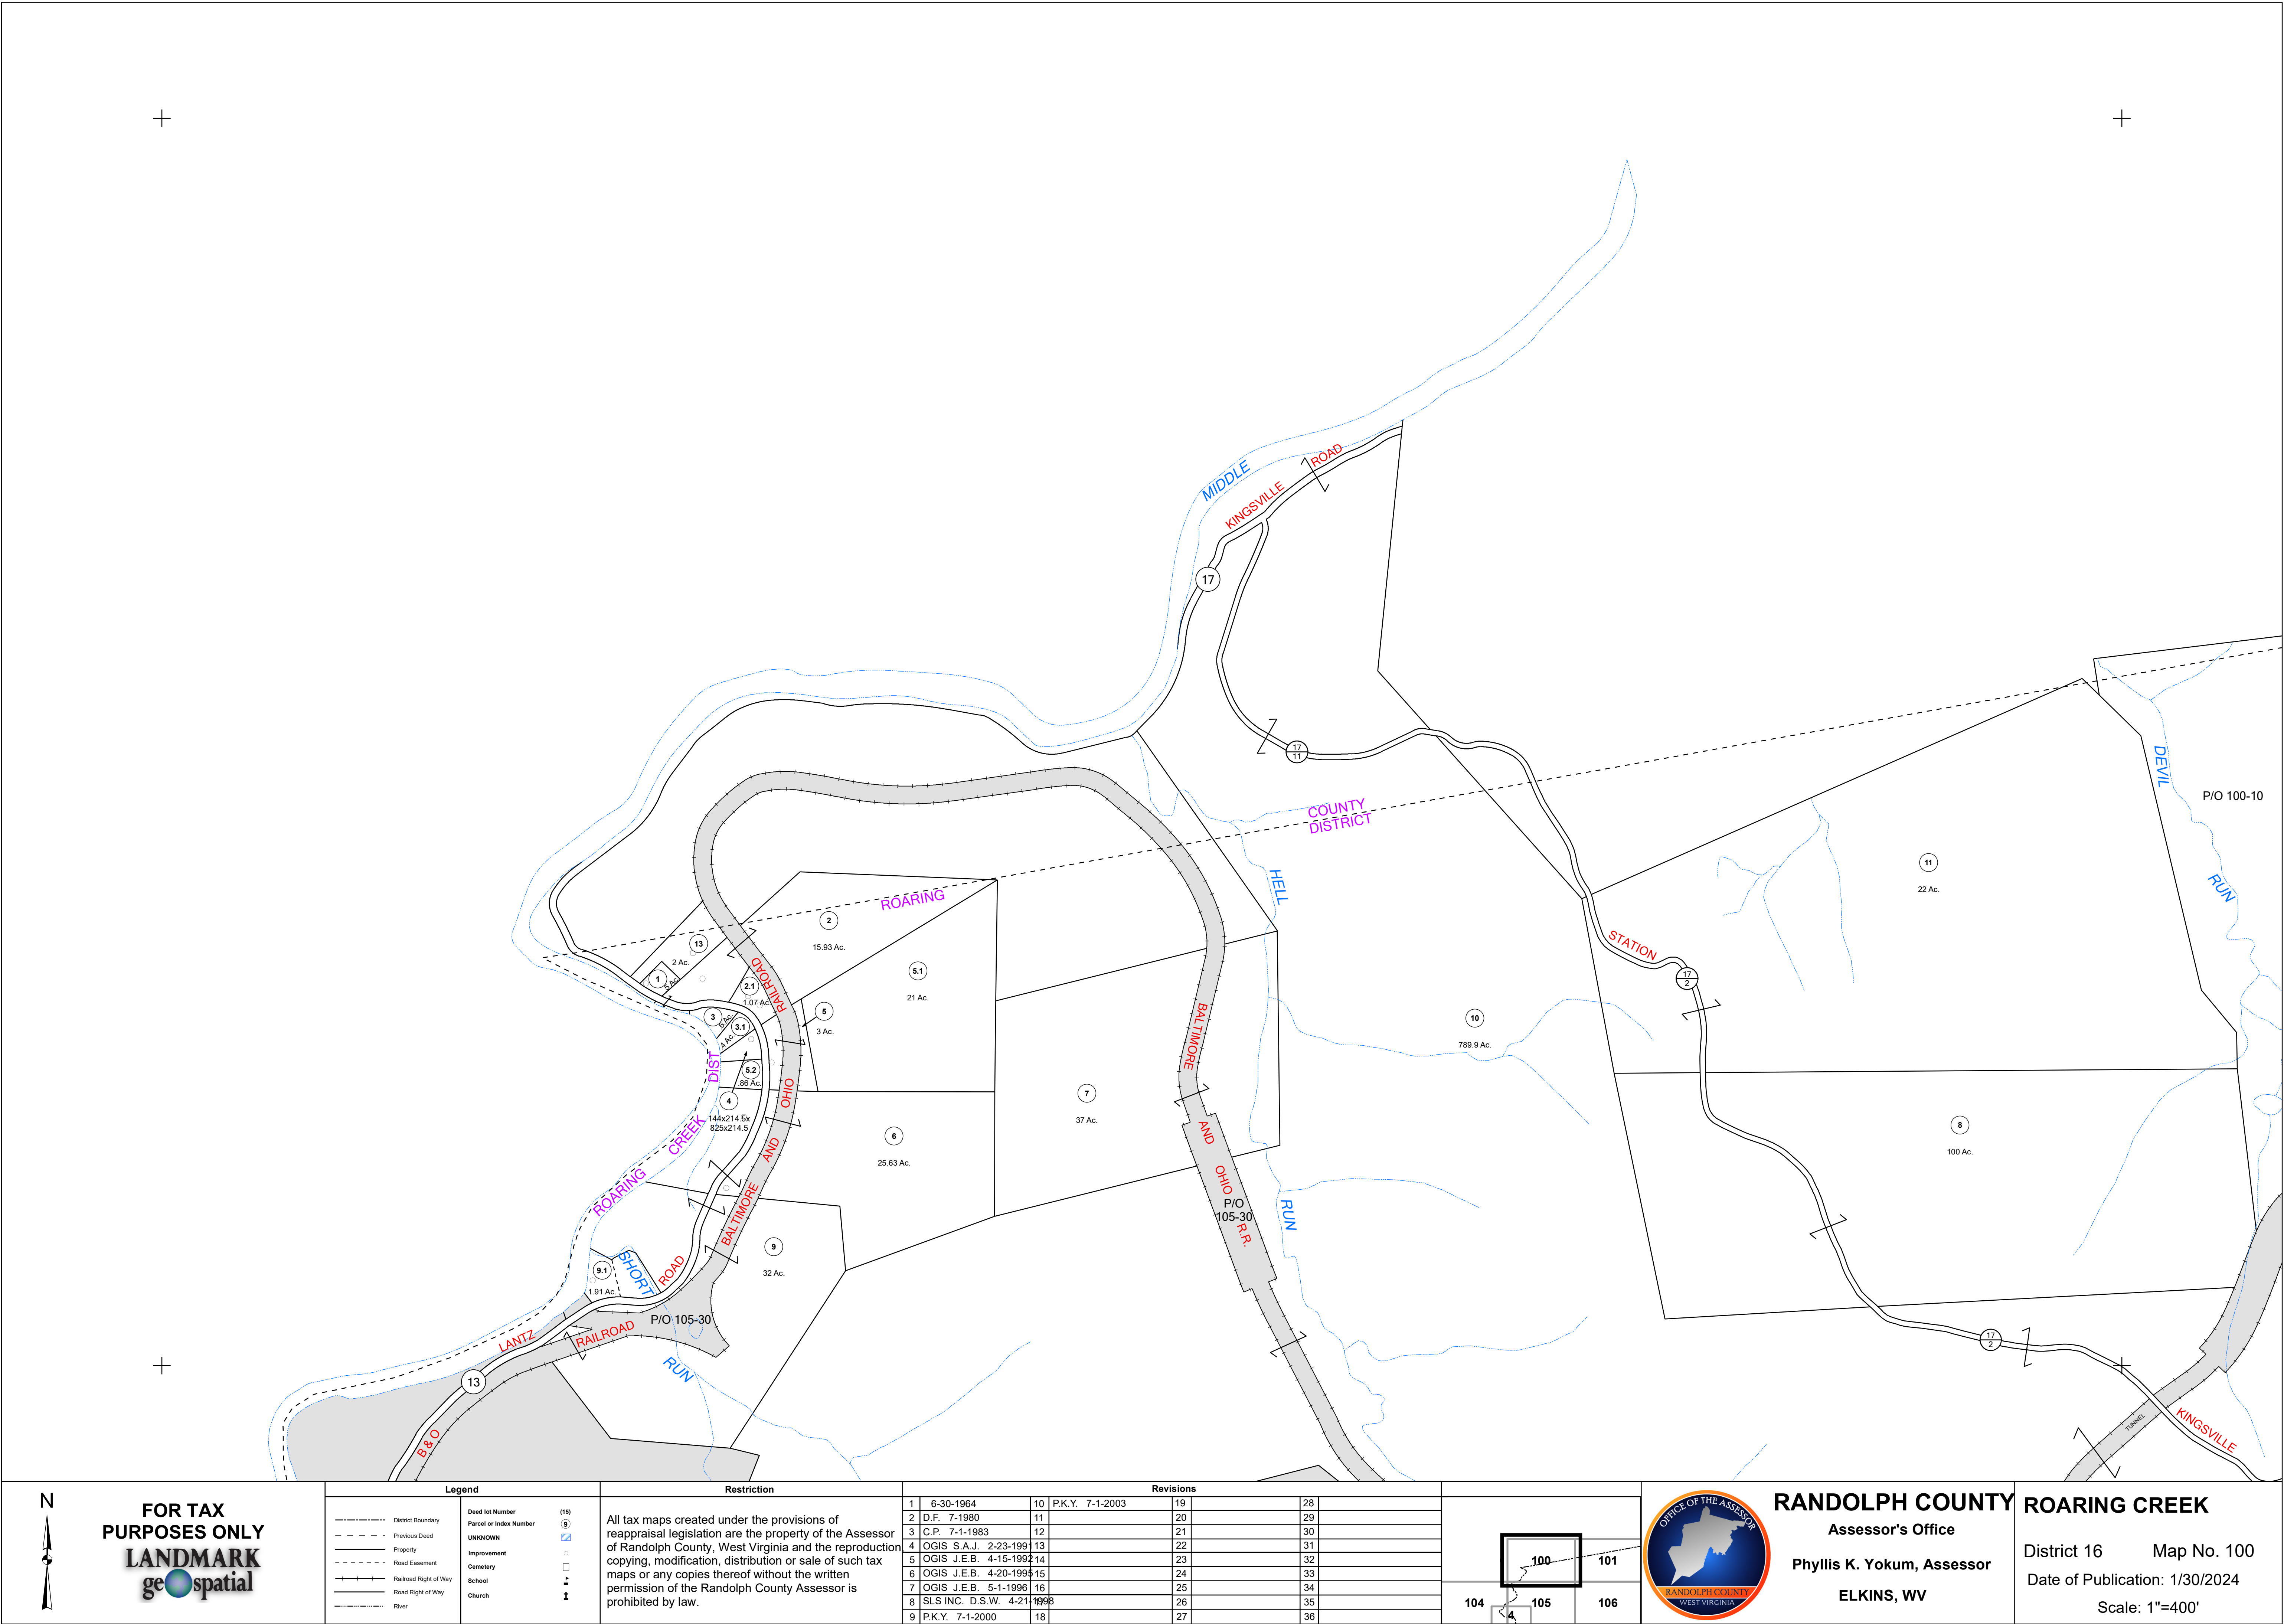


FOR TAX
PURPOSES ONLY
LANDMARK
geospatial

Legend	
	District Boundary
	Previous Deed
	Property
	Road Easement
	Railroad Right of Way
	Road Right of Way
	River
	Deed lot Number
	Parcel or Index Number
	UNKNOWN
	Improvement
	Cemetery
	School
	Church

Restriction

All tax maps created under the provisions of reappraisal legislation are the property of the Assessor of Randolph County, West Virginia and the reproduction copying, modification, distribution or sale of such tax maps or any copies thereof without the written permission of the Randolph County Assessor is prohibited by law.

Revisions					
1	6-30-1964	10	P.K.Y. 7-1-2003	19	
2	D.F. 7-1-1980	11		20	
3	C.P. 7-1-1983	12		21	
4	OGIS S.A.J. 2-23-1991	13		22	
5	OGIS J.E.B. 4-15-1992	14		23	
6	OGIS J.E.B. 4-20-1993	15		24	
7	OGIS J.E.B. 5-1-1996	16		25	
8	SLS INC. D.S.W. 4-21-1998	17		26	
9	P.K.Y. 7-1-2000	18		27	
				28	
				29	
				30	
				31	
				32	
				33	
				34	
				35	
				36	

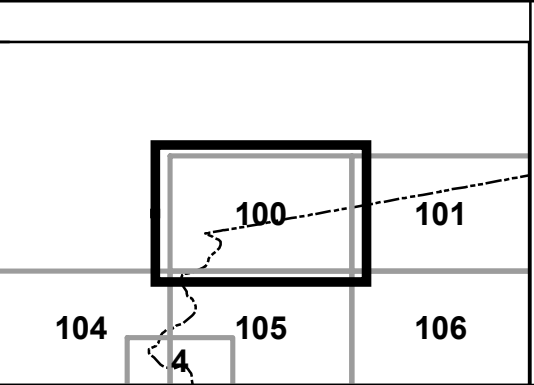

RANDOLPH COUNTY
Assessor's Office
Phyllis K. Yokum, Assessor
ELKINS, WV

ROARING CREEK
District 16 Map No. 100
Date of Publication: 1/30/2024
Scale: 1"=400'