


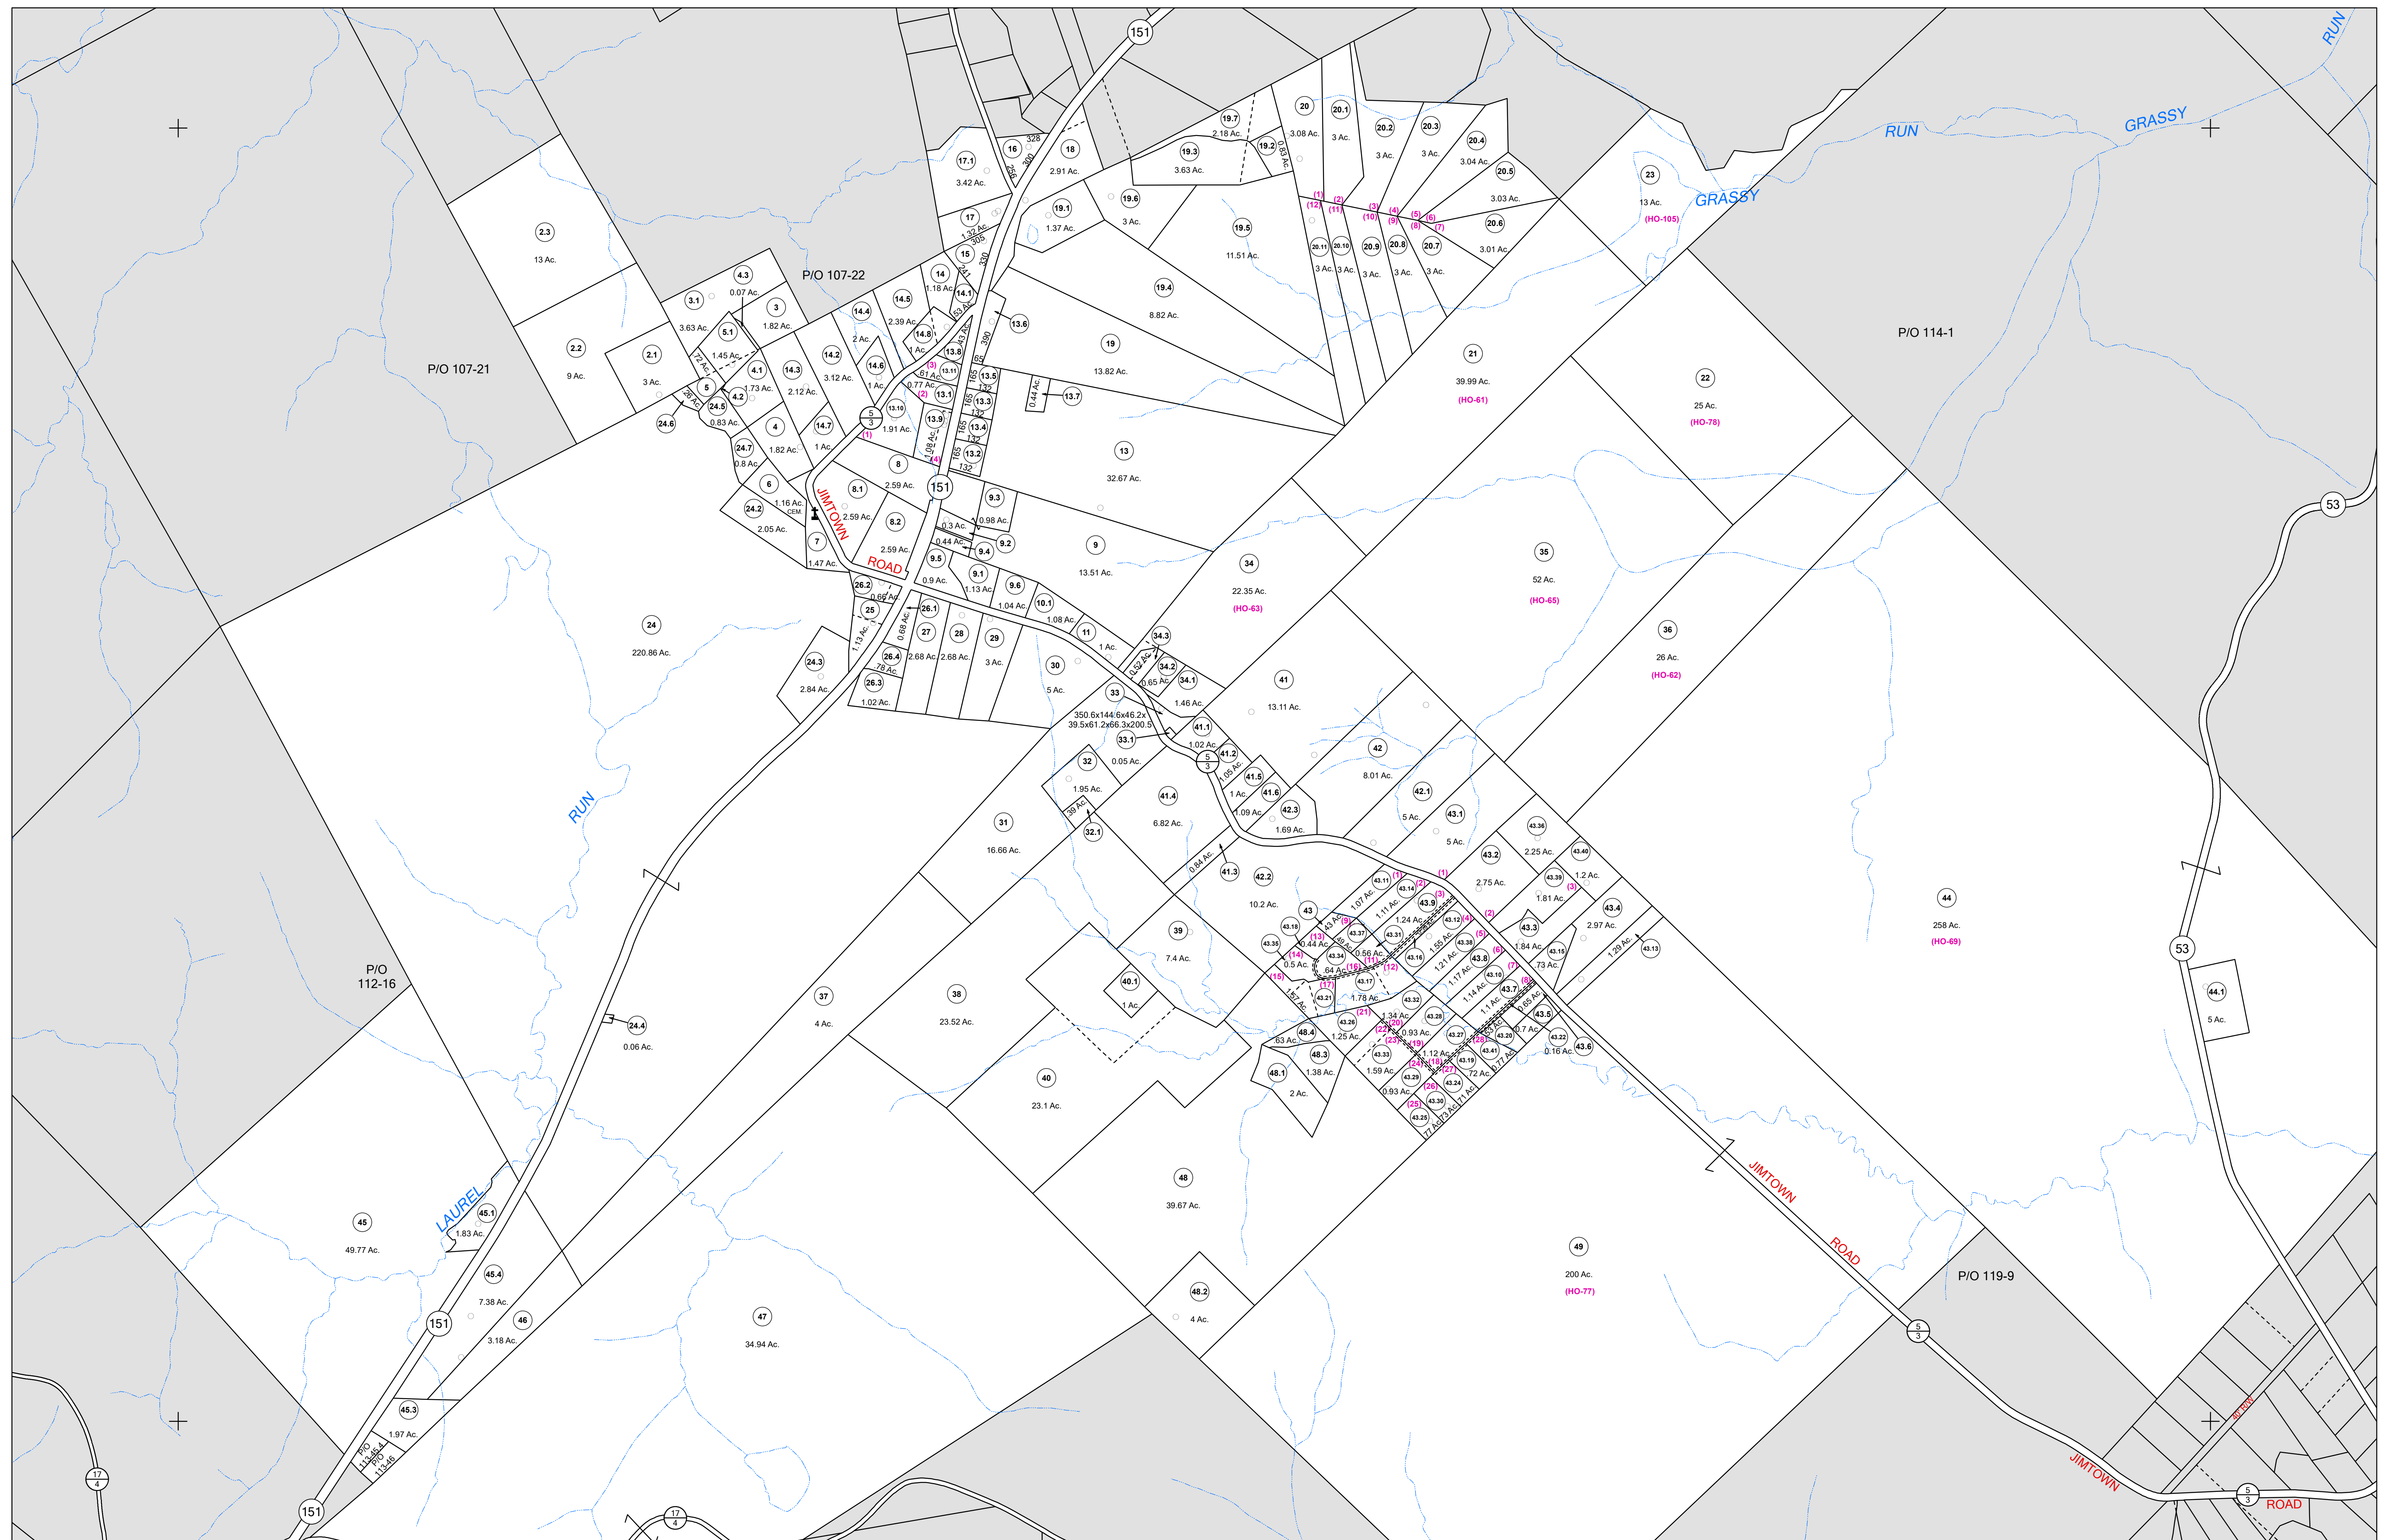

FOR TAX
PURPOSES ONLY
LANDMARK
geospatial

Legend		
	District Boundary	Deed lot Number (15)
	Previous Deed	Parcel or Index Number (9)
	Property	UNKNOWN 
	Road Easement	Improvement 
	Road Right of Way	Cemetery 
	Road Right of Way	School 
	River	Church 

All tax maps created under the provisions of reappraisal legislation are the property of the Assessor of Randolph County, West Virginia and the reproduction, copying, modification, distribution or sale of such tax maps or any copies thereof without the written permission of the Randolph County Assessor is prohibited by law.

Revisions							
1	6-30-1964	10	D.F. 7-1-1989	19	P.K.Y. 7-1-2000	28	A.S.T. 7-1-2011
2	D.F. 7-1-1980	11	OGIS S.A.J. 3-7-1991	20	P.K.Y. 7-1-2001	29	S.T.P. 7-1-2013
3	D.F. 7-1-1983	12	OGIS J.E.B. 4-15-1992	21	P.K.Y. 7-1-2003	30	S.T.P. 7-1-2015
4	C.P. 7-1-1983	13	OGIS T.R.L. 5-6-1993	22	P.K.Y. 7-1-2004	31	S.T.P. 7-1-2016
5	C.P. 7-1-1984	14	OGIS J.E.B. 3-15-1994	23	A.K.B. 7-1-2005	32	
6	D.F. 7-1-1985	15	OGIS J.E.B. 5-1-1996	24	A.K.B. 7-1-2006	33	
7	C.P. 7-1-1986	16	SLS INC. J.W.M. 3-1997	25	A.K.B. 7-1-2007	34	
8	N.C.S. 7-1-1987	17	SLS INC. D.S.W. 4-23-1998	26	A.K.B. 7-1-2008	35	
9	N.C.S. 7-1-1988	18	P.K.Y. 7-1-1999	27	A.K.B. 7-1-2009	36	

106	107	108 124 2 3
112	113	114 123
118	119	120



RANDOLPH COUNTY
Assessor's Office
Phyllis K. Yokum, Assessor
ELKINS, WV

ROARING CREEK

District 16 Map No. 113

Date of Publication: 1/30/2024

Scale: 1"=400'