


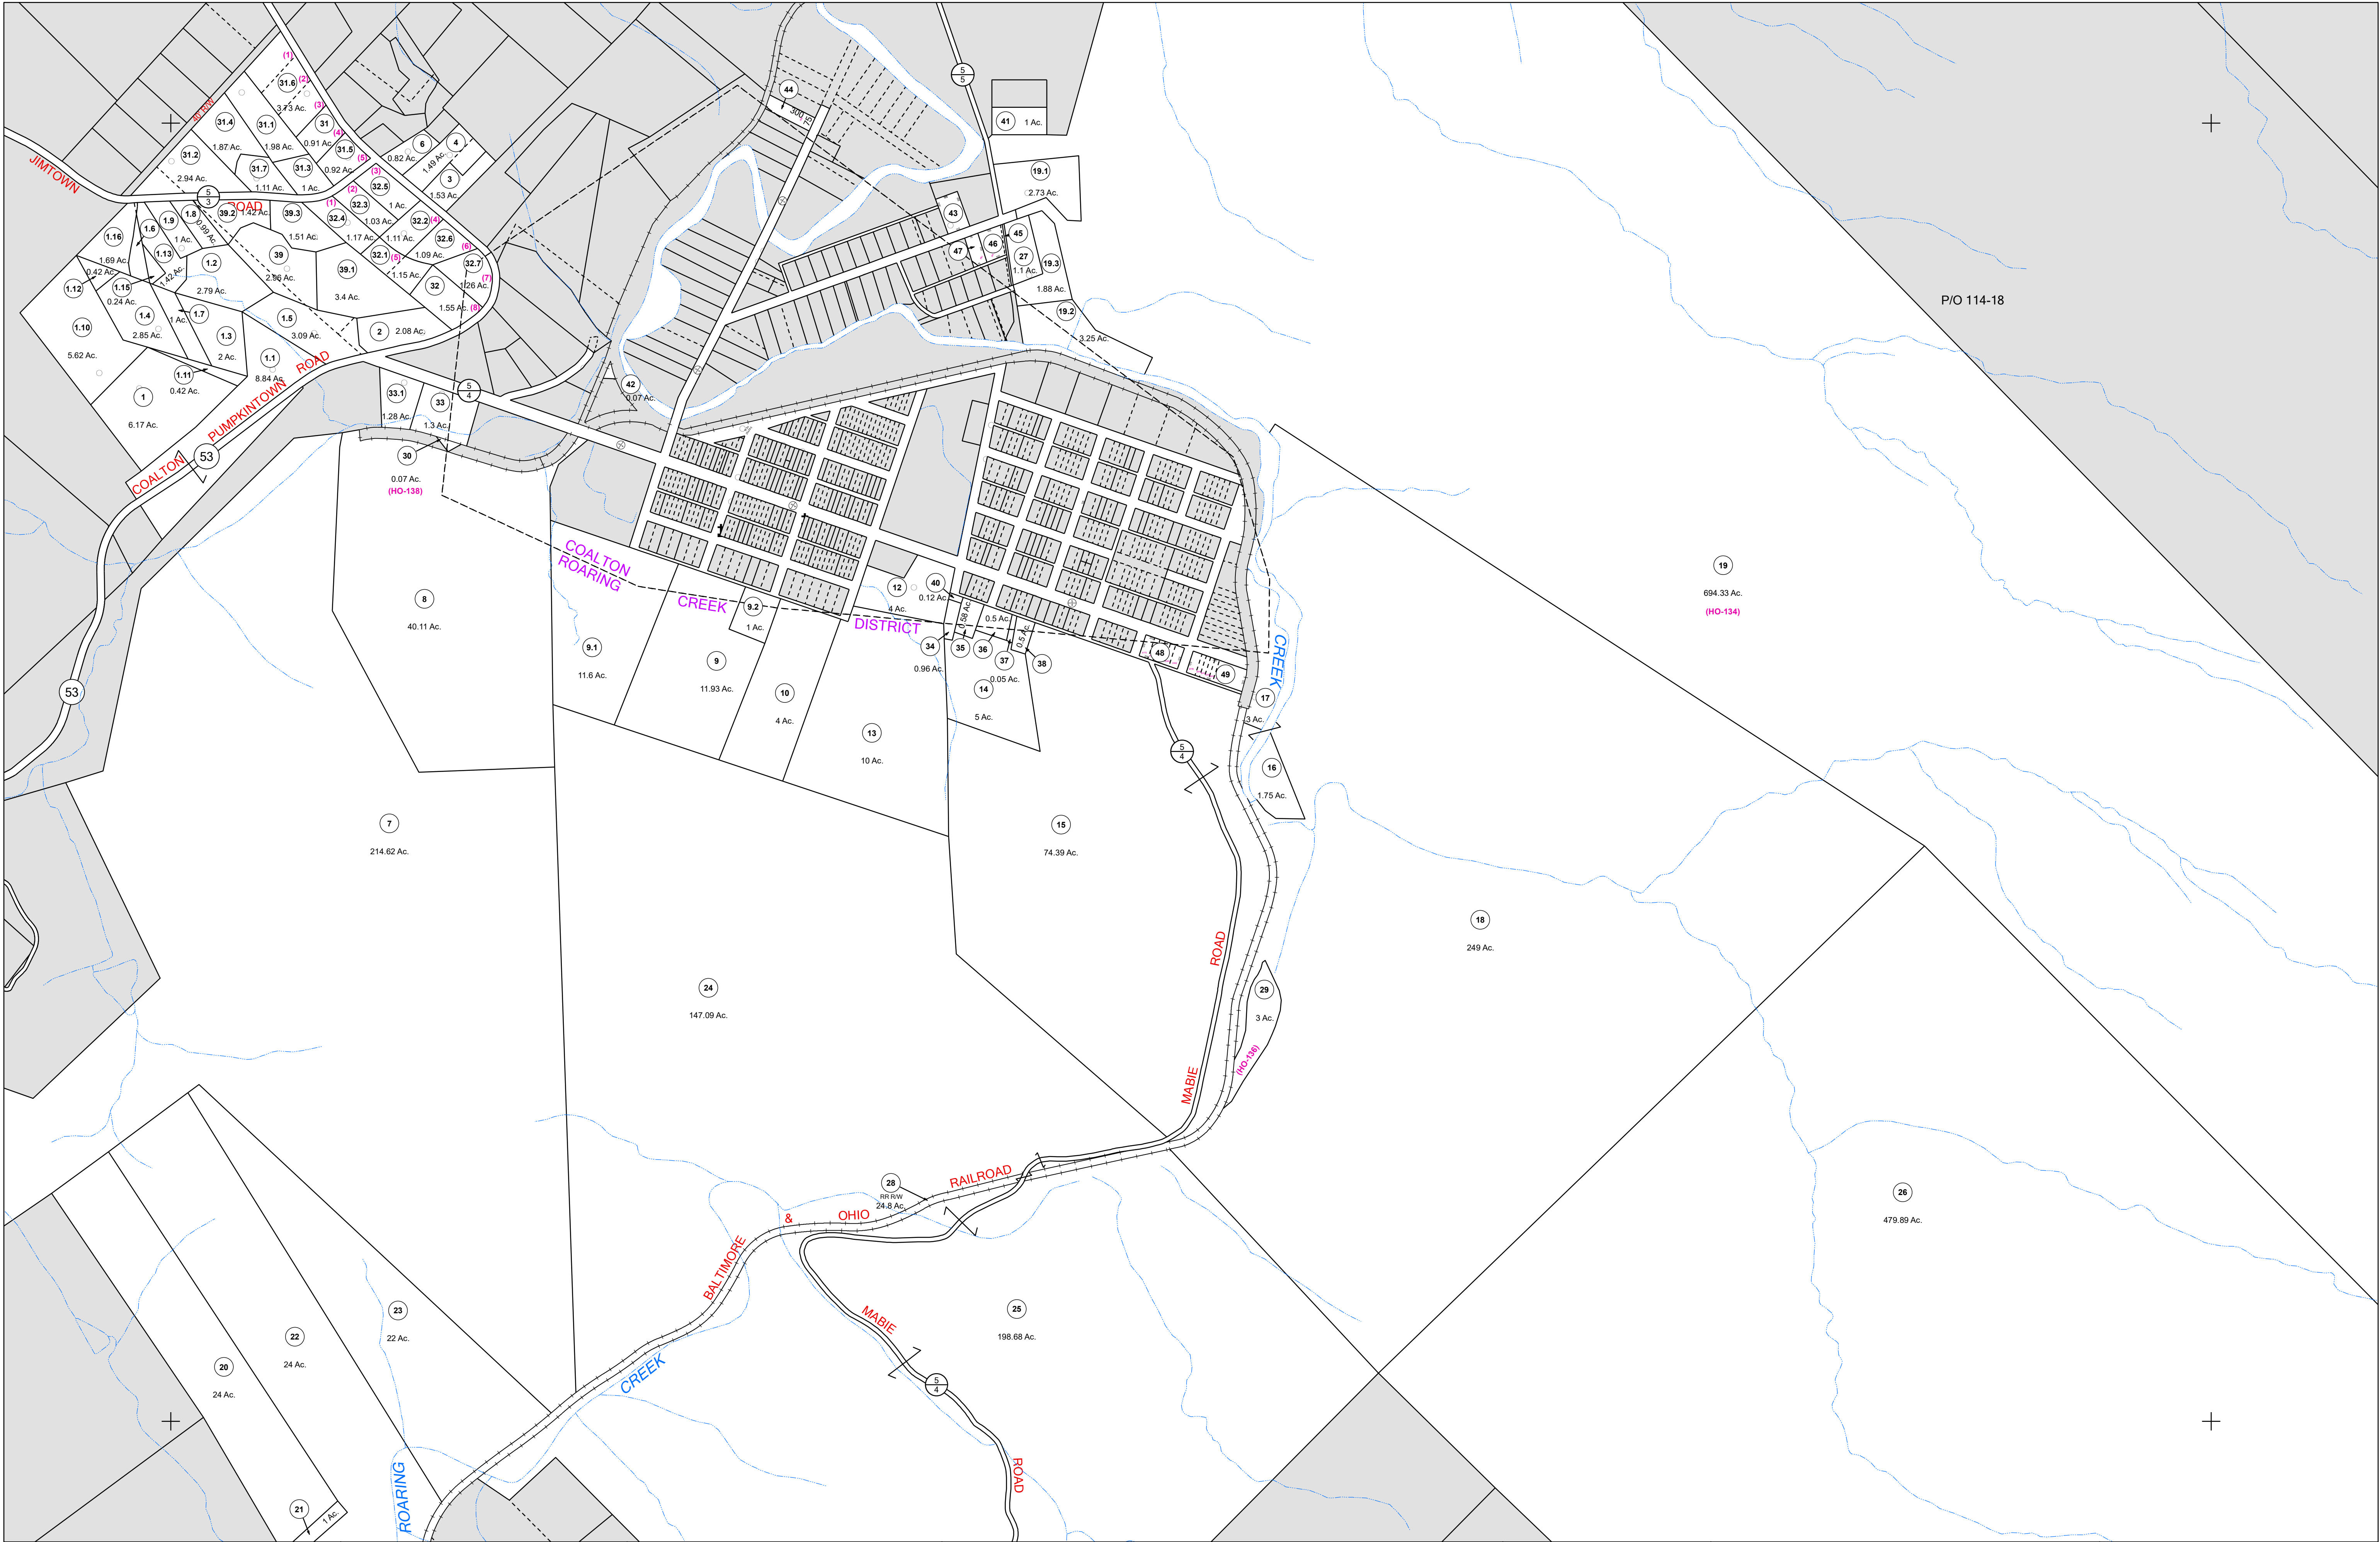



FOR TAX PURPOSES ONLY
LANDMARK
geospatial

Legend

----- District Boundary	Deed lot Number (15)
----- Previous Deed	Parcel or Index Number (9)
----- Property	UNKNOWN
----- Road Easement	Improvement
----- Railroad Right of Way	Cemetery
----- Road Right of Way	School
----- River	Church

Restriction

All tax maps created under the provisions of reappraisal legislation are the property of the Assessor of Randolph County, West Virginia and the reproduction copying, modification, distribution or sale of such tax maps or any copies thereof without the written permission of the Randolph County Assessor is prohibited by law.

Revisions

1 6-30-1964	10 OGIS J.E.B. 4-20-1995	19 A.K.B. 7-1-2006	28
2 D.F. 7-1-1984	11 SLS INC. J.W.M. 3-1997	20 A.K.B. 7-1-2009	29
3 C.P. 7-1-1986	12 SLS INC. D.S.W. 4-23-1998	21 A.L.I. 7-1-2010	30
4 N.C.S. 7-1-1988	13 P.K.Y. 7-1-1999	22 S.T.P. 7-1-2012	31
5 D.F. 7-1-1989	14 P.K.Y. 7-1-2000	23 S.T.P. 7-1-2014	32
6 OGIS S.A.J. 3-4-1991	15 P.K.Y. 7-1-2001	24 S.T.P. 7-1-2015	33
7 OGIS J.E.B. 4-15-1992	16 P.K.Y. 7-1-2002	25 S.T.P. 7-1-2016	34
8 OGIS T.R.L. 5-6-1993	17 P.K.Y. 7-1-2003	26 S.T.P. 5-18-2017	35
9 OGIS J.E.B. 3-15-1994	18 P.K.Y. 7-1-2004	27	36

113	114	104 115
119	120	121 109
125	126	127 115



RANDOLPH COUNTY
Assessor's Office
Phyllis K. Yokum, Assessor
ELKINS, WV

ROARING CREEK

District 16 Map No. 120
Date of Publication: 1/30/2024
Scale: 1"=400'