


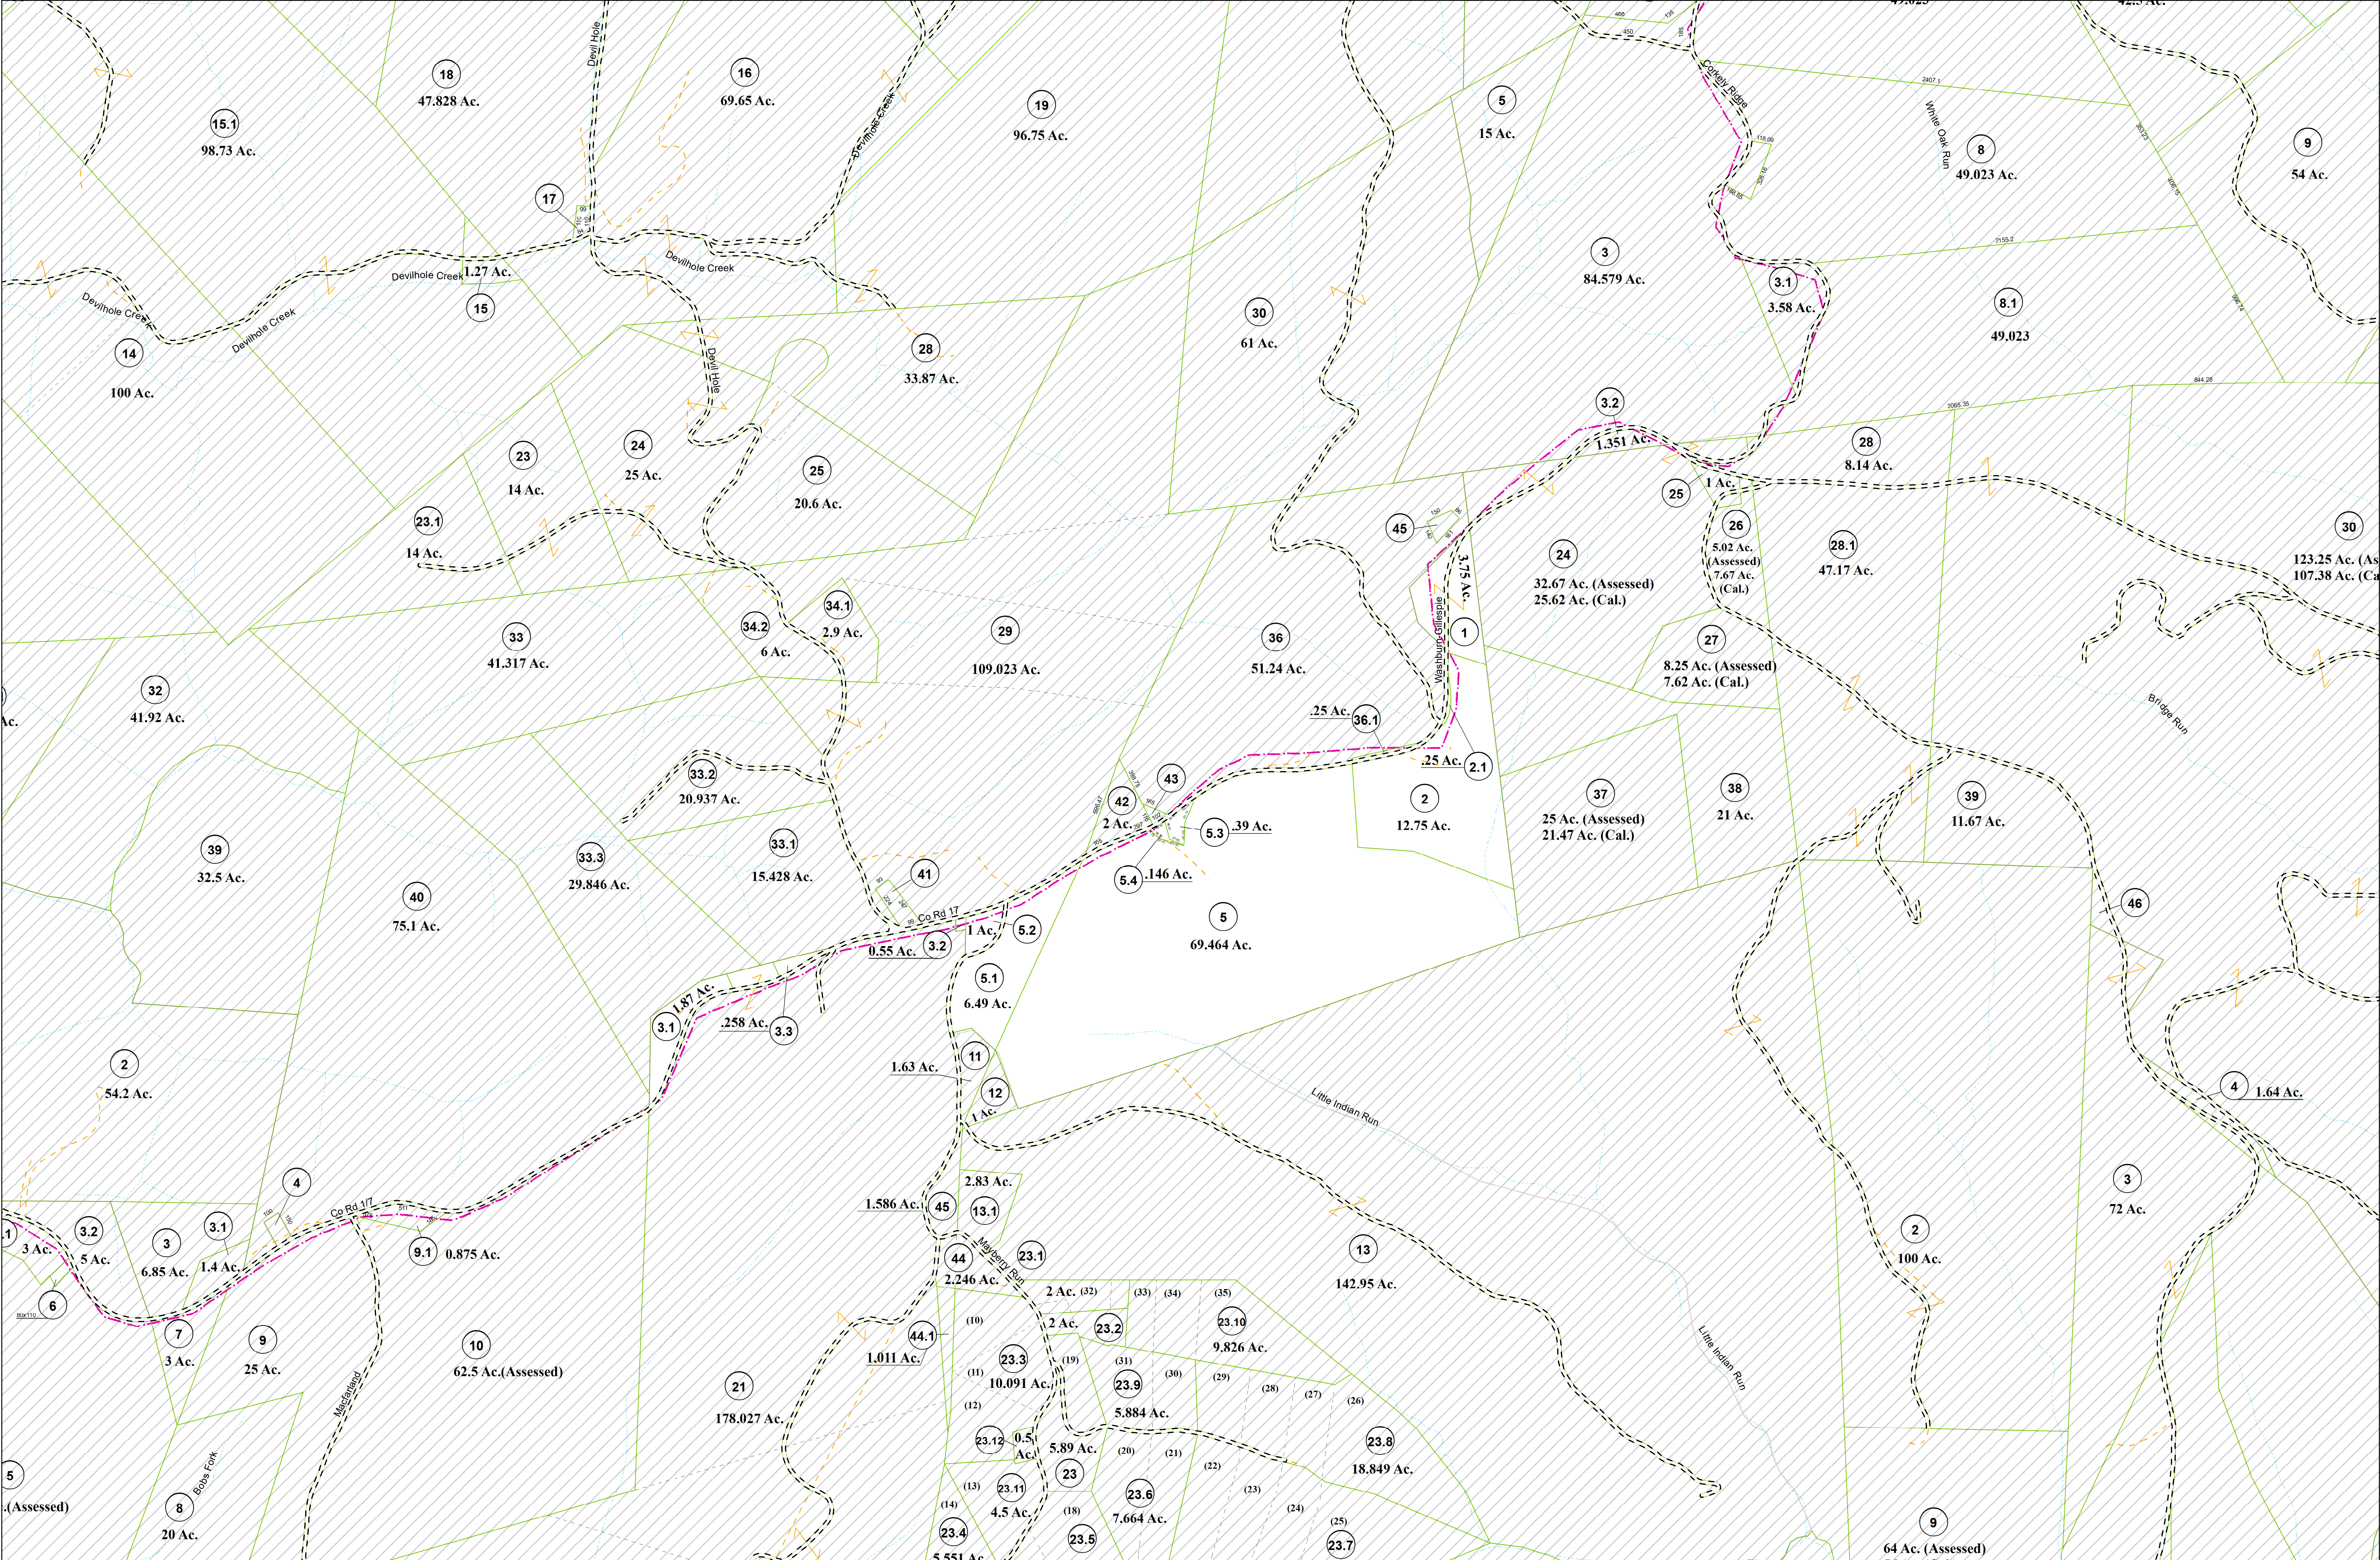

FOR TAX PURPOSES ONLY <i>Prepared by</i> Ritchie County ASSESSOR'S OFFICE MERIDETH KUHN, ASSESSOR HARRISVILLE, W.Va.		LEGEND Property line Edge of pavement or roadway Corporation line District line County line Waterways Original lot line Deed lot number (15) Parcel or index number 99 Improvement 0 Railroad	REVISIONS 1. 11/21/93 S&H 2. 5/17/2011 RTI 3. 10/29/2014 PJHH 4. 5. 6. 7. 8. 9. 10.	RESTRICTION All finished tax maps created under the provisions of legislation are the property of the Ritchie County Assessor and the reproduction, copying, distribution, sale, or lease of such tax maps or copies thereof without the written permission of the Ritchie County Assessor is prohibited by law.	KEY MAP 	Ritchie County <i>Office of Assessor</i> HARRISVILLE, W.Va.	MURPHY DISTRICT District : 07 Map No : 4 Date, Aerial Photography : N/A Date, Map : 03/13/2024 Photo No : N/A Scale : 1"=400'
---	--	---	--	--	--------------------	---	--