


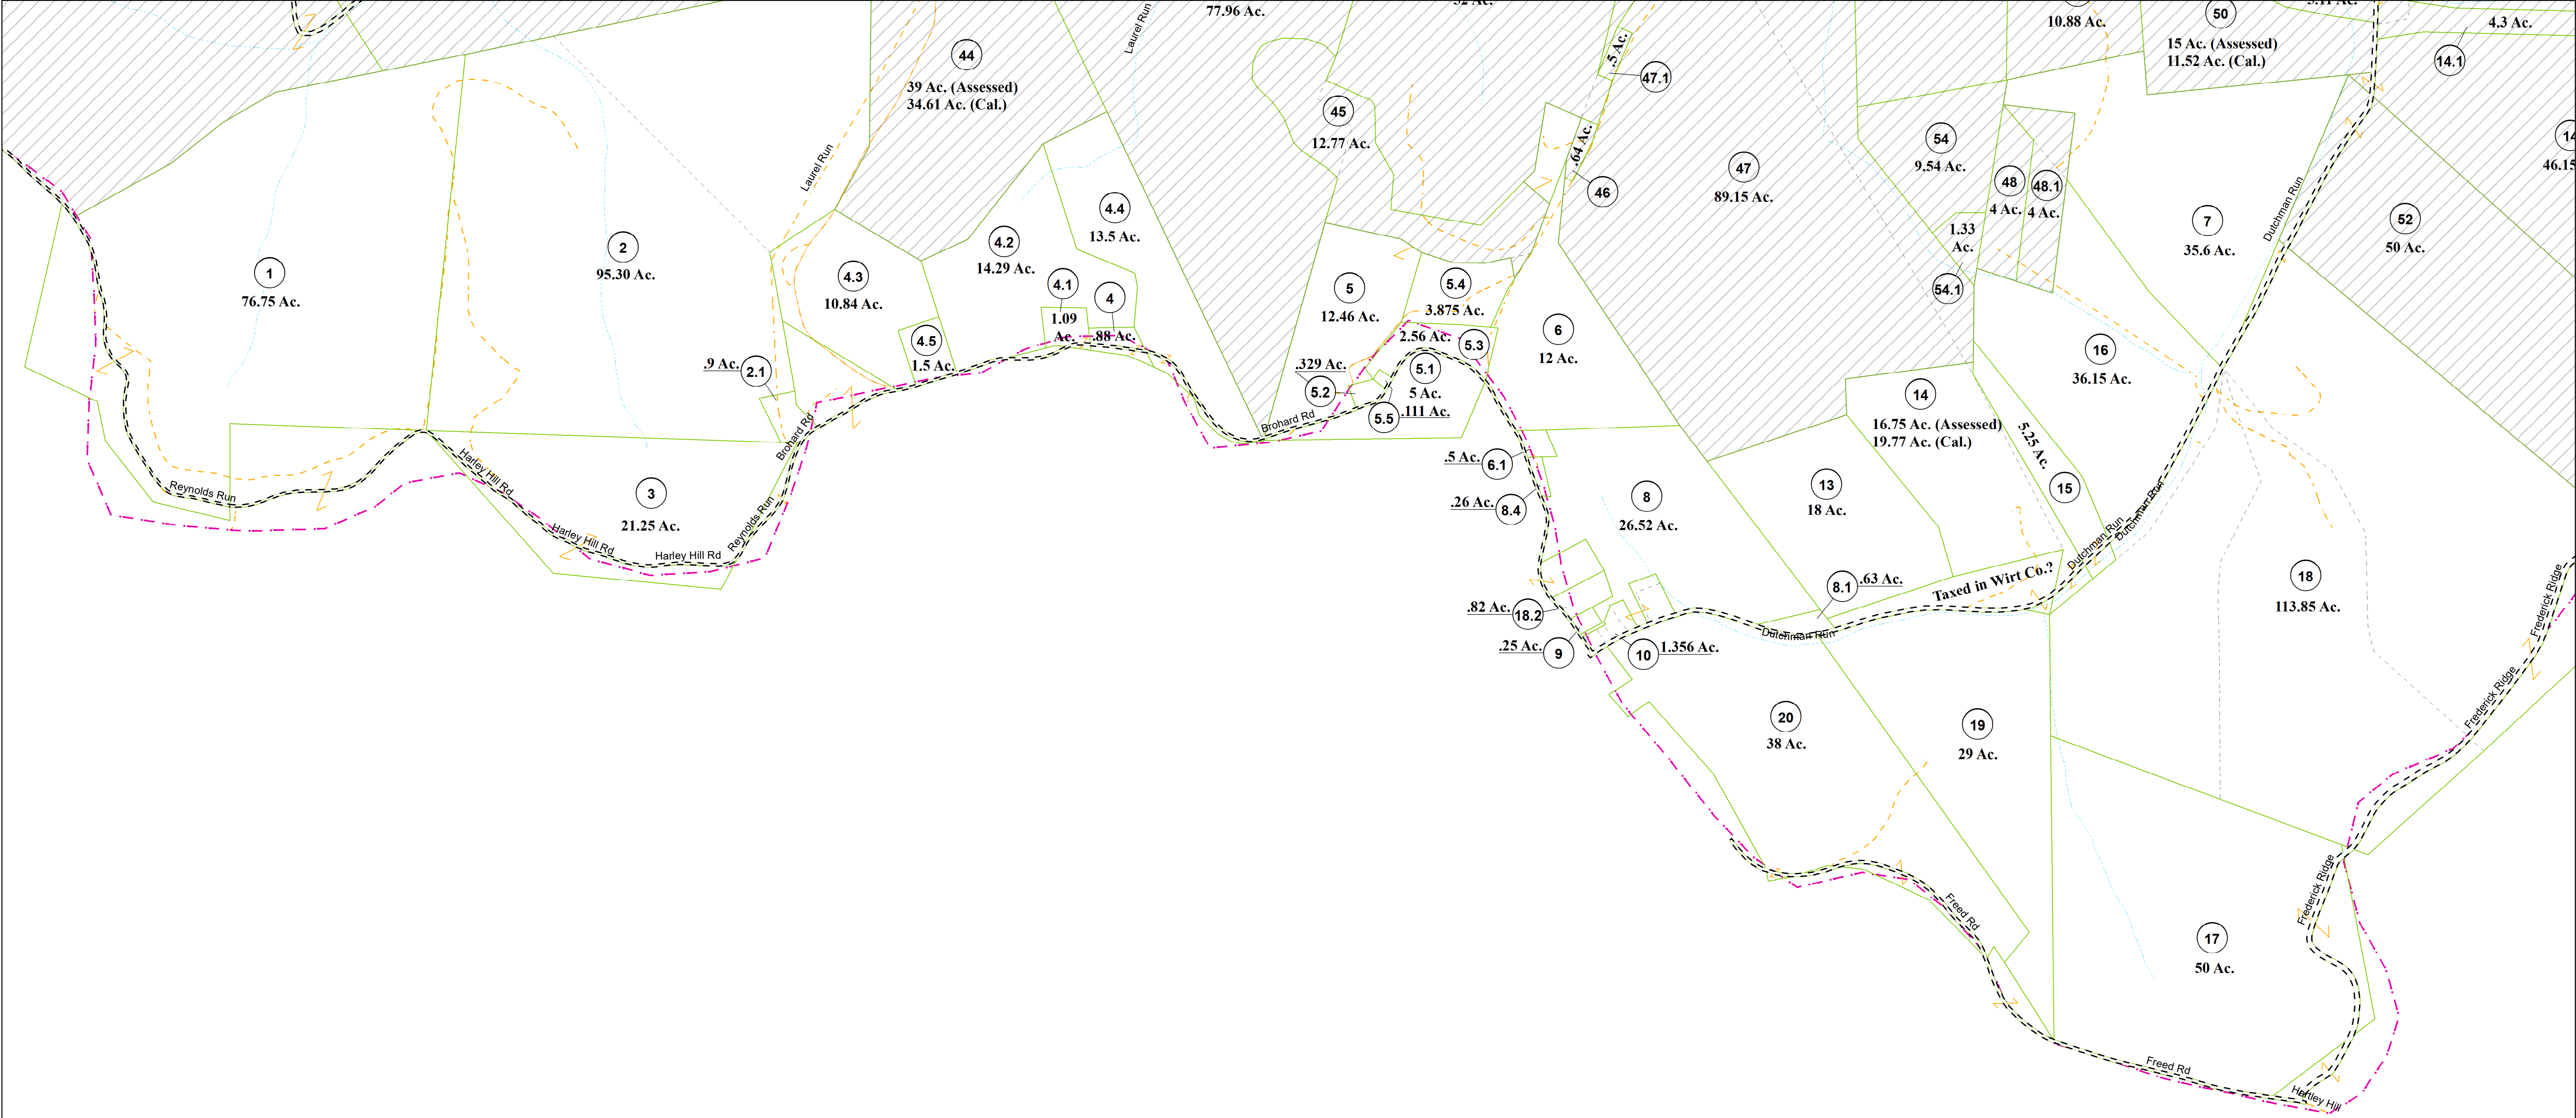

FOR TAX PURPOSES ONLY	LEGEND			REVISIONS	RESTRICTION	KEY MAP	Ritchie County	MURPHY DISTRICT	
Prepared by	Property line	Original lot line		1. SLS INC. 2/16/00 JAW	All finished tax maps created under the provisions of legislation are the property of the Ritchie County Assessor and the reproduction, copying, distribution, sale, or lease of such tax maps or copies thereof without the written permission of the Ritchie County Assessor is prohibited by law.		Office of Assessor	District : 07	Map No : 41
RITCHIE COUNTY	Edge of pavement or roadway	Deed lot number		2. 5/17/2011 RTI					
ASSESSOR'S OFFICE	Corporation line	Parcel or index number		3. 1/14/2019 PJHH					
MERIDETH KUHN, ASSESSOR	District line	Improvement		4.					
HARRISVILLE, W.Va.	County line	Railroad		5.					
	Waterways			6.					
				7.					
				8.					
				9.					
				10.					
								Date, Aerial Photography : N/A	Date, Map : 03/13/2024
								Photo No : N/A	Scale : 1"=400'