
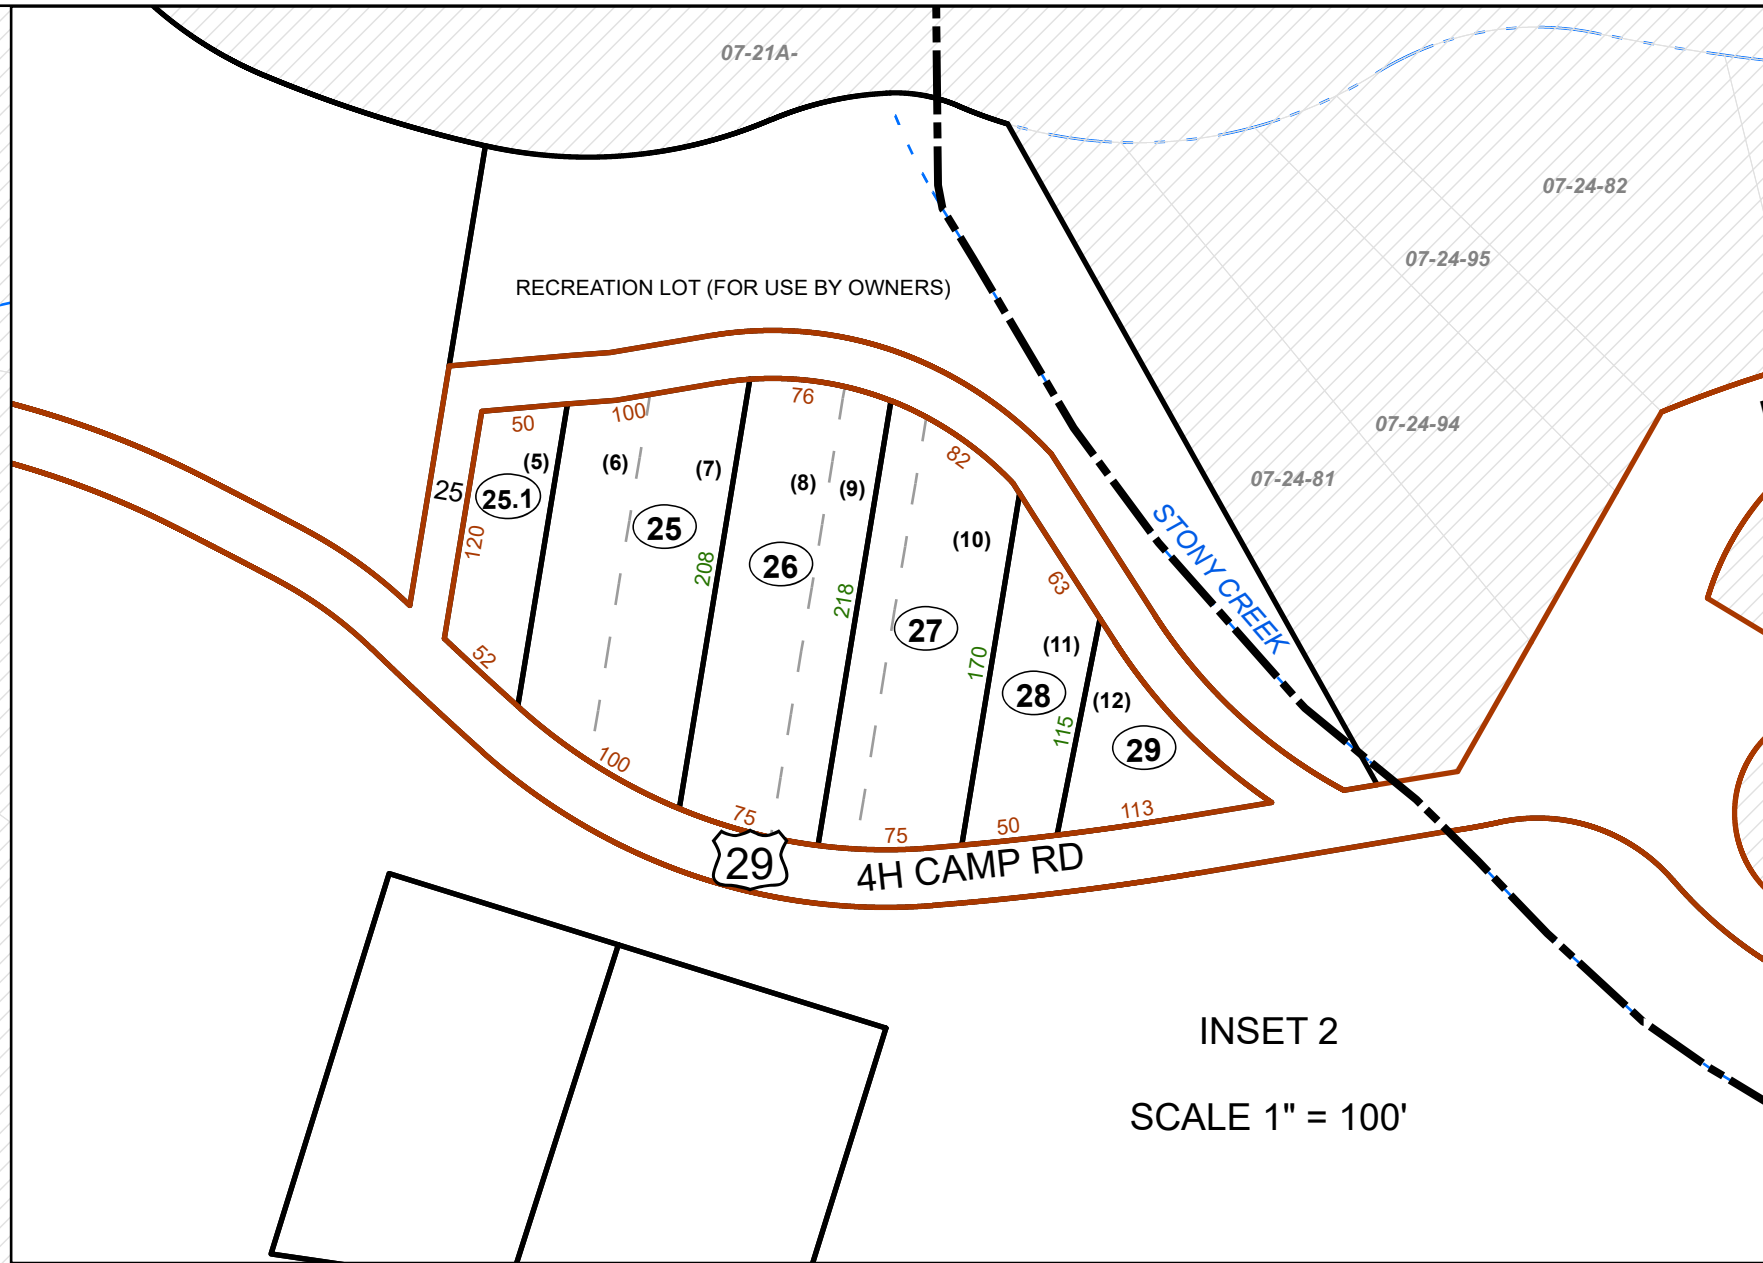
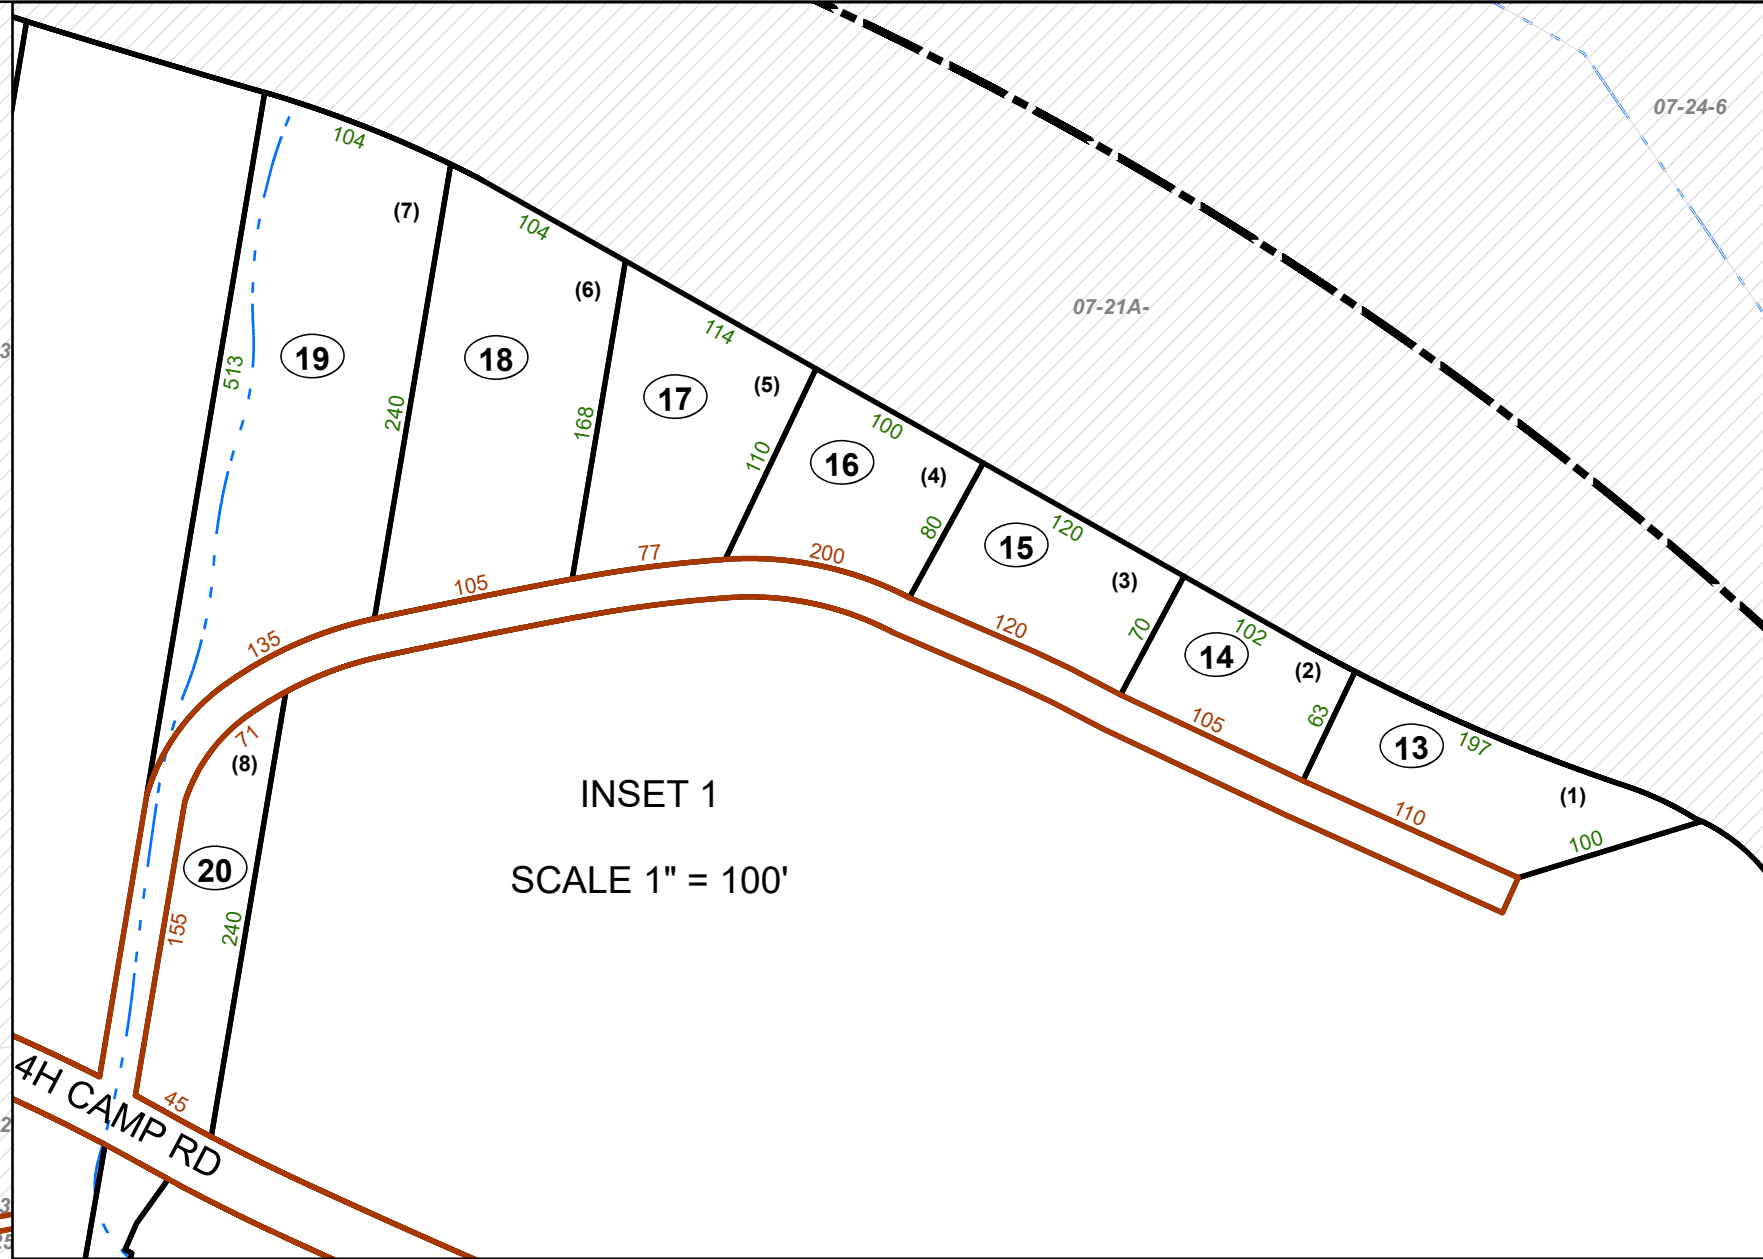


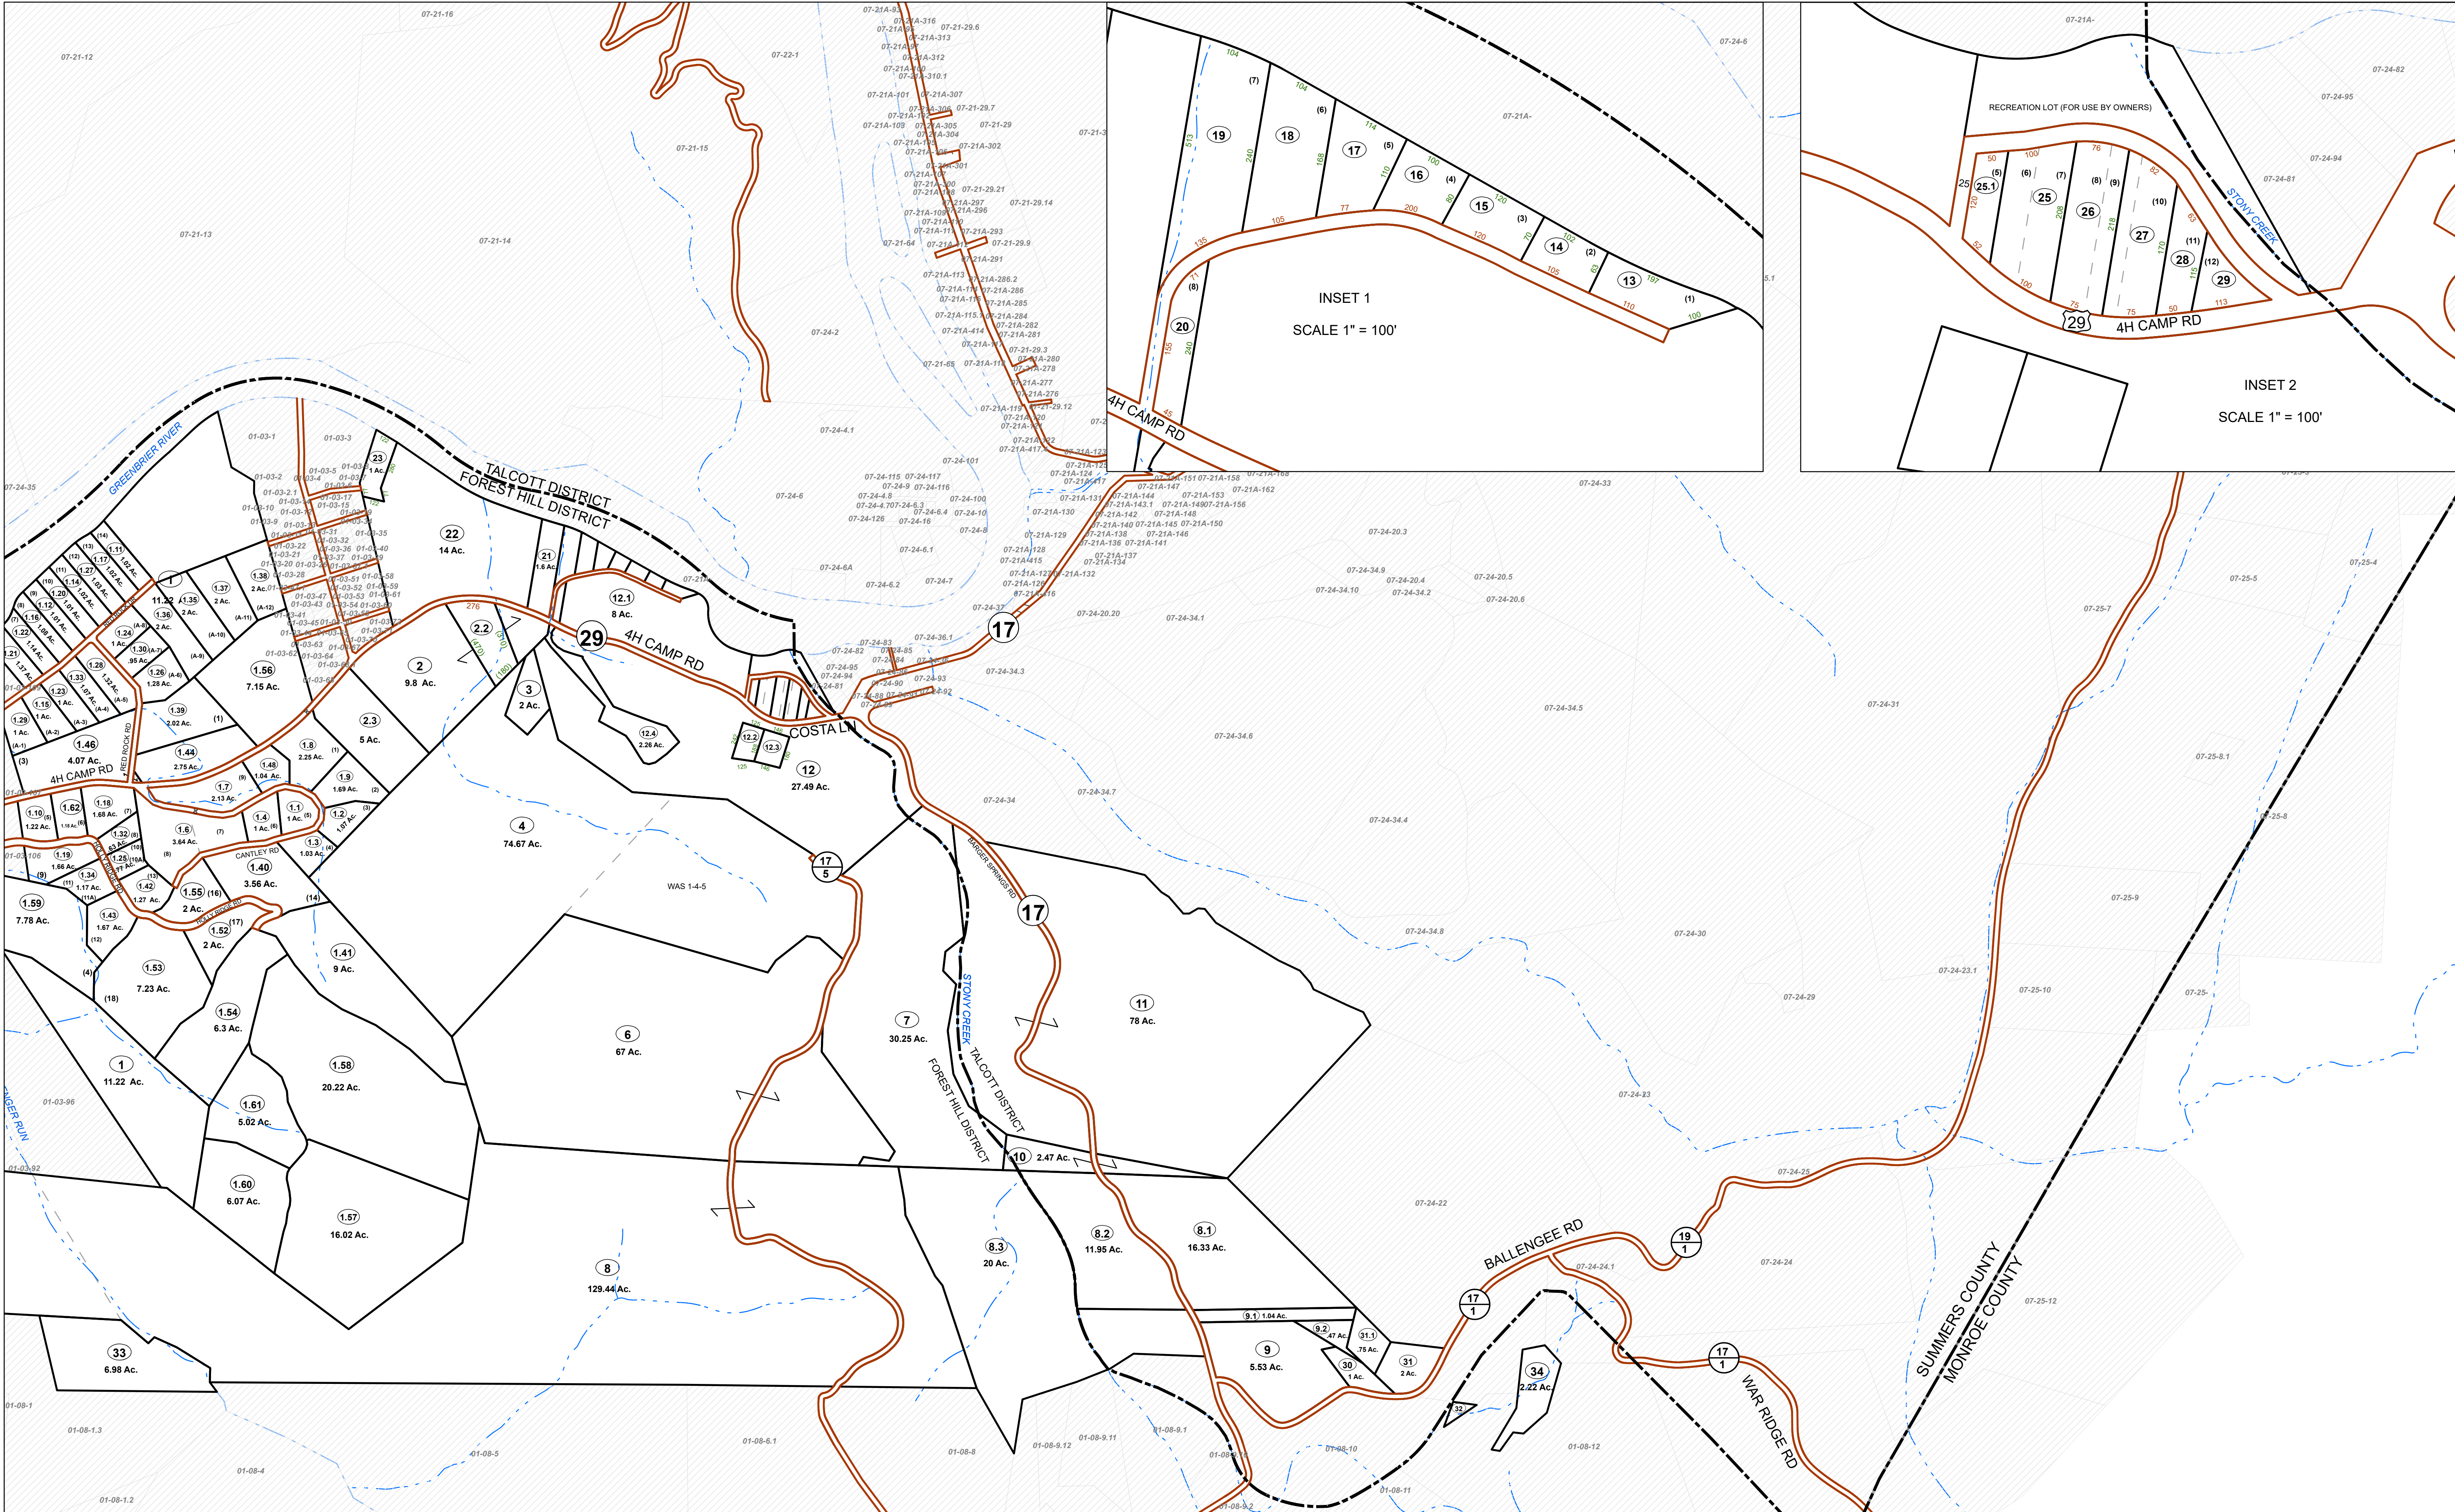


FOR TAX PURPOSES ONLY

Prepared By:
Greg Vandall
Summers County Assessor

Legend	
Property Line	Original Lot Line
Road Right of Way	Lot Number
Corporation Line	Parcel Number
District Line	Water
County Line	Railroad

R	1	Revised 6/3/16	9		17
O	2	Revised 12/30/2016	10		18
V	3	Revised 11/13/2017	11		19
I	4	Revised 10/20/2020	12		20
S	5	Revised 02/24/2021	13		21
I	6	Revised 01/27/2022	14		22
O	7	Revised 01/23/2024	15		23
N	8		16		24

STATE OF WEST VIRGINIA
COUNTY OF SUMMERS
Office of Assessor

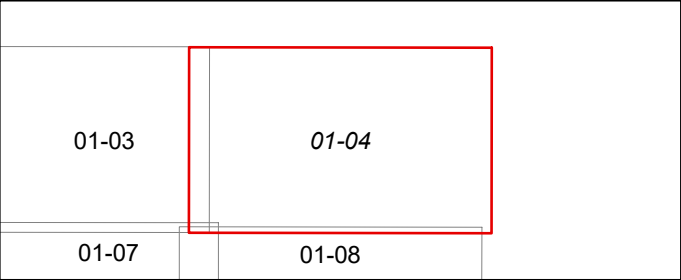

FOREST HILL DISTRICT
Map: 04
Date, Aerial Photography: 2018
Date, Map: 1/23/2024
Scale: 1" = 400'