


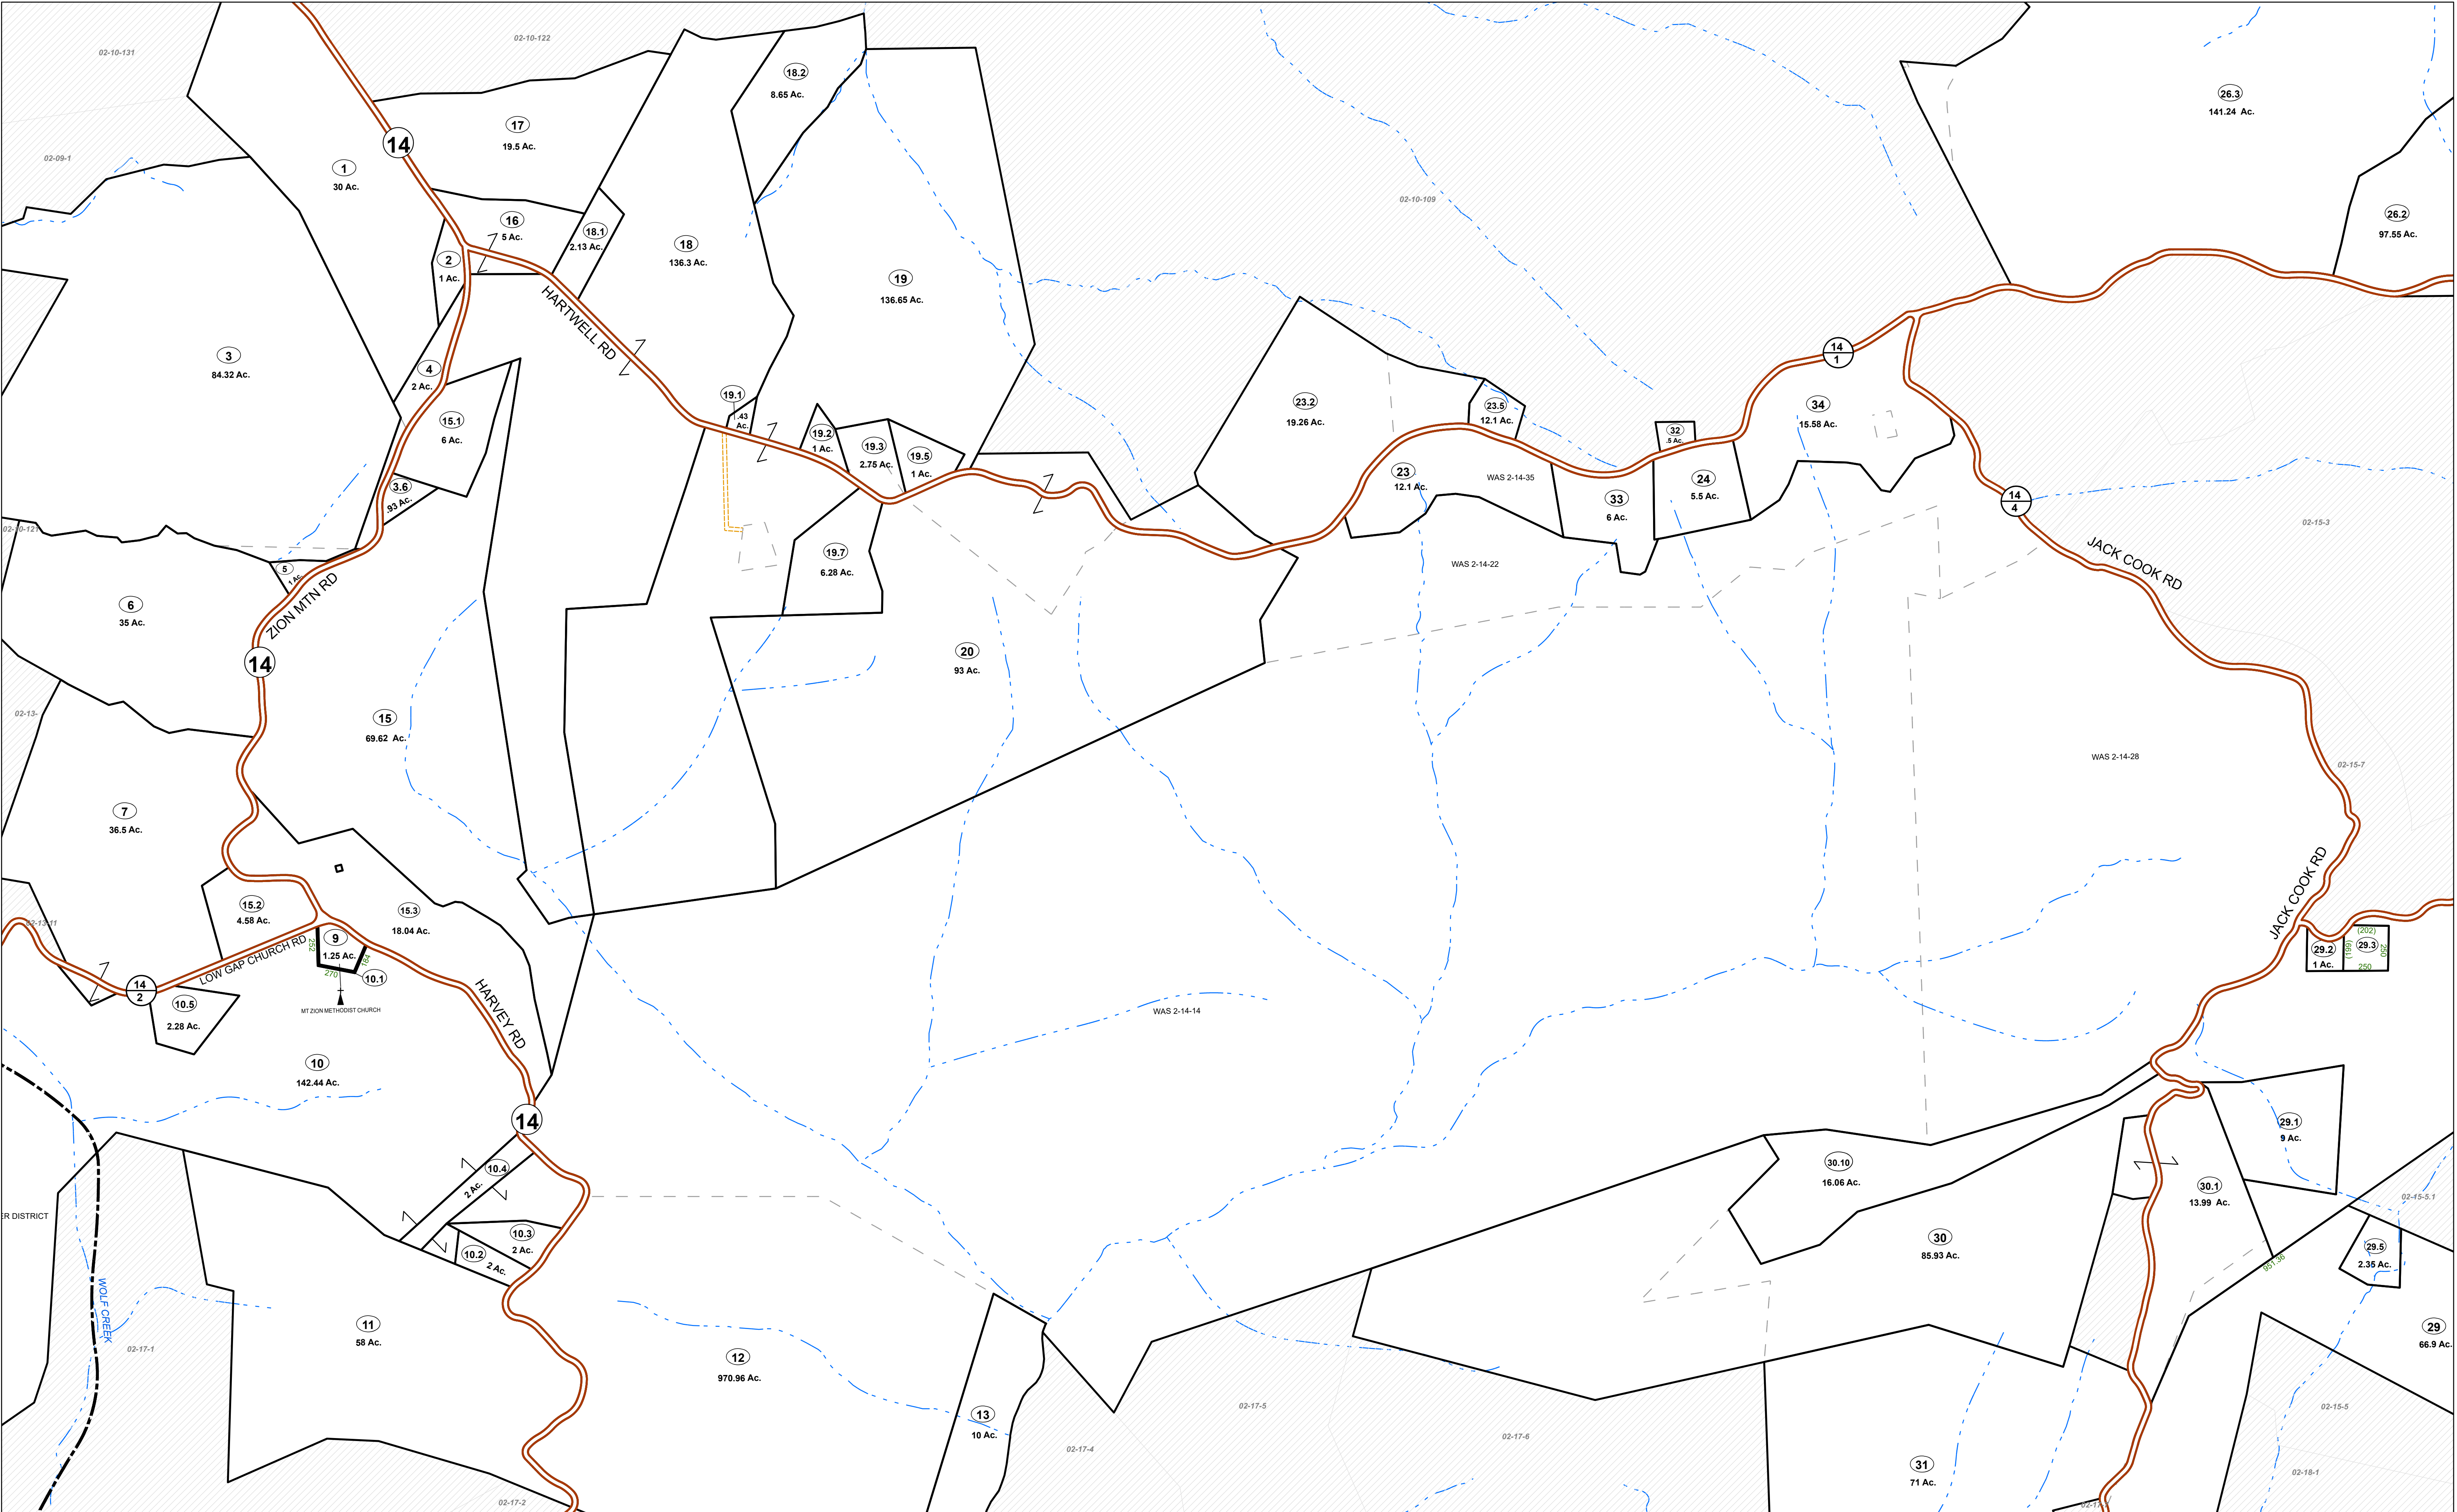


FOR TAX PURPOSES ONLY

Prepared By:
Greg Vandall
Summers County Assessor

Legend	
Property Line	Original Lot Line
Road Right of Way	Lot Number (15)
Corporation Line	Parcel Number (99)
District Line	Water
County Line	Railroad

R e v i s i o n s	1	Revised 6/1/16	9		17	
	2	Revised 12/30/2016	10		18	
	3	Revised 10/30/2020	11		19	
	4	Revised 02/24/2021	12		20	
	5	Revised 01/27/2022	13		21	
	6	Revised 01/23/2024	14		22	
	7		15		23	
	8		16		24	

STATE OF WEST VIRGINIA
COUNTY OF SUMMERS
Office of Assessor

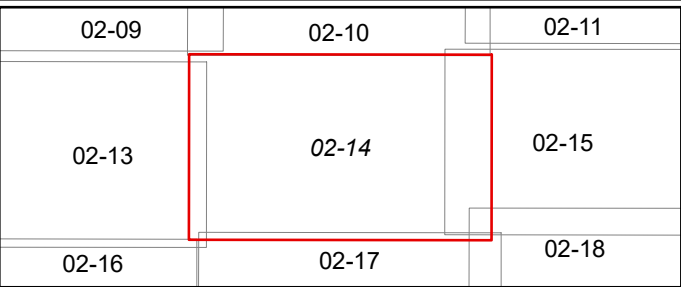

GREENBRIER RURAL DISTRICT
Map: 14
Date, Aerial Photography: 2018
Date, Map: 1/23/2024
Scale: 1" = 400'