


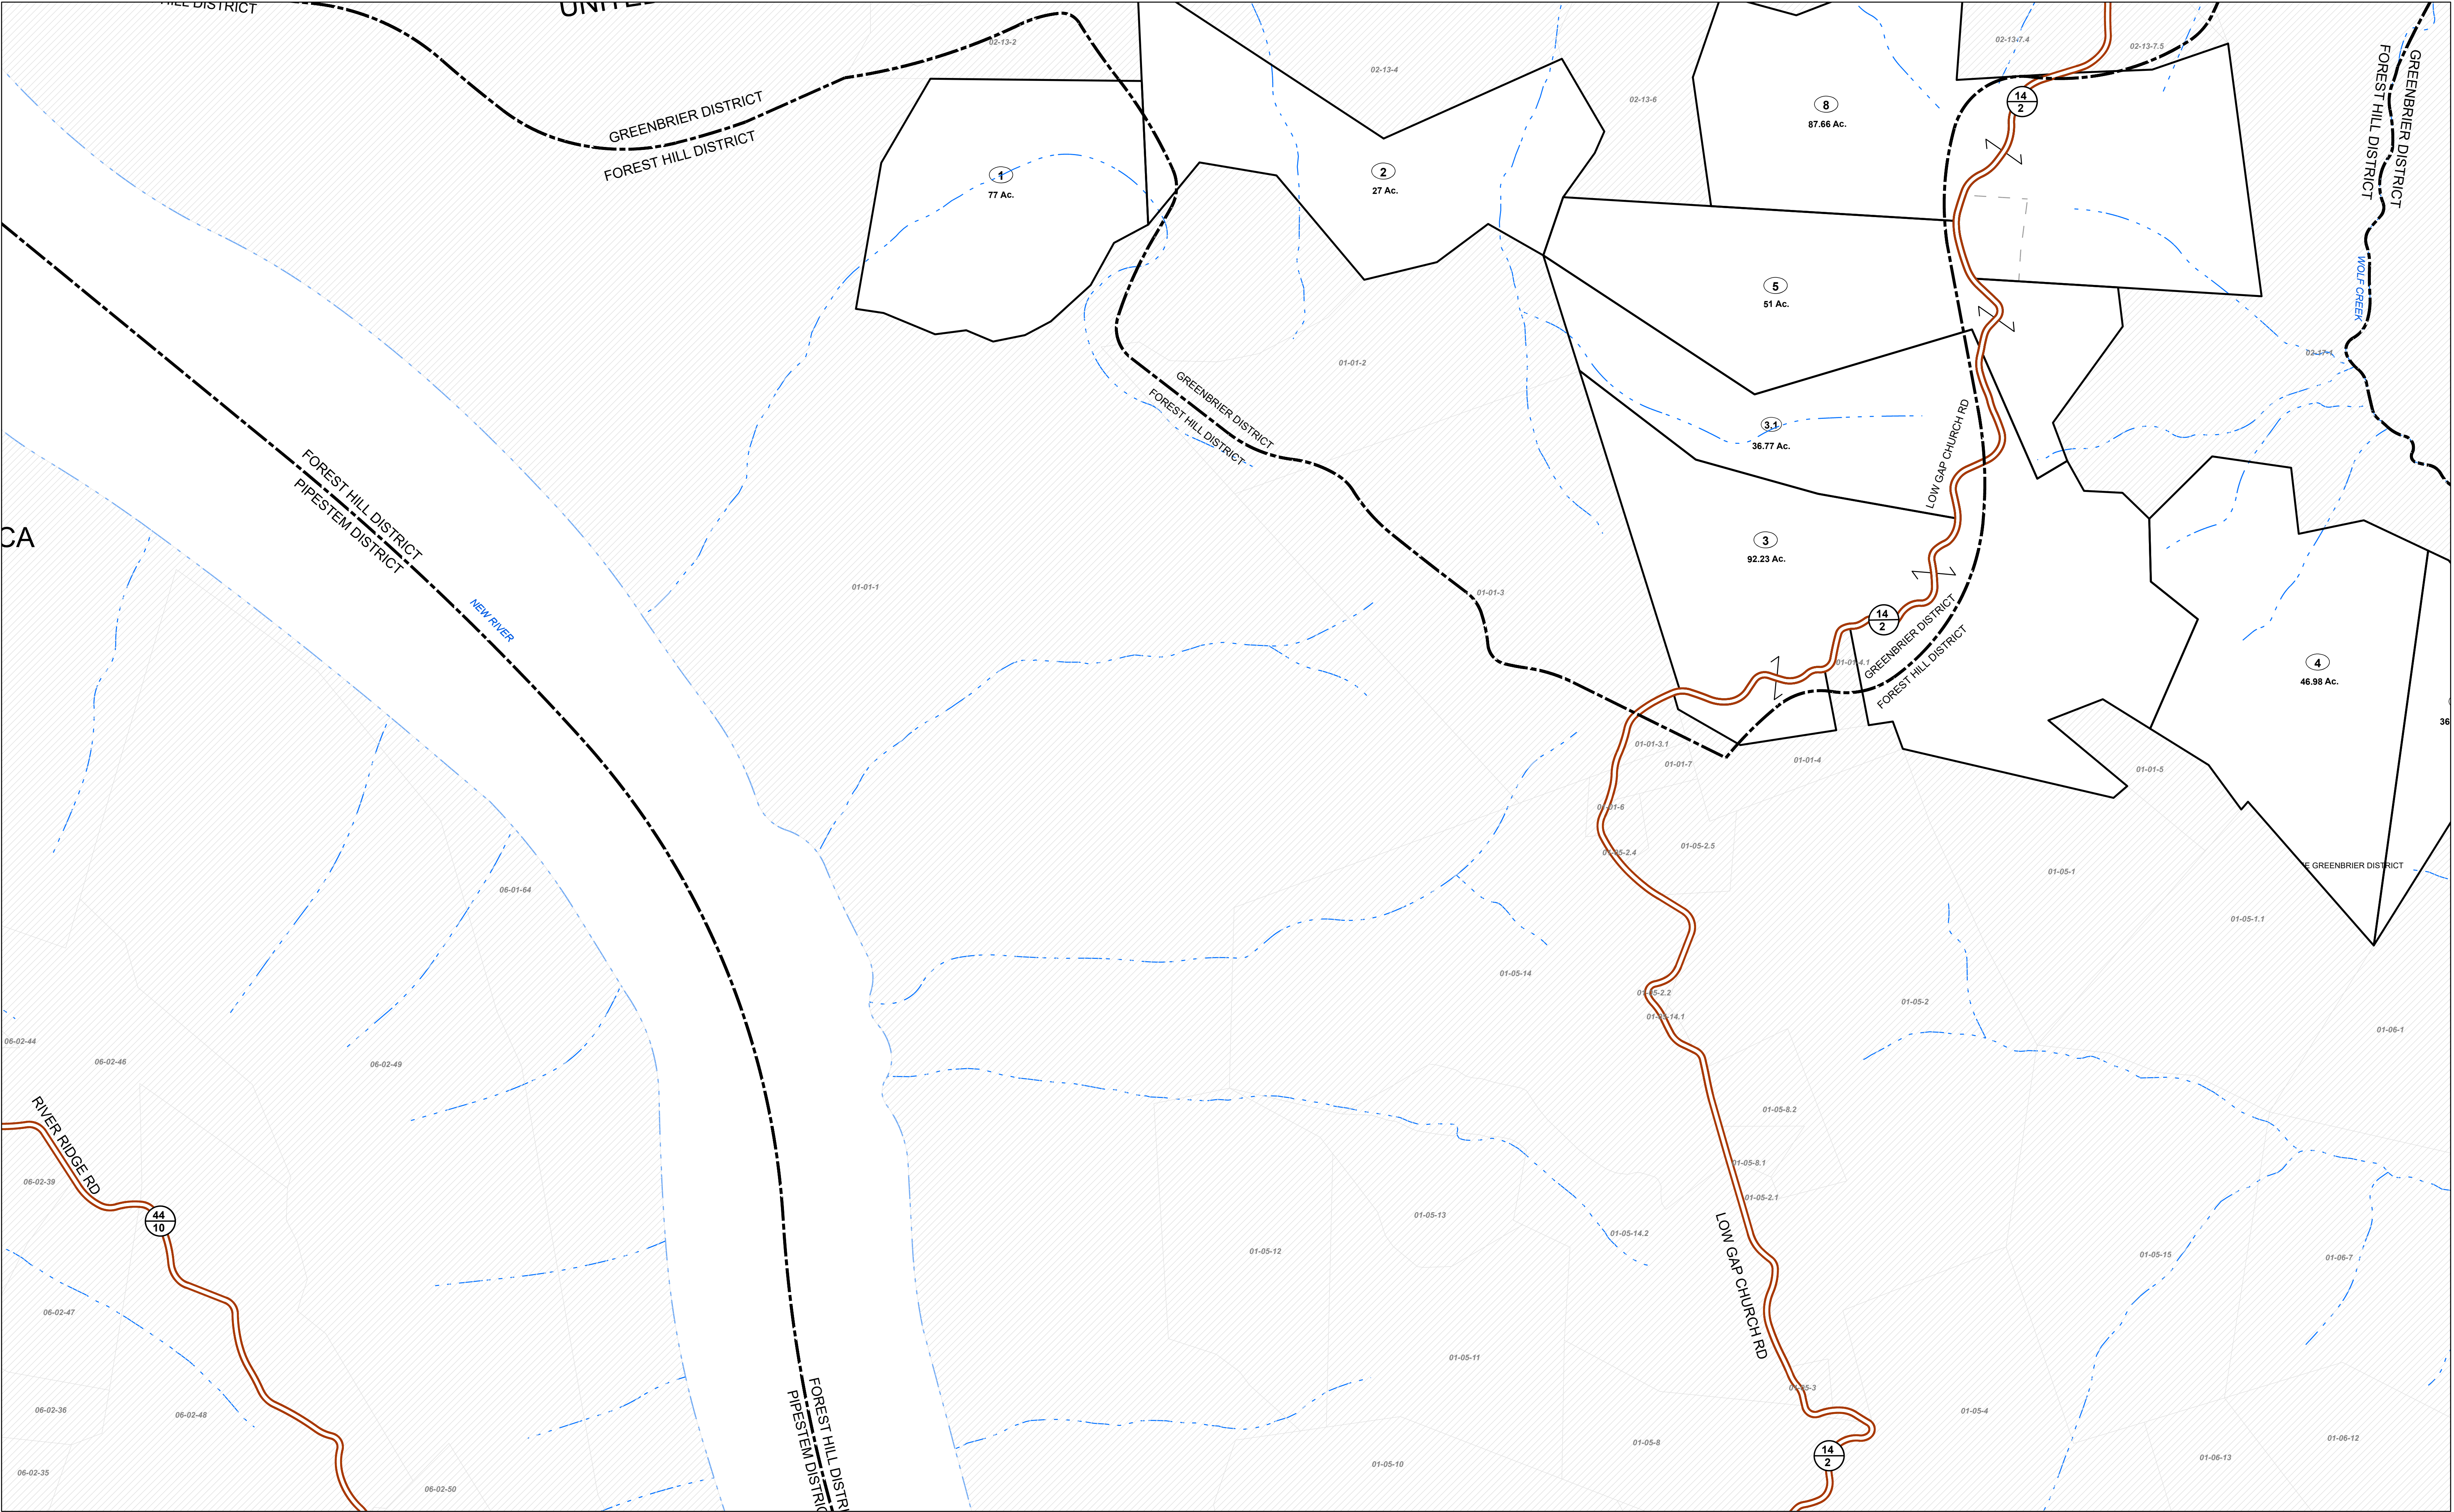


FOR TAX PURPOSES ONLY

Prepared By:
Greg Vandall
Summers County Assessor

Legend			
Property Line	Original Lot Line		
Road Right of Way	Lot Number	(15)	
Corporation Line	Parcel Number	(99)	
District Line	Water		
County Line	Railroad		

1	Revised 6/1/16	9		17	
2	Revised 12/30/2016	10		18	
3	Revised 10/20/2020	11		19	
4	Revised 02/24/2021	12		20	
5	Revised 01/27/2022	13		21	
6	Revised 01/23/2024	14		22	
7		15		23	
8		16		24	

STATE OF WEST VIRGINIA
COUNTY OF SUMMERS
Office of Assessor

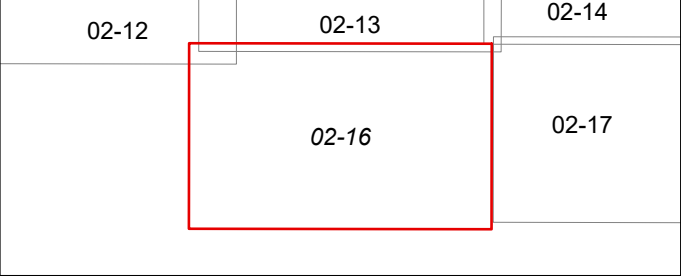

GREENBRIER RURAL DISTRICT
Map: 16
Date, Aerial Photography: 2018
Date, Map: 1/23/2024
Scale: 1" = 400'