


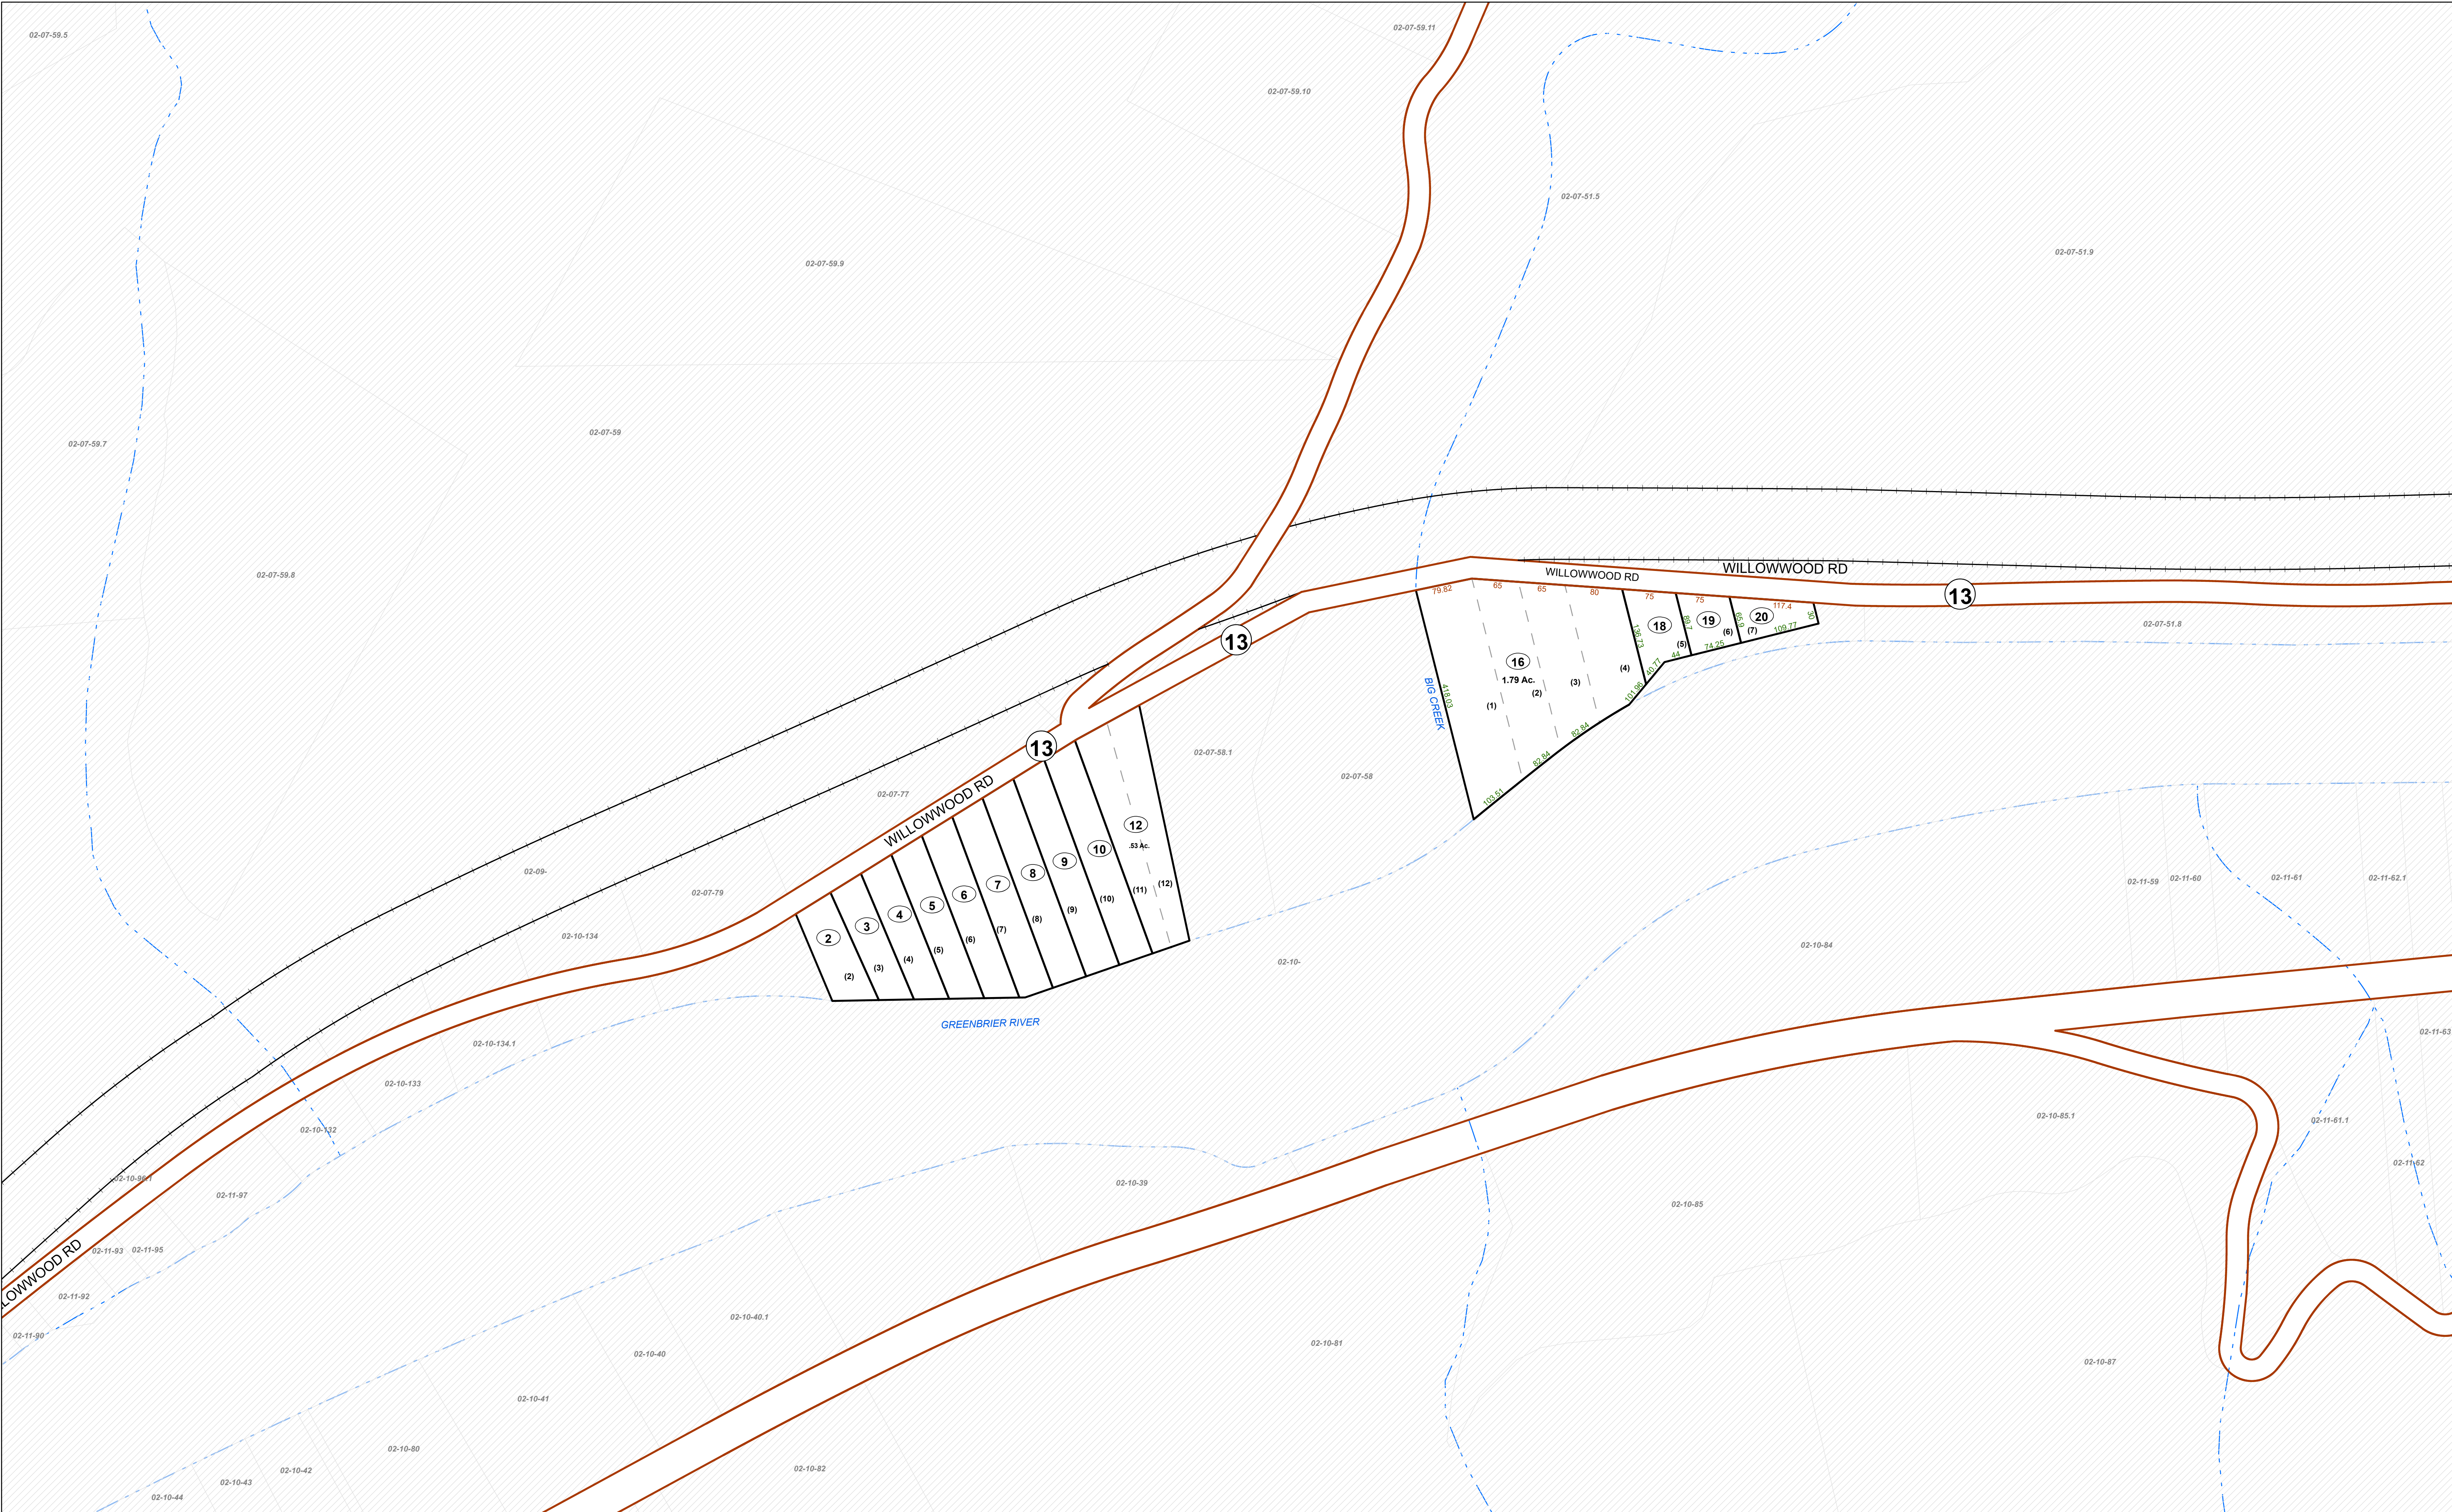

FOR TAX PURPOSES ONLY

Prepared By:
Greg Vandall
Summers County Assessor

Legend	
Property Line	Original Lot Line
Road Right of Way	Lot Number
Corporation Line	Parcel Number
District Line	Water
County Line	Railroad

R	1	Revised 6/1/16	9		17	
e	2	Revised 12/30/2016	10		18	
v	3	Revised 10/30/2020	11		19	
i	4	Revised 02/24/2021	12		20	
s	5	Revised 01/27/2022	13		21	
i	6	Revised 01/23/2024	14		22	
o	7		15		23	
n	8		16		24	
s						

STATE OF WEST VIRGINIA
COUNTY OF SUMMERS
Office of Assessor

02-07
02-07A
02-10



GREENBRIER RURAL DISTRICT
Map: 07A
Date, Aerial Photography: 2018
Date, Map: 1/23/2024
Scale: 1" = 100'