


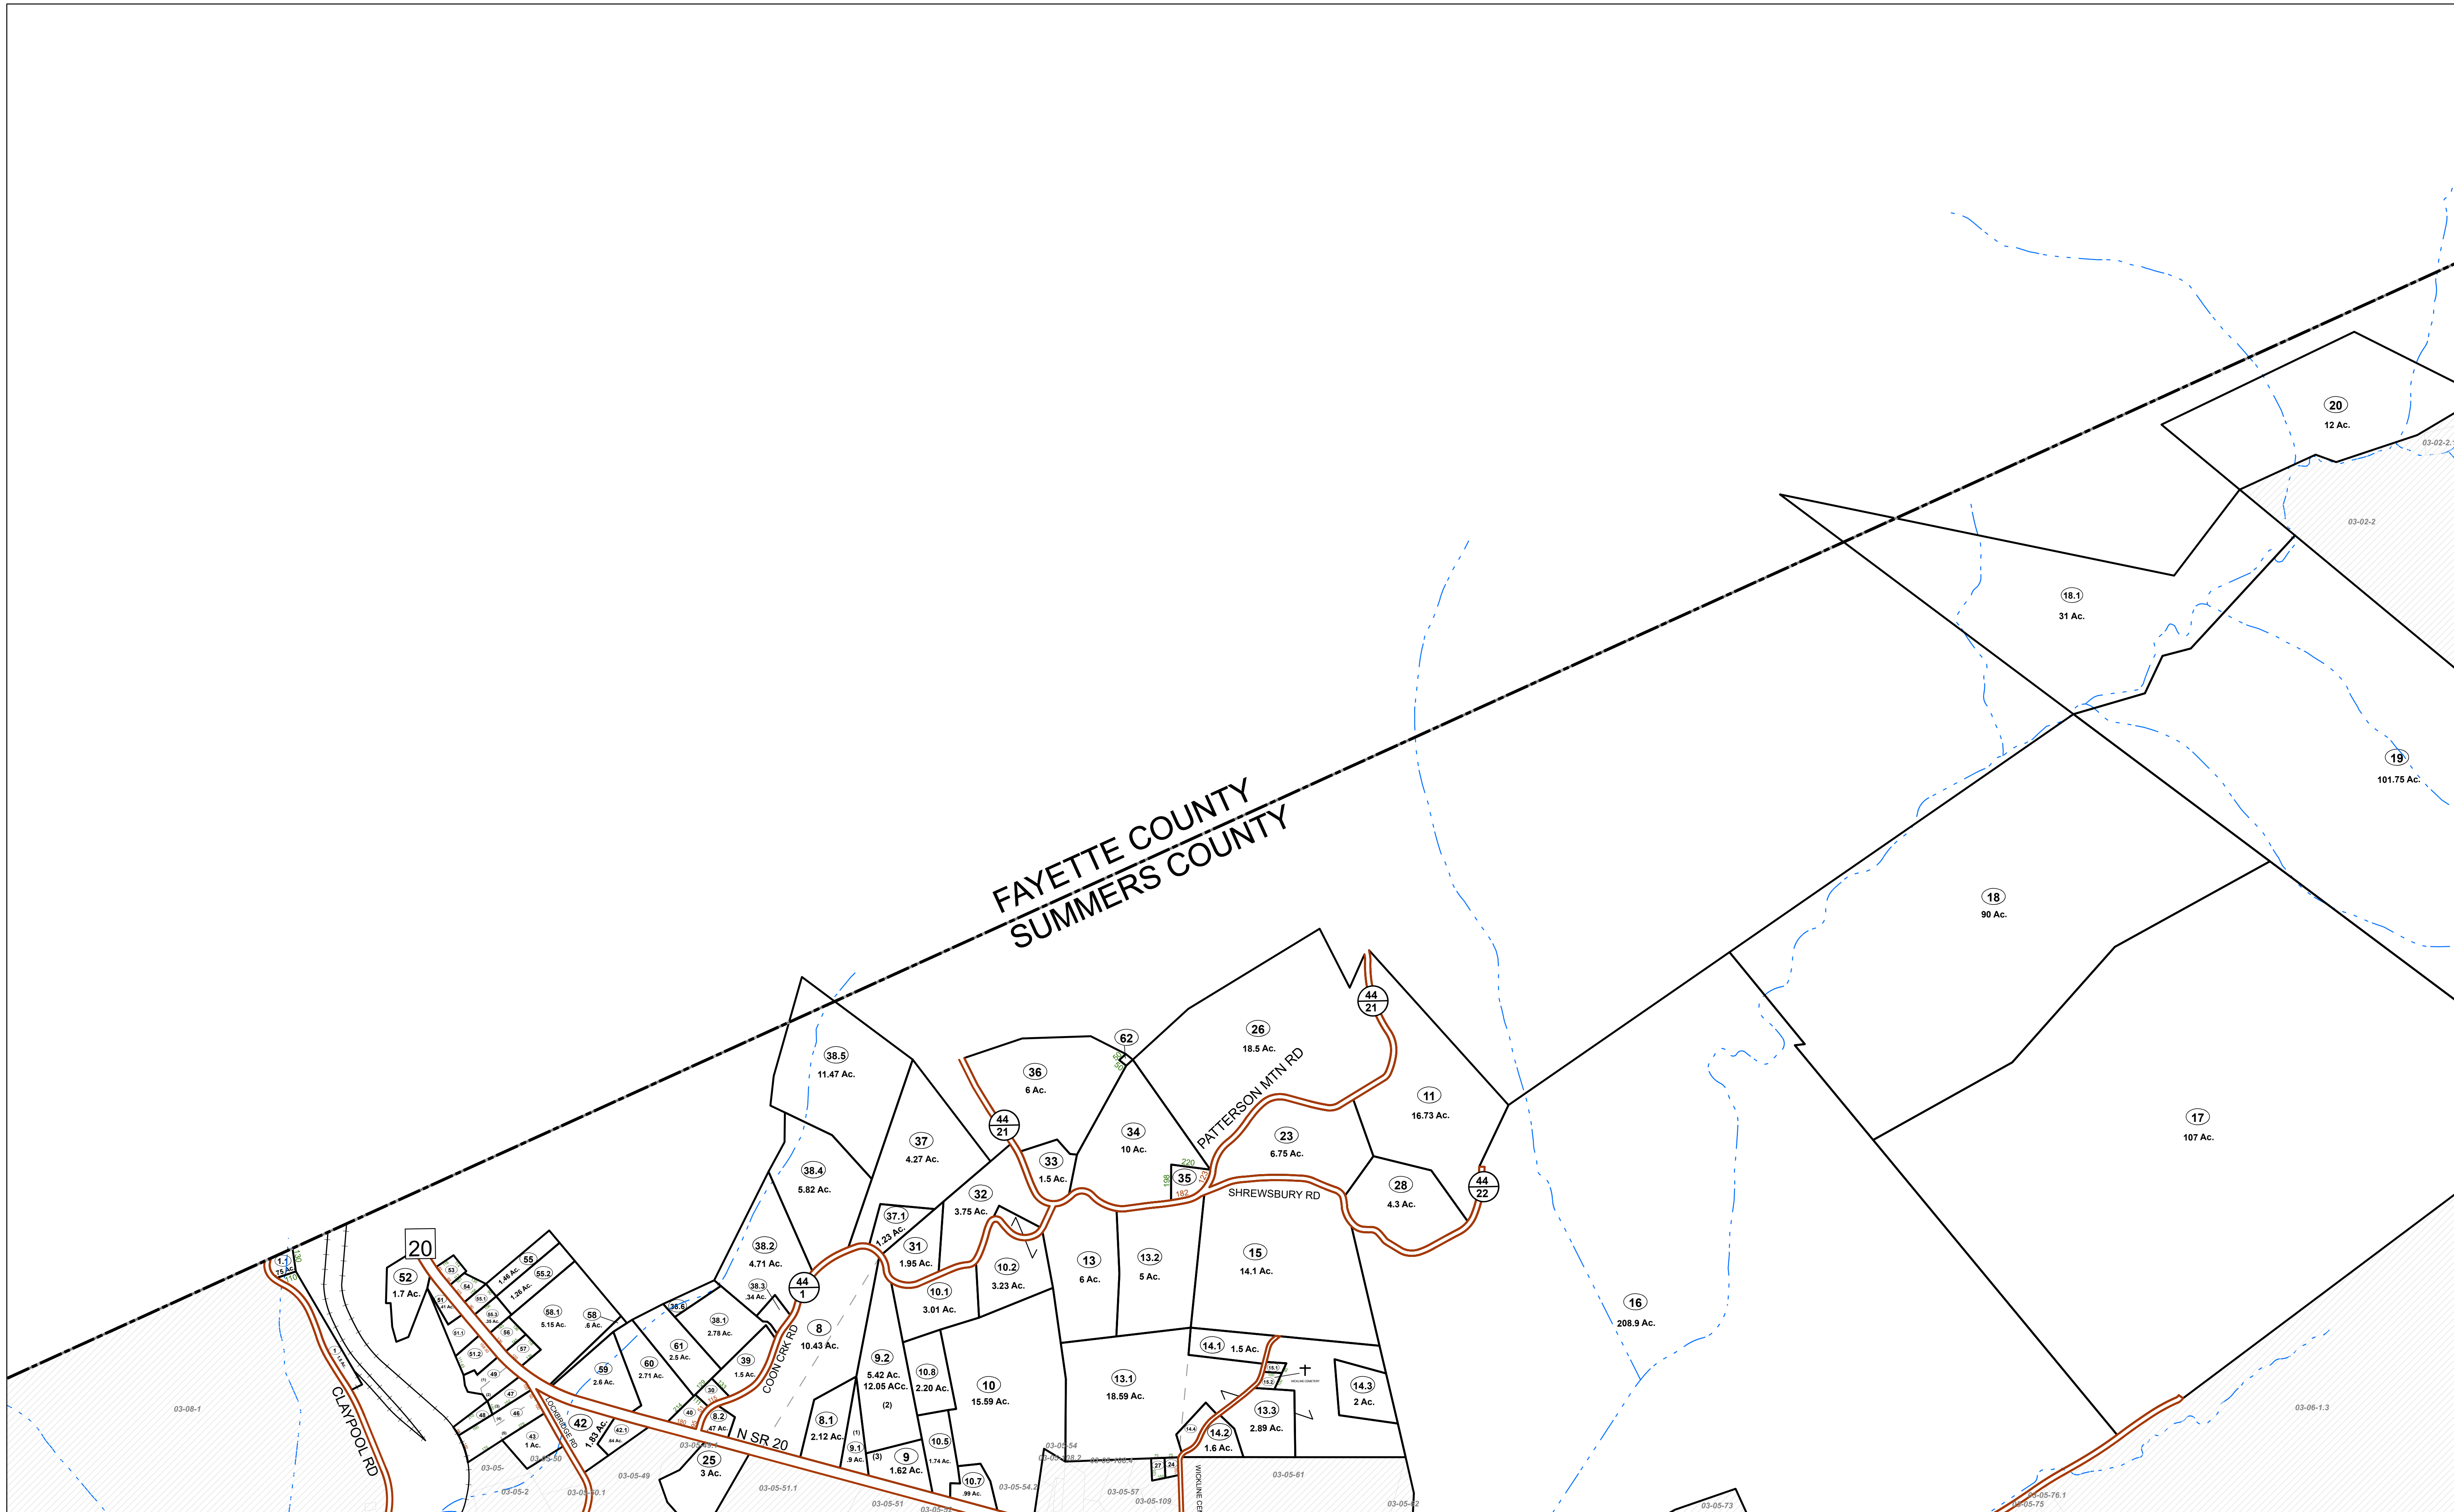


FOR TAX PURPOSES ONLY

Prepared By:  
**Greg Vandall**  
Summers County Assessor

| Legend            |                   |
|-------------------|-------------------|
| Property Line     | Original Lot Line |
| Road Right of Way | Lot Number        |
| Corporation Line  | Parcel Number     |
| District Line     | Water             |
| County Line       | Railroad          |

|   |   |                    |    |  |    |
|---|---|--------------------|----|--|----|
| R | 1 | Revised 6/1/16     | 9  |  | 17 |
| G | 2 | Revised 12/30/2016 | 10 |  | 18 |
| V | 3 | Revised 10/30/2020 | 11 |  | 19 |
| I | 4 | Revised 10/24/2021 | 12 |  | 20 |
| S | 5 | Revised 01/27/2022 | 13 |  | 21 |
| I | 6 | Revised 01/23/2024 | 14 |  | 22 |
| n | 7 |                    | 15 |  | 23 |
| s | 8 |                    | 16 |  | 24 |

**STATE OF WEST VIRGINIA**  
**COUNTY OF SUMMERS**  
Office of Assessor

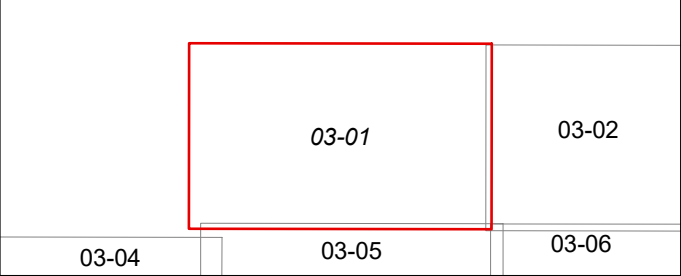

**GREEN SULPHUR DISTRICT**  
Map: 01  
Date, Aerial Photography: 2018  
Date, Map: 1/23/2024  
Scale: 1" = 400'