


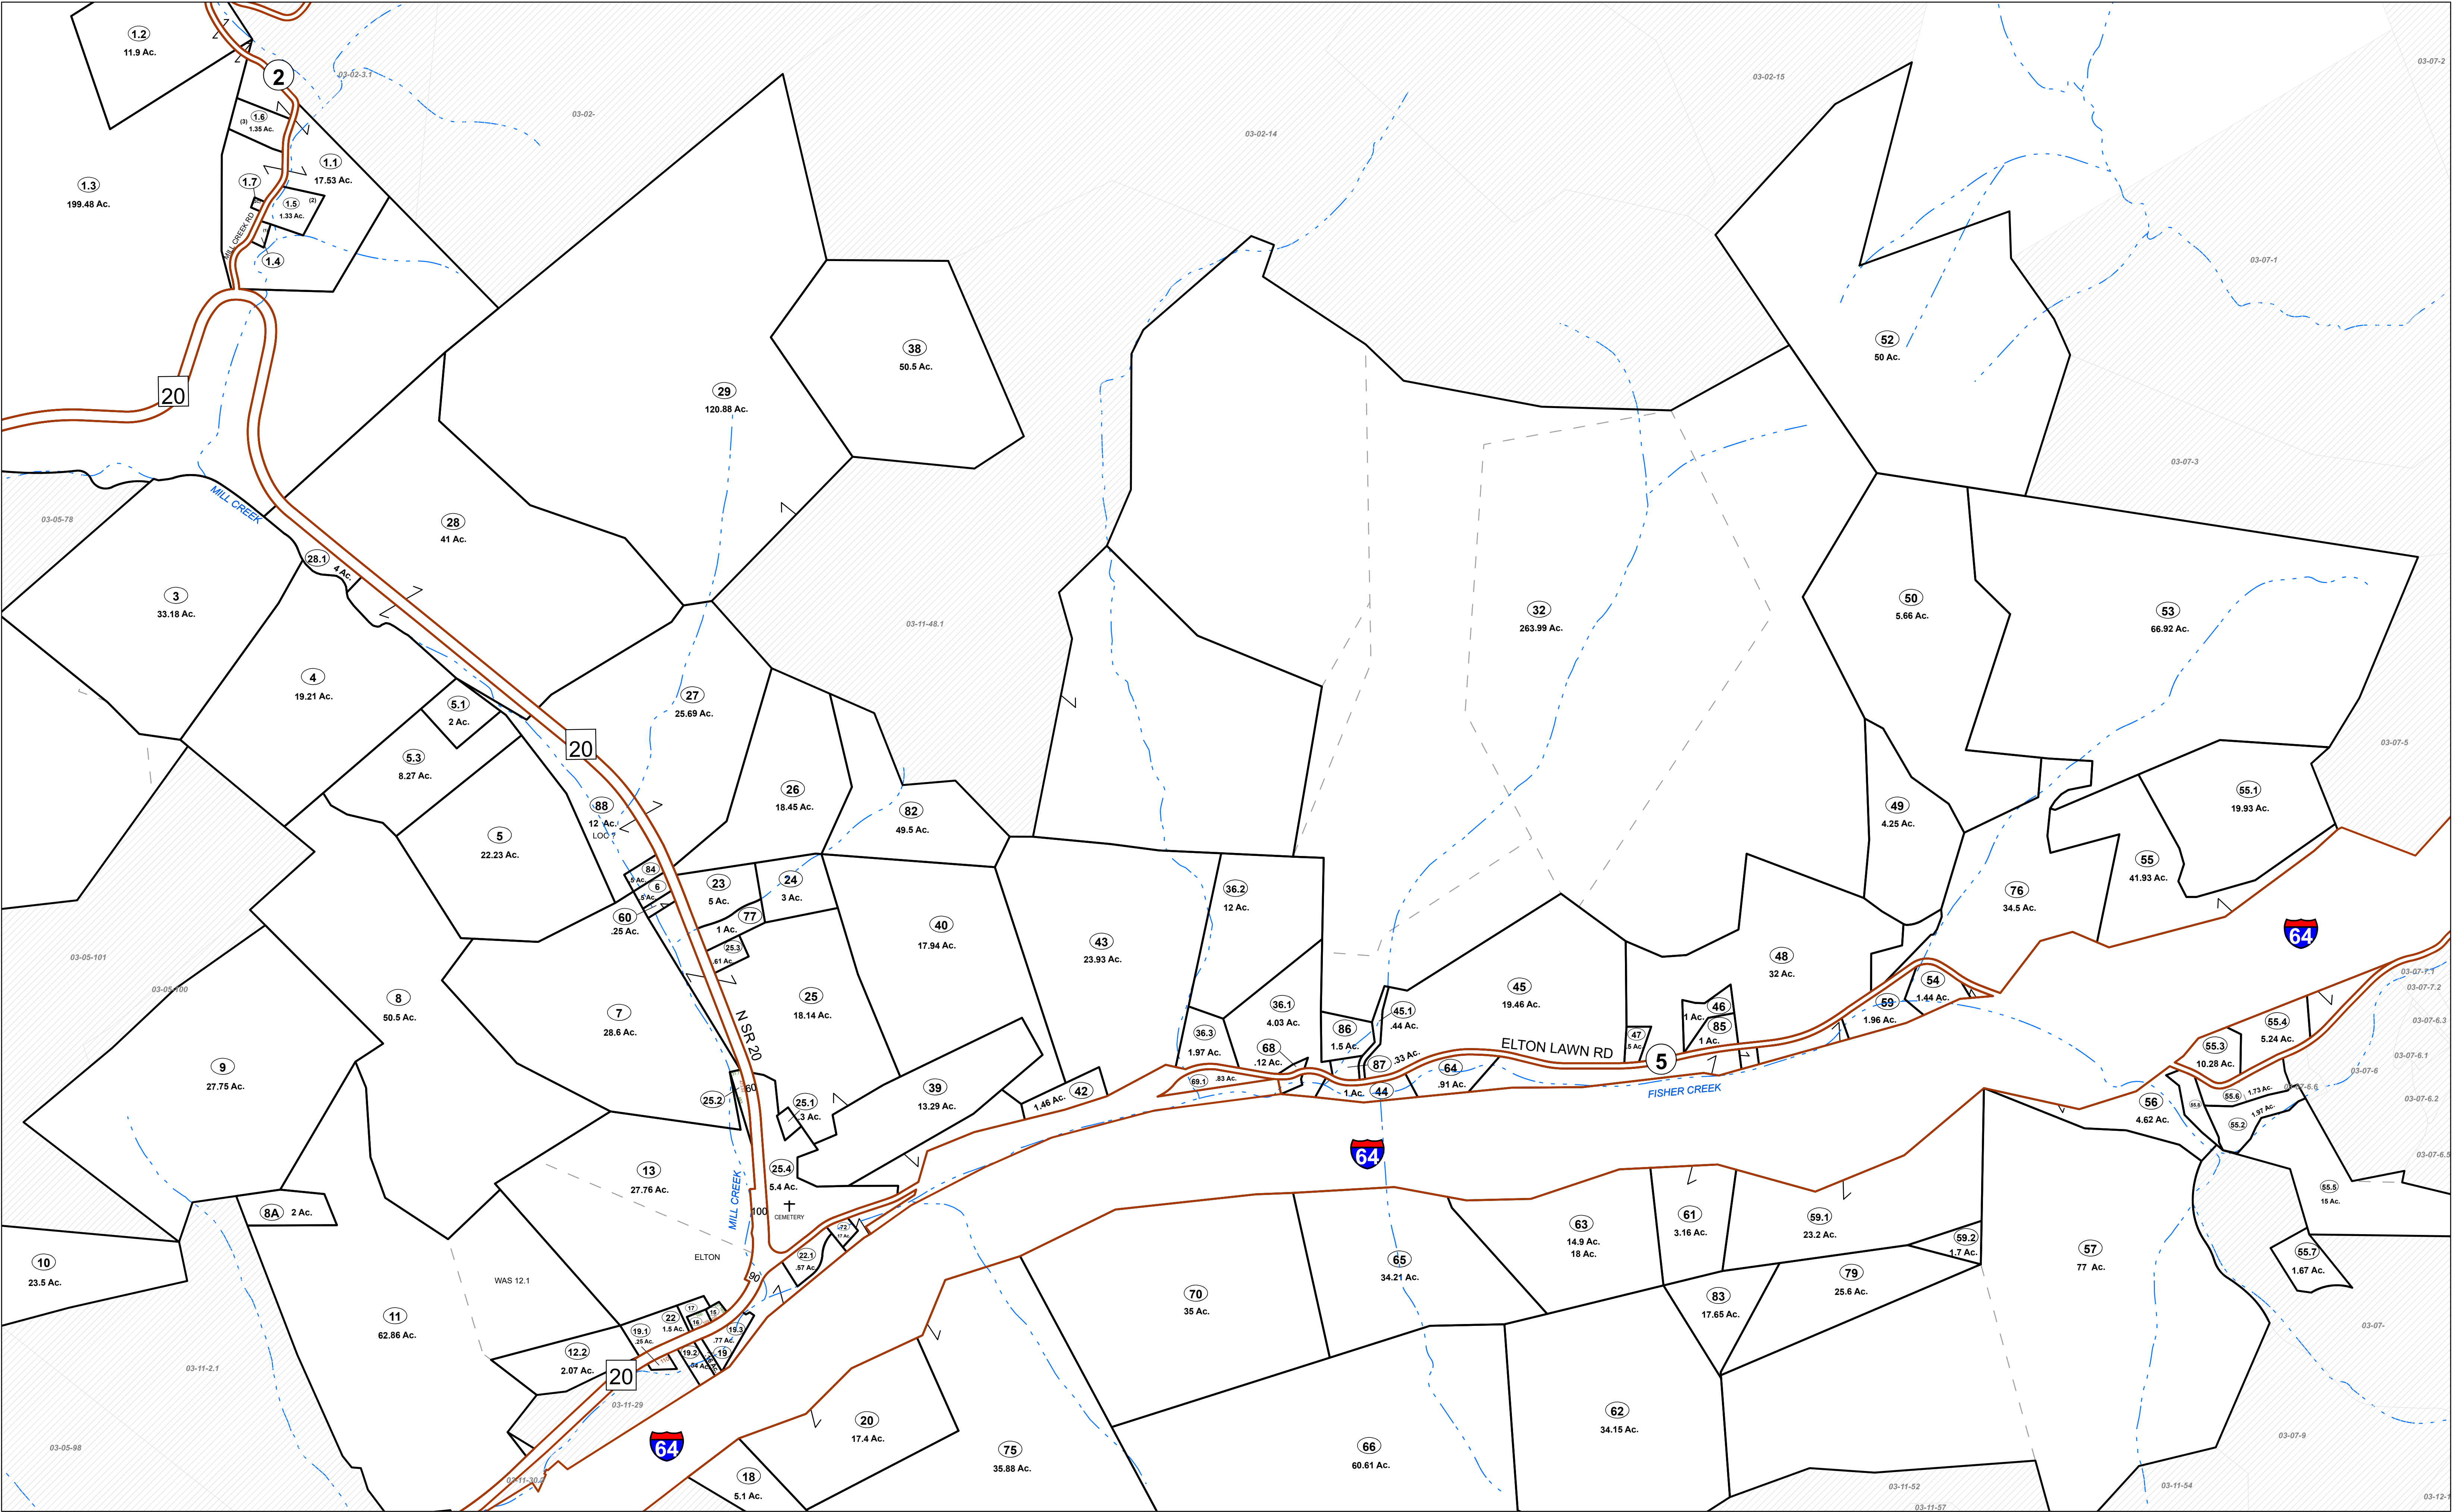

FOR TAX PURPOSES ONLY

Prepared By:
Greg Vandall
Summers County Assessor

- Legend**
- Property Line
 - Road Right of Way
 - Corporation Line
 - District Line
 - County Line
 - Original Lot Line
 - Lot Number
 - Parcel Number
 - Water
 - Railroad
 - (15)
 - (99)

R O V I S I O N S	1	Revised 6/1/16	9		17	
	2	Revised 12/30/2016	10		18	
	3	Revised 10/20/2020	11		19	
	4	Revised 02/24/2021	12		20	
	5	Revised 01/27/2022	13		21	
	6	Revised 01/23/2024	14		22	
	7		15		23	
	8		16		24	

STATE OF WEST VIRGINIA
COUNTY OF SUMMERS
Office of Assessor



GREEN SULPHUR DISTRICT
Map: 06
Date, Aerial Photography: 2018
Date, Map: 1/23/2024
Scale: 1" = 400'