


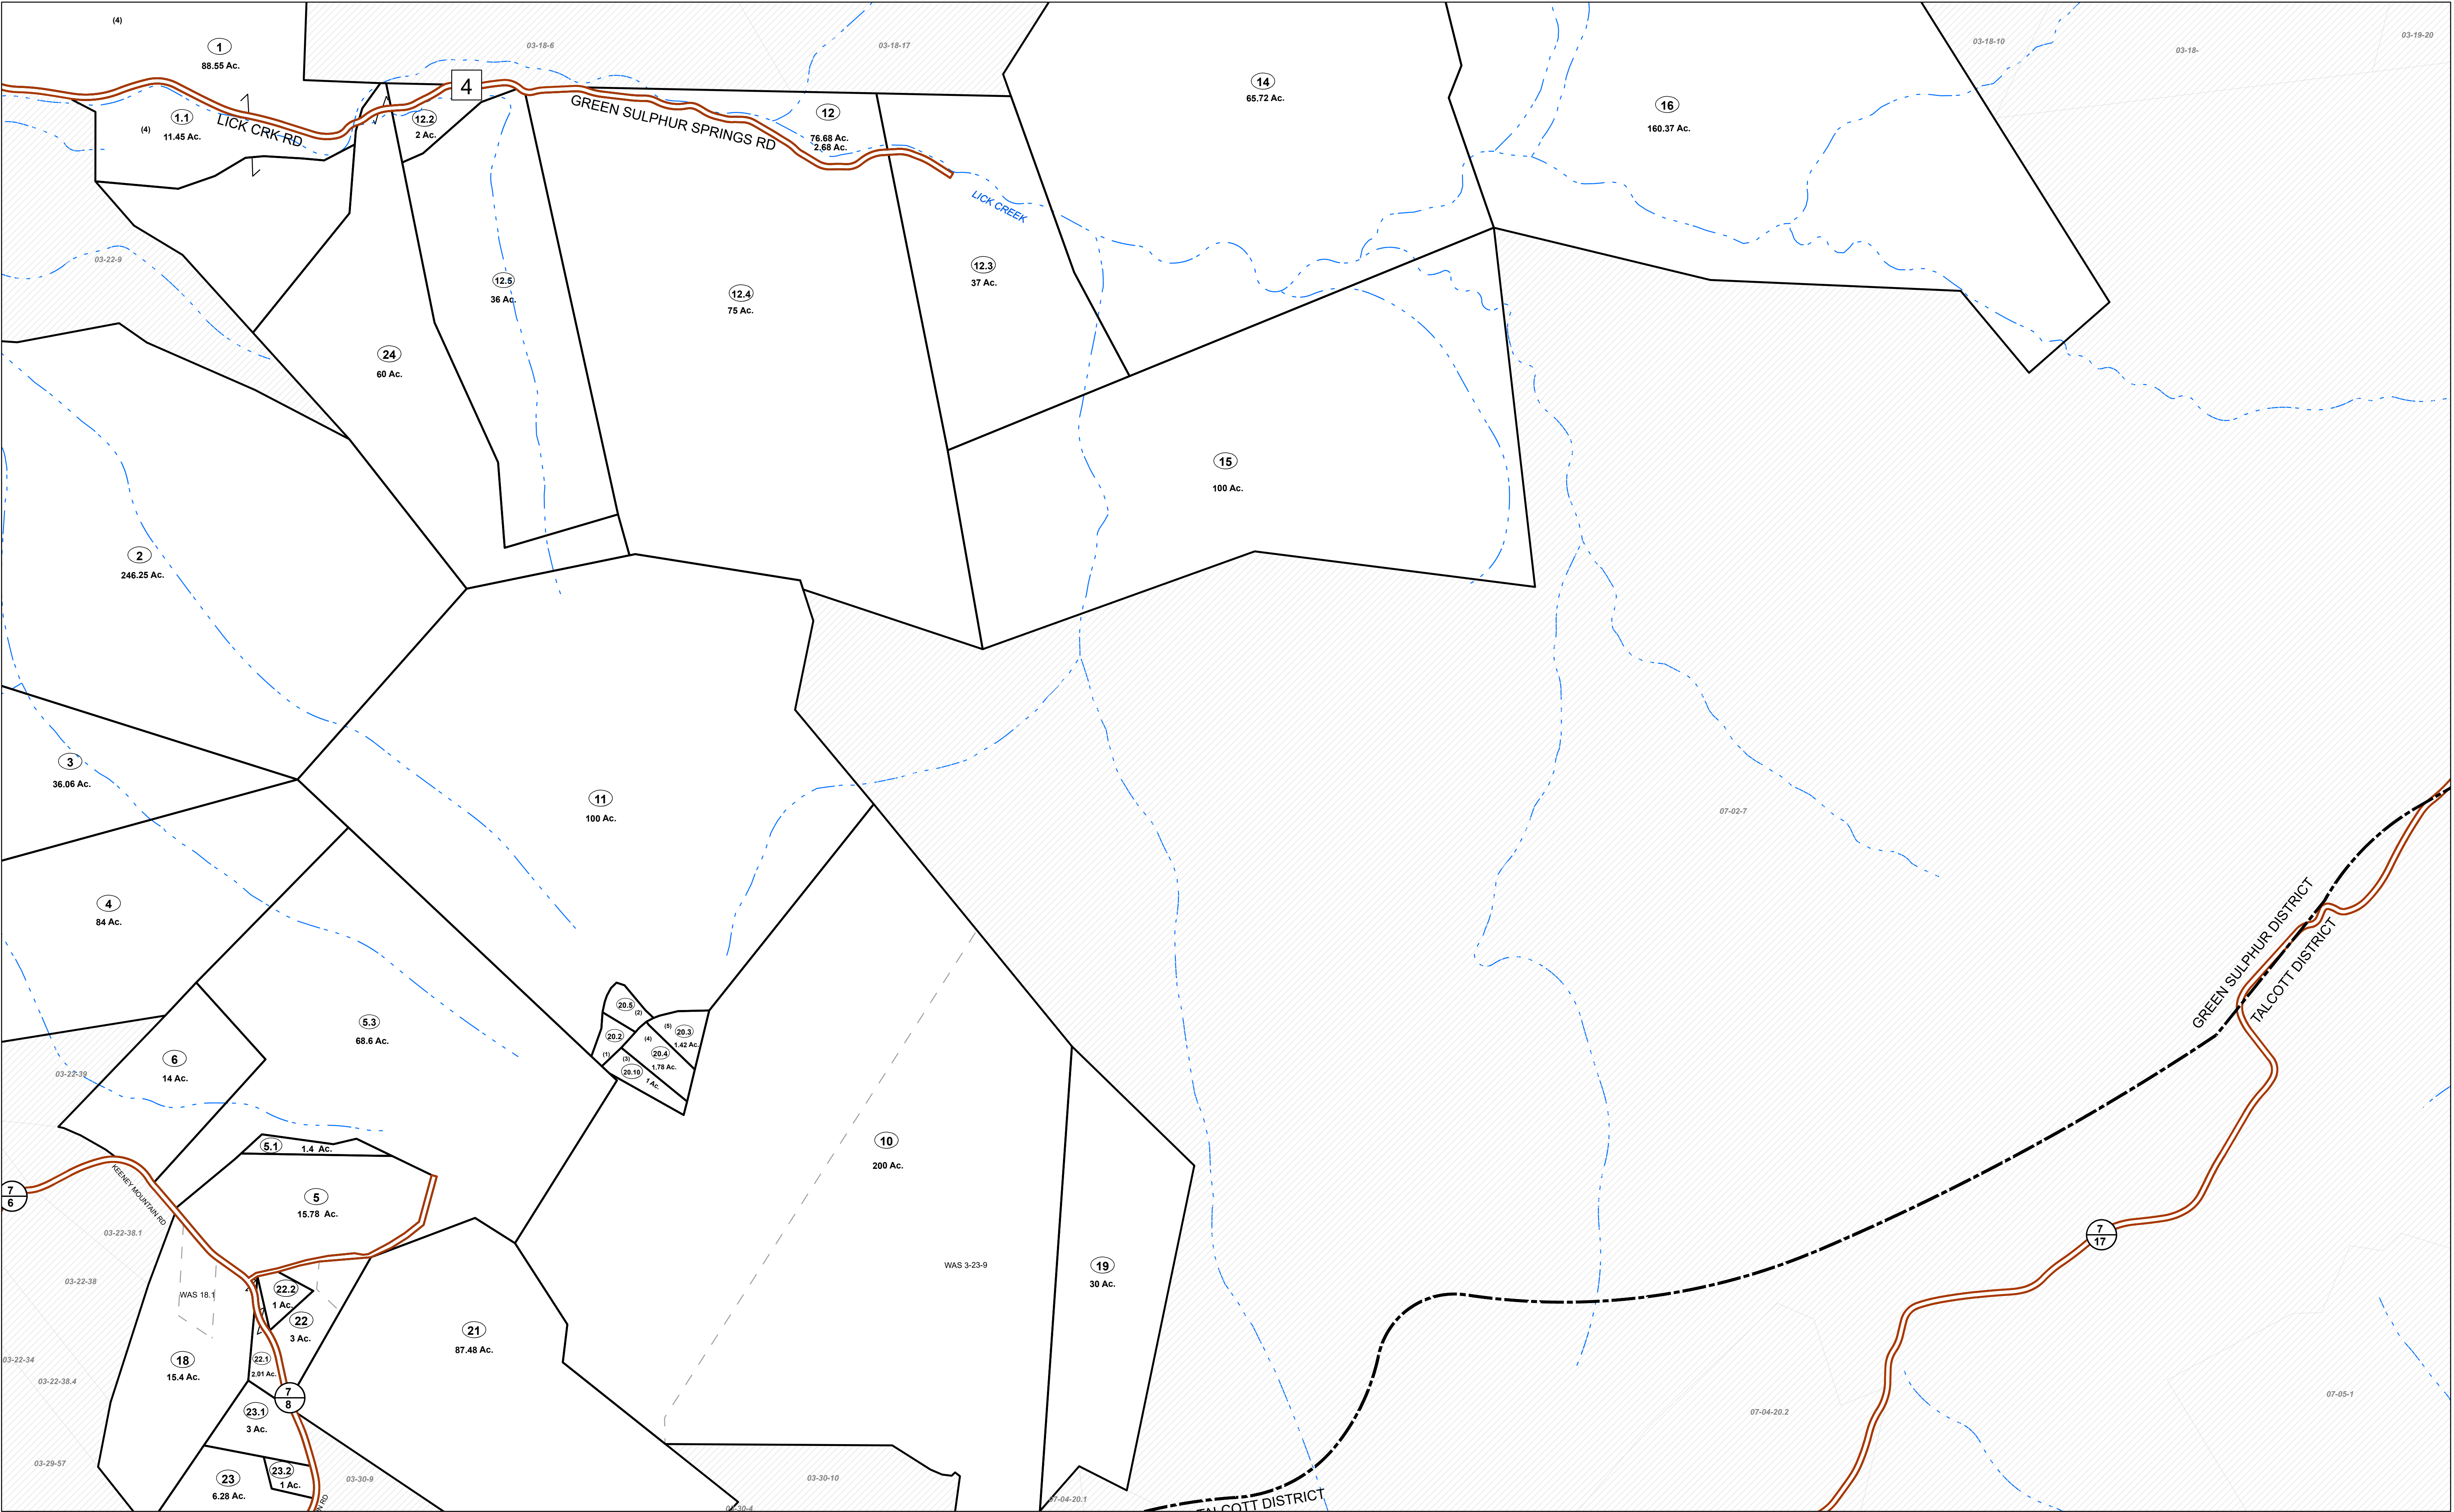

FOR TAX PURPOSES ONLY

Prepared By:

Greg Vandall
Summers County Assessor

Property Line

Road Right of Way

Corporation Line

District Line

County Line

Original Lot Line

Lot Number

Parcel Number

Water

Railroad

(15)

(99)

R e v i s i o n s	1	Revised 6/1/16	9		17	
	2	Revised 12/30/2016	10		18	
	3	Revised 10/20/2020	11		19	
	4	Revised 02/24/2021	12		20	
	5	Revised 01/27/2022	13		21	
	6	Revised 01/23/2024	14		22	
	7		15		23	
	8		16		24	

STATE OF WEST VIRGINIA
COUNTY OF SUMMERS
Office of Assessor

03-17	03-18	03-19
03-22	03-23	03-24
03-29	03-30	



GREEN SULPHUR DISTRICT
Map: 23
Date, Aerial Photography: 2018
Date, Map: 1/23/2024
Scale: 1" = 400'