


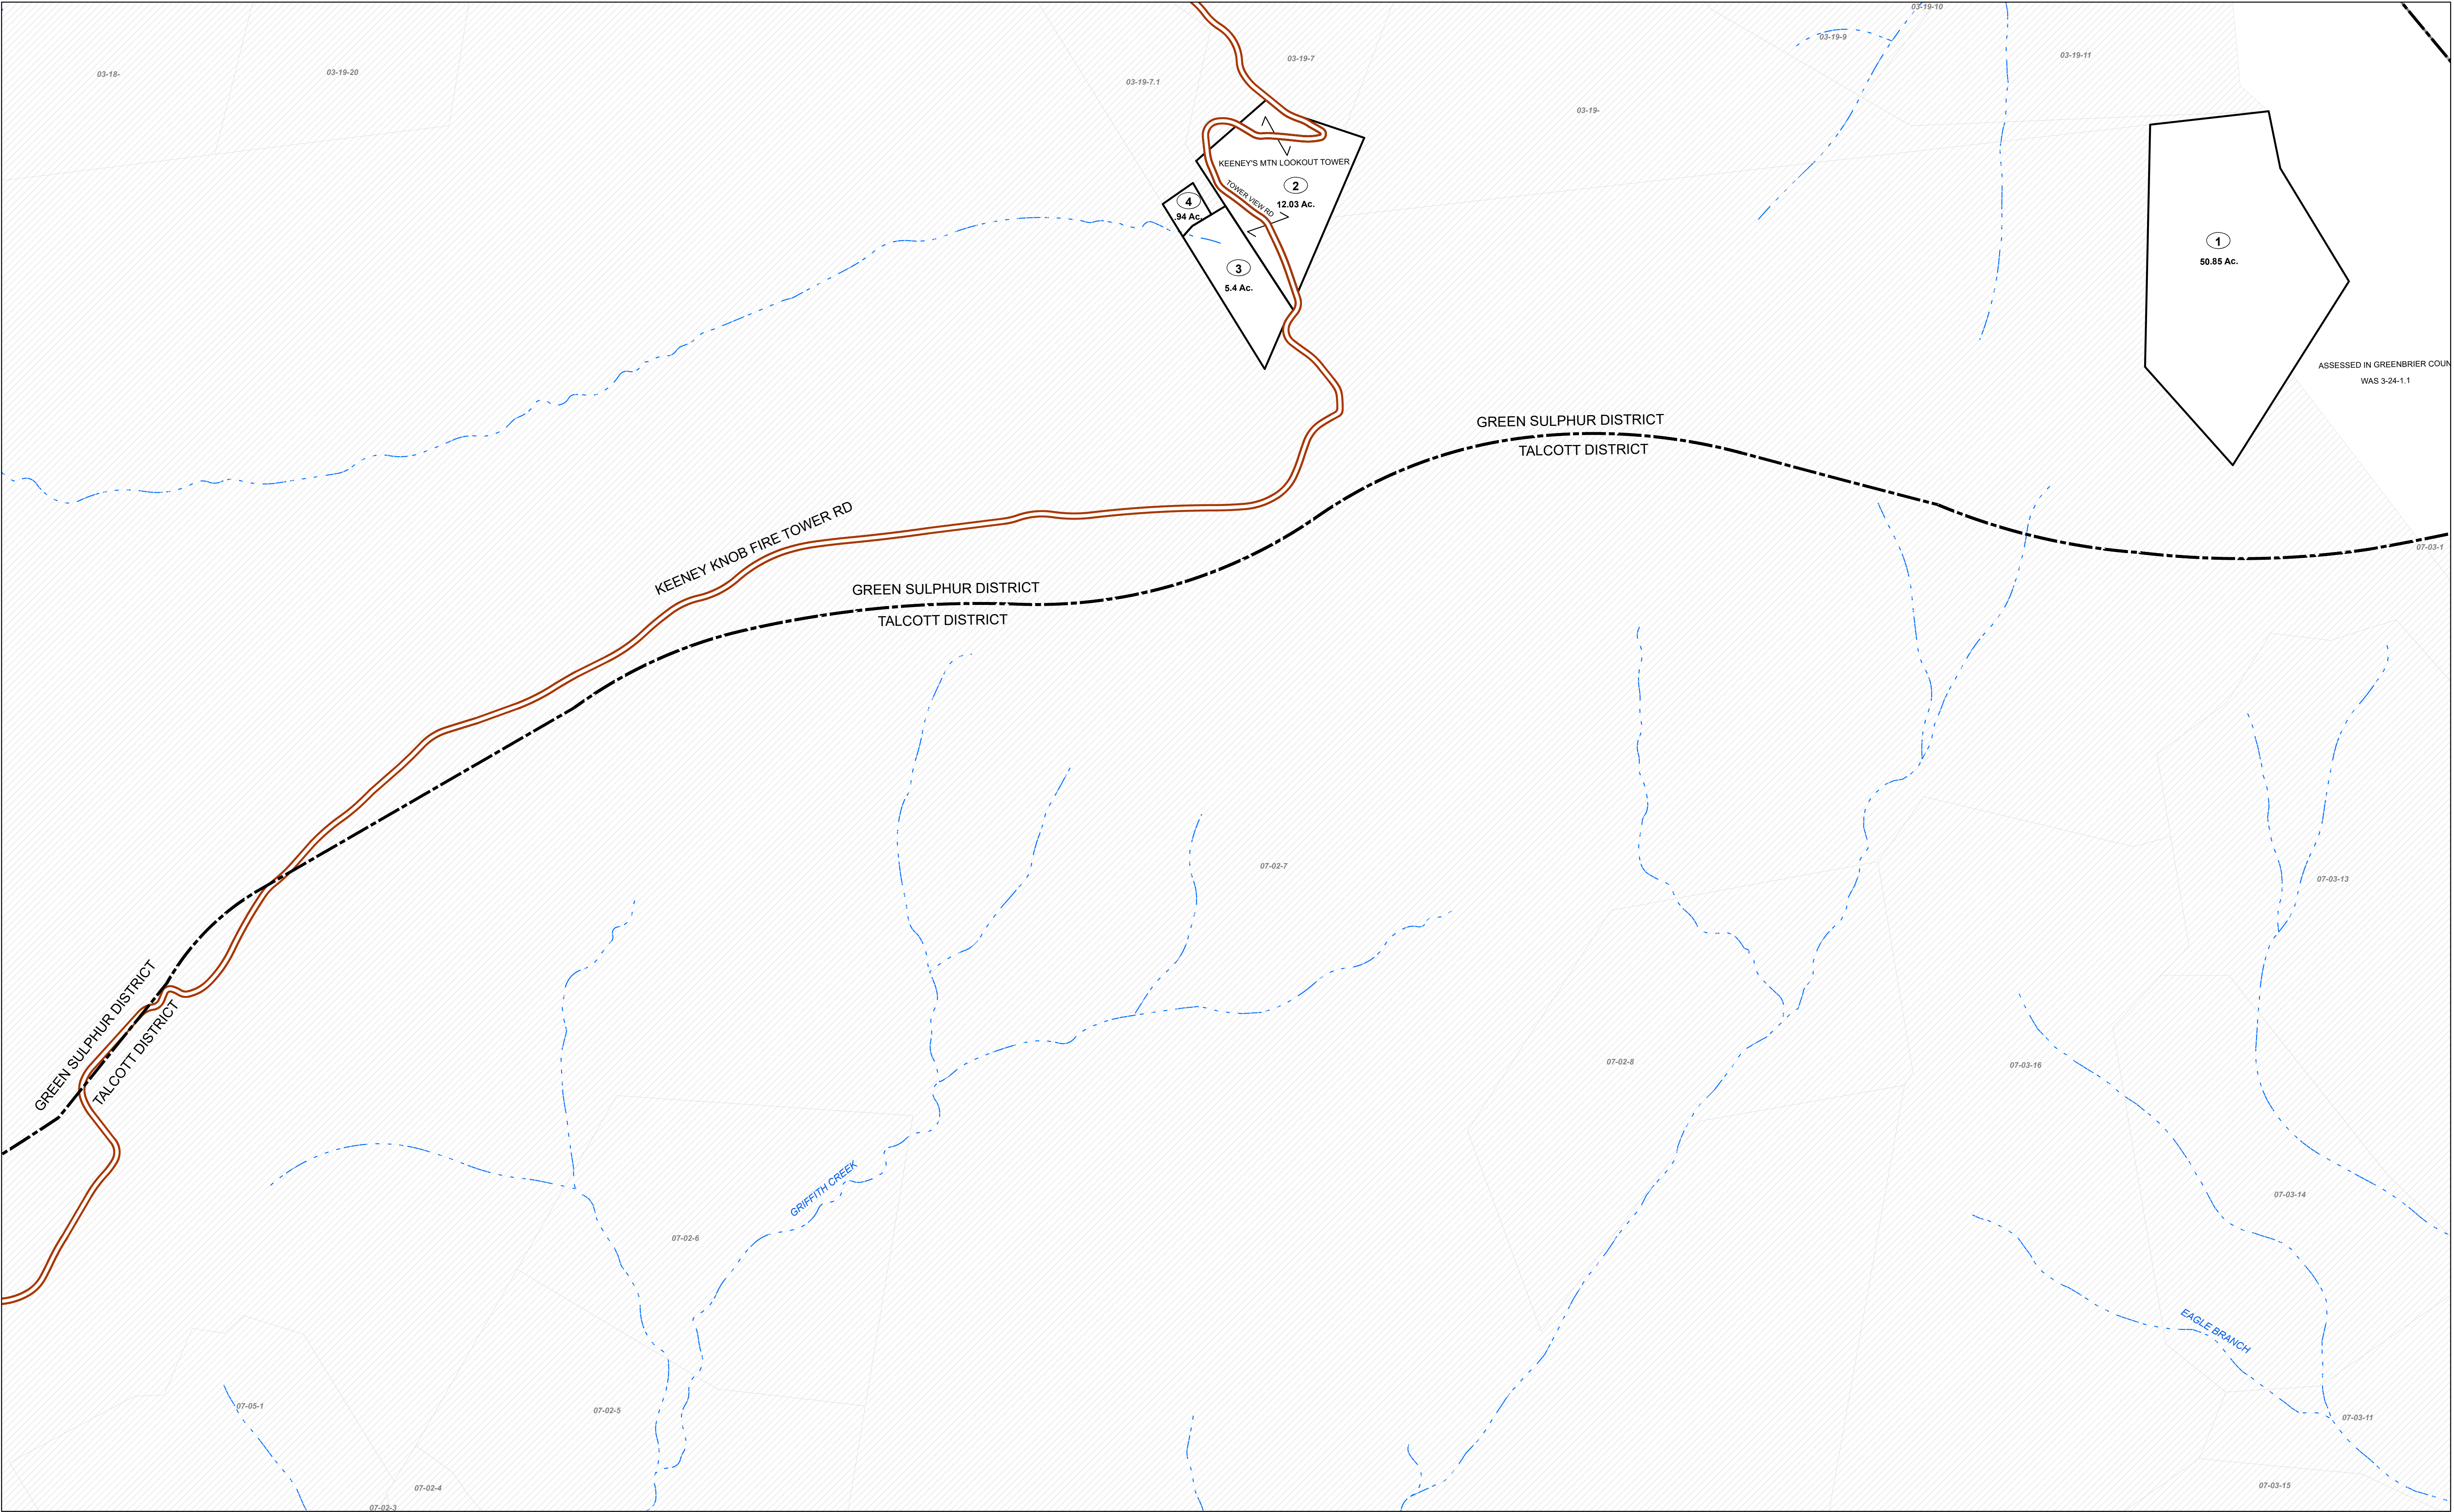

FOR TAX PURPOSES ONLY

Prepared By:

Greg Vandall  
Summers County Assessor

| Legend            |                   |
|-------------------|-------------------|
| Property Line     | Original Lot Line |
| Road Right of Way | Lot Number        |
| Corporation Line  | Parcel Number     |
| District Line     | Water             |
| County Line       | Railroad          |

|                                           |   |                    |    |  |    |  |
|-------------------------------------------|---|--------------------|----|--|----|--|
| R<br>e<br>v<br>i<br>s<br>i<br>o<br>n<br>s | 1 | Revised 6/1/16     | 9  |  | 17 |  |
|                                           | 2 | Revised 12/30/2016 | 10 |  | 18 |  |
|                                           | 3 | Revised 10/30/2020 | 11 |  | 19 |  |
|                                           | 4 | Revised 02/24/2021 | 12 |  | 20 |  |
|                                           | 5 | Revised 01/27/2022 | 13 |  | 21 |  |
|                                           | 6 | Revised 01/23/2024 | 14 |  | 22 |  |
|                                           | 7 |                    | 15 |  | 23 |  |
|                                           | 8 |                    | 16 |  | 24 |  |

STATE OF WEST VIRGINIA  
COUNTY OF SUMMERS  
Office of Assessor

|       |       |
|-------|-------|
| 03-18 | 03-19 |
| 03-23 | 03-24 |
| 03-30 |       |



GREEN SULPHUR DISTRICT  
Map: 24

Date, Aerial Photography: 2018  
Date, Map: 1/23/2024  
Scale: 1" = 400'