


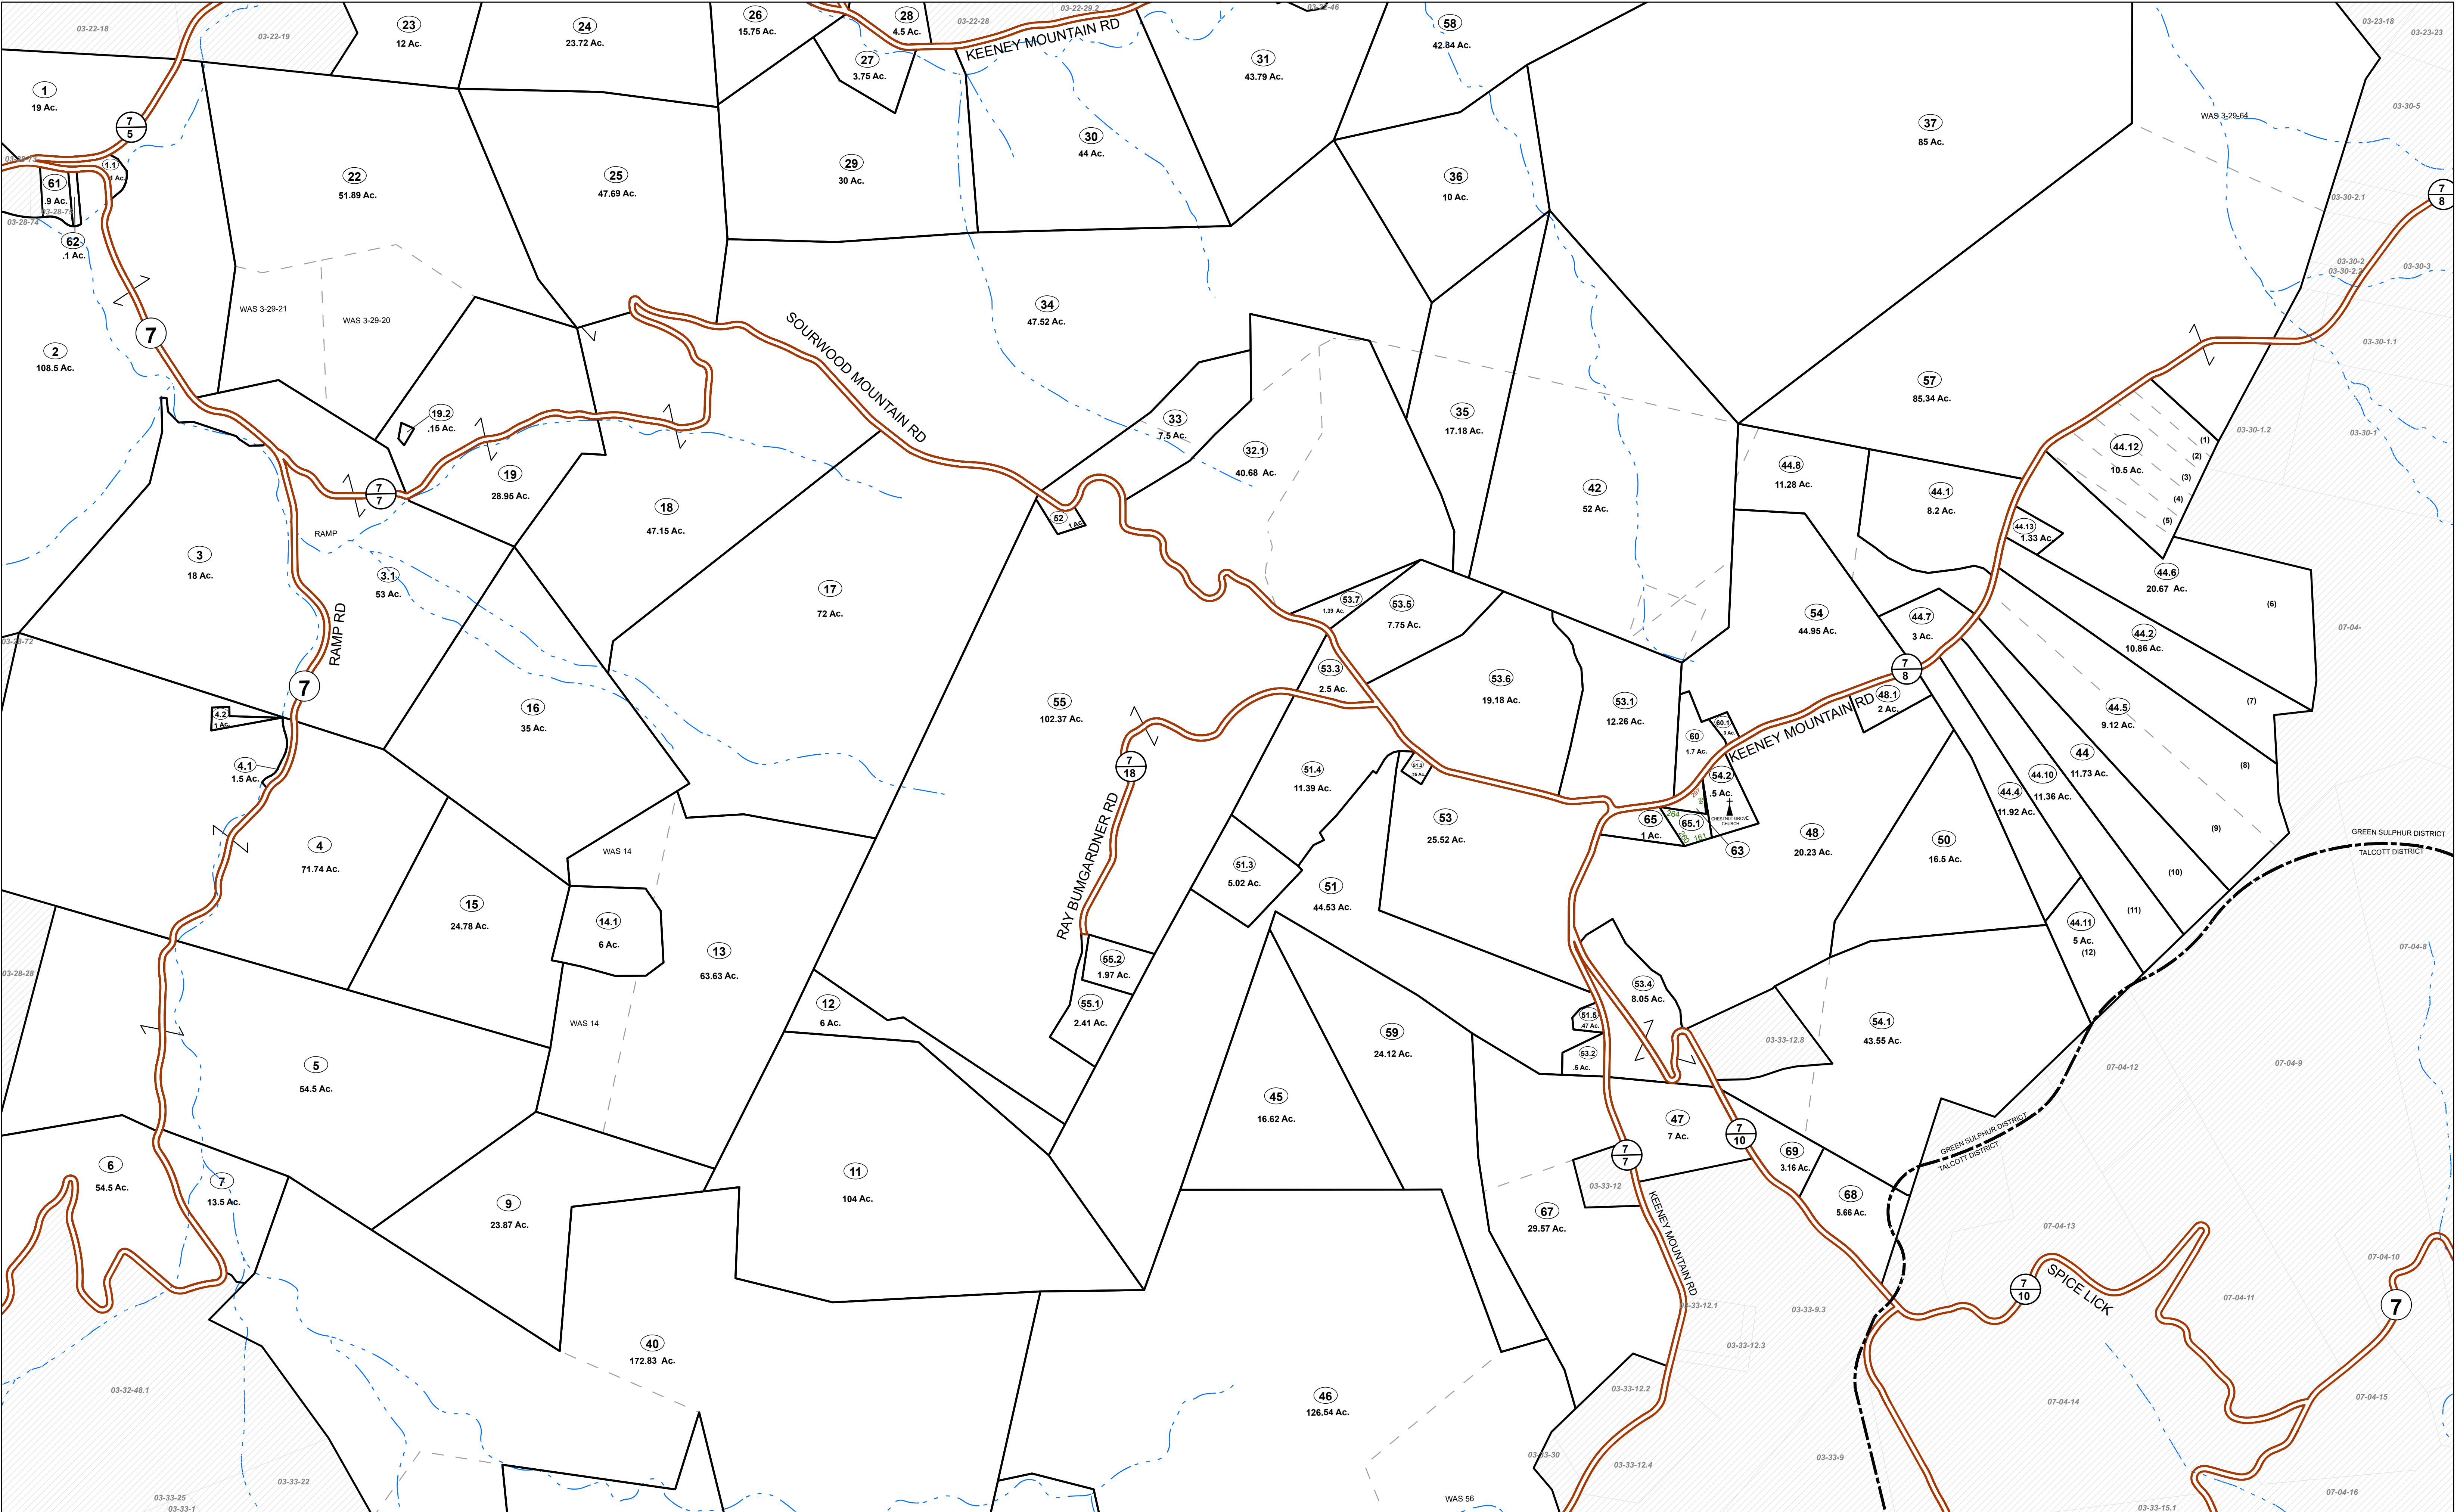

FOR TAX PURPOSES ONLY

Prepared By:

Greg Vandall  
Summers County Assessor

**Legend**  
Property Line ——— Original Lot Line  
Road Right of Way ——— Lot Number (15)  
Corporation Line ——— Parcel Number (99)  
District Line ——— Water  
County Line ——— Railroad

|                                           |   |                    |    |  |    |
|-------------------------------------------|---|--------------------|----|--|----|
| R<br>e<br>v<br>i<br>s<br>i<br>o<br>n<br>s | 1 | Revised 6/1/16     | 9  |  | 17 |
|                                           | 2 | Revised 12/30/2016 | 10 |  | 18 |
|                                           | 3 | Revised 10/30/2020 | 11 |  | 19 |
|                                           | 4 | Revised 02/24/2021 | 12 |  | 20 |
|                                           | 5 | Revised 01/27/2022 | 13 |  | 21 |
|                                           | 6 | Revised 01/23/2024 | 14 |  | 22 |
|                                           | 7 |                    | 15 |  | 23 |
|                                           | 8 |                    | 16 |  | 24 |

STATE OF WEST VIRGINIA  
COUNTY OF SUMMERS  
Office of Assessor

|       |       |       |
|-------|-------|-------|
| 03-21 | 03-22 | 03-23 |
| 03-28 | 03-29 | 03-30 |
| 03-32 | 03-33 |       |



GREEN SULPHUR DISTRICT  
Map: 29  
Date, Aerial Photography: 2018  
Date, Map: 1/23/2024  
Scale: 1" = 400'