
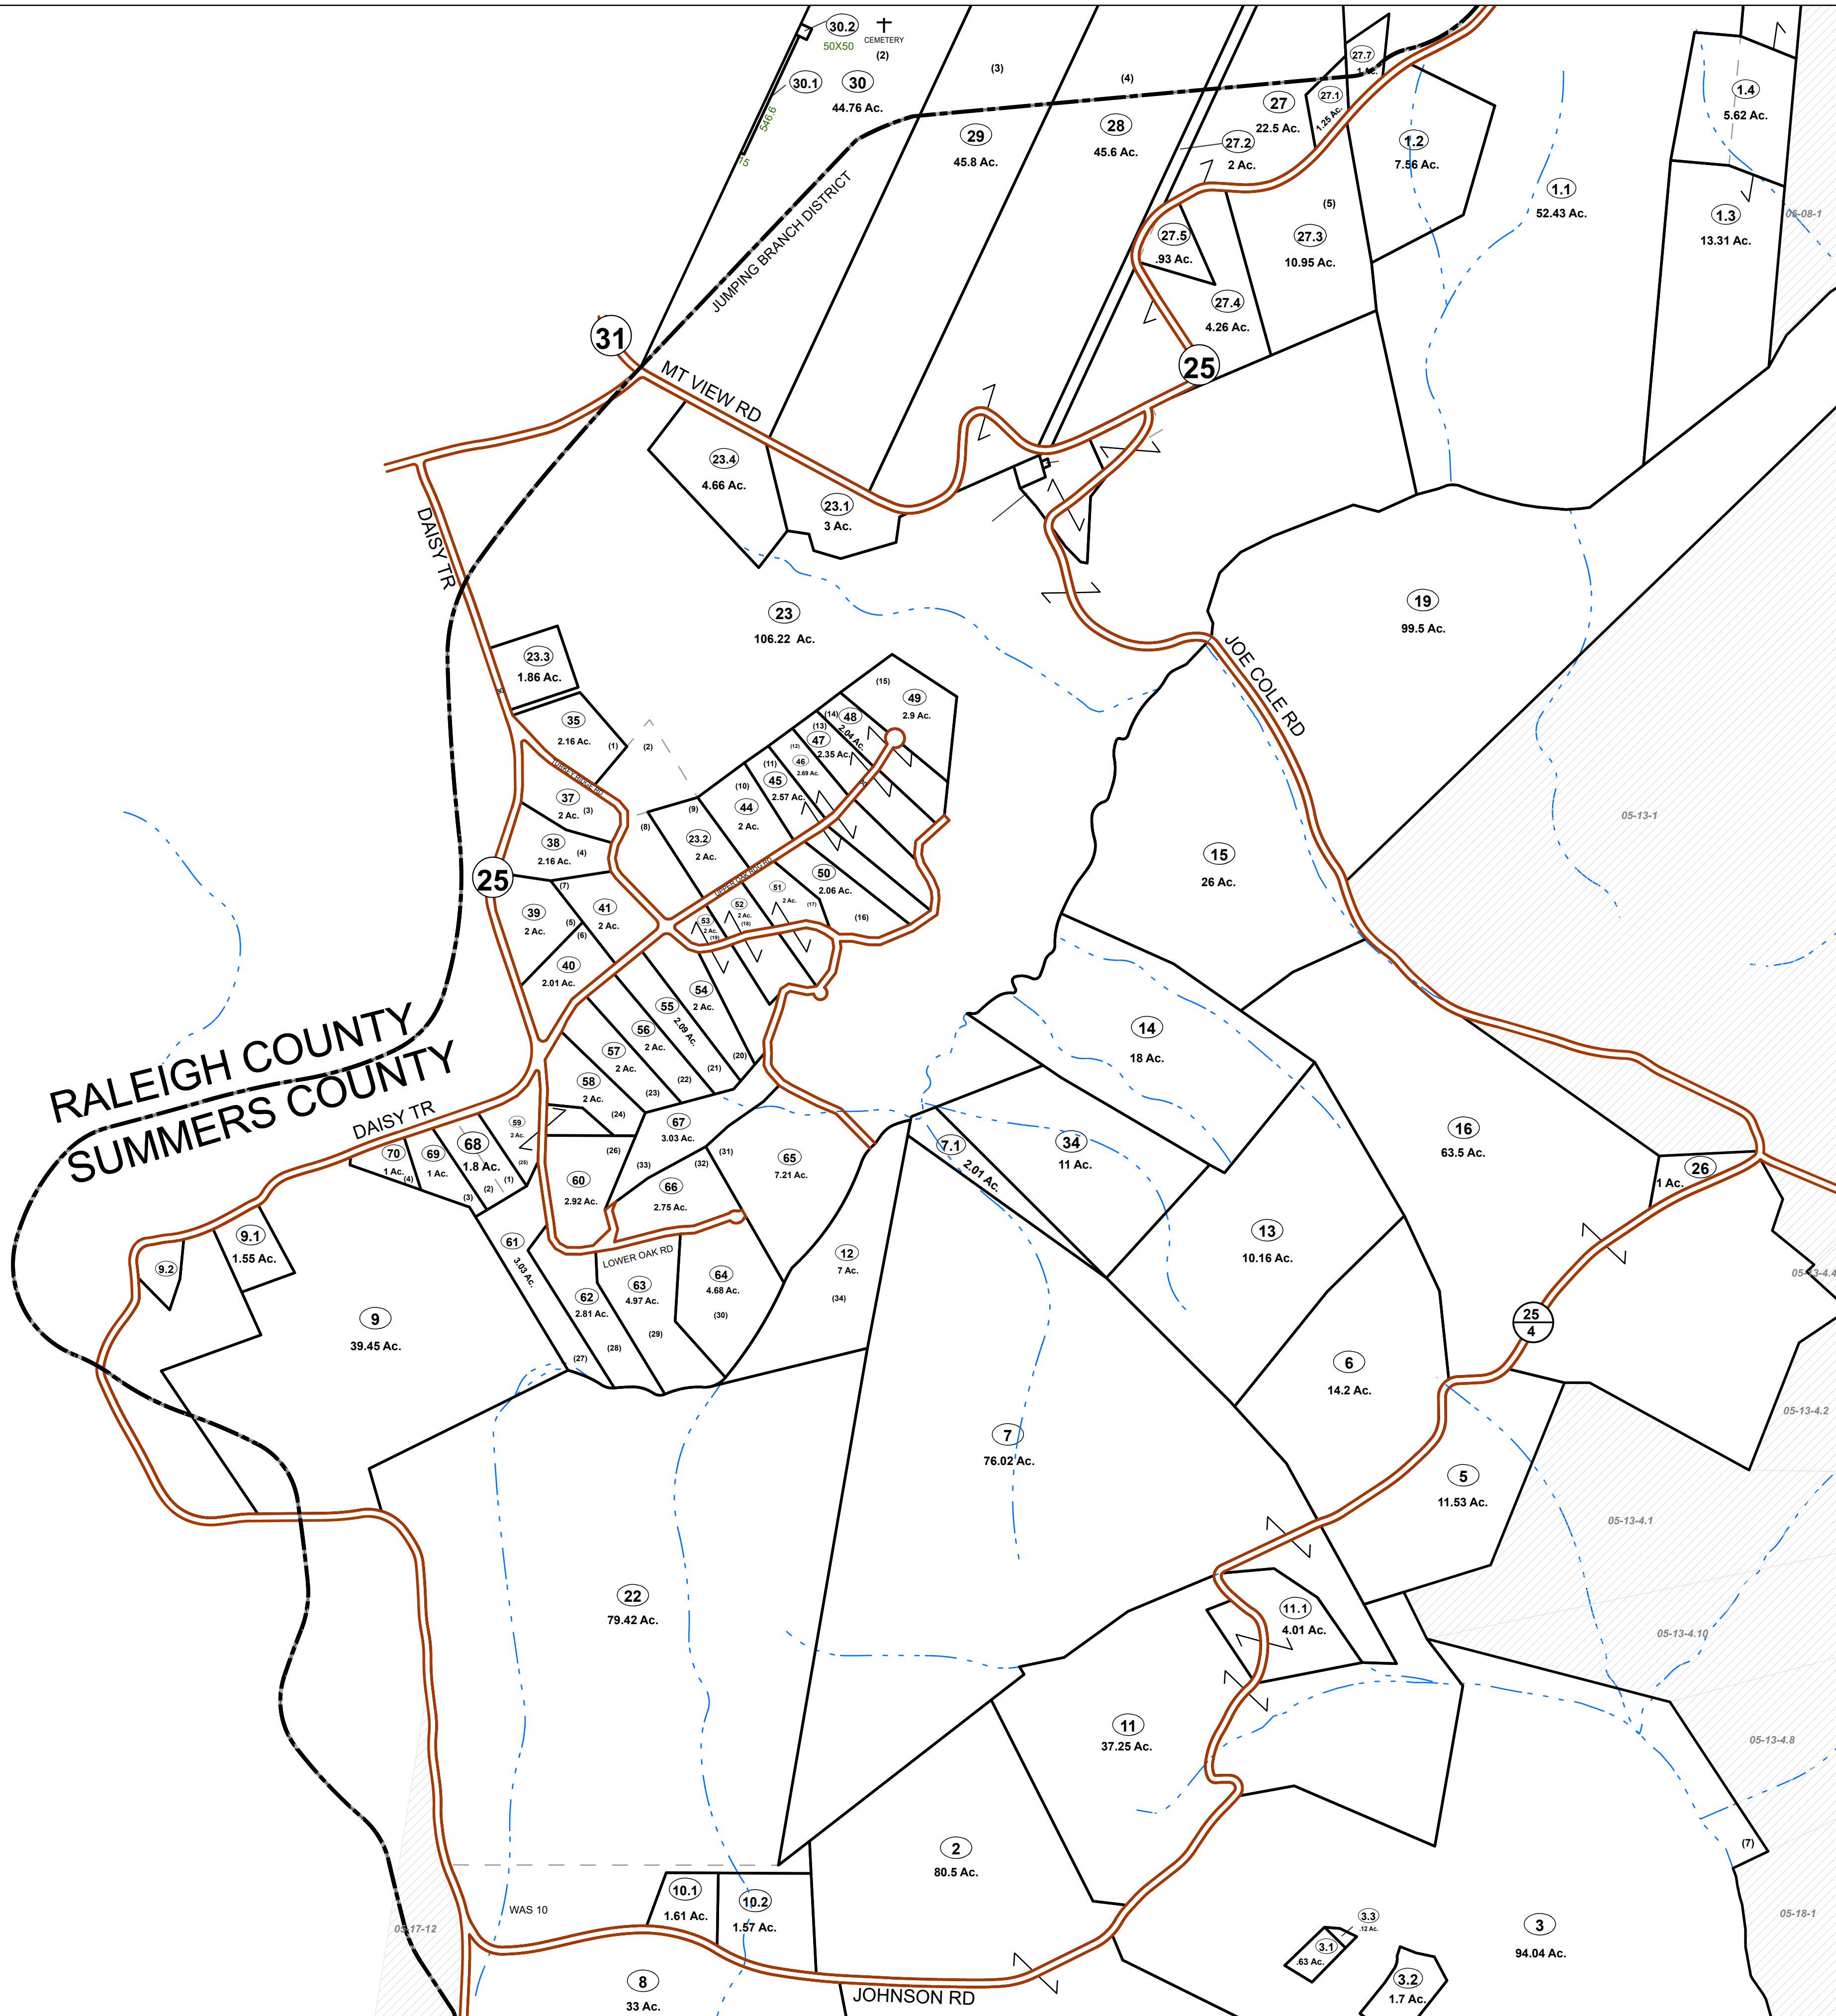


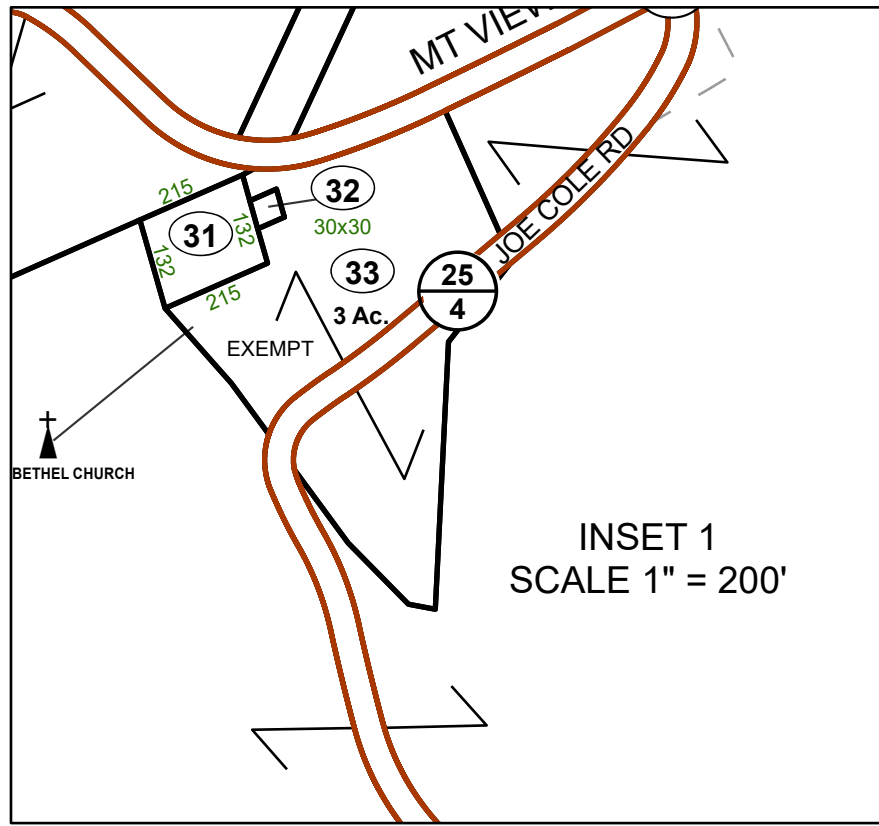


FOR TAX PURPOSES ONLY

Prepared By:
Greg Vandall
Summers County Assessor

Legend	
Property Line	Original Lot Line
Road Right of Way	Lot Number
Corporation Line	Parcel Number
District Line	Water
County Line	Railroad

R	1	Revised 6/1/16	9		17	
G	2	Revised 12/30/2016	10		18	
V	3	Revised 11/13/2017	11		19	
I	4	Revised 10/29/2020	12		20	
S	5	Revised 02/24/2021	13		21	
I	6	Revised 01/27/2022	14		22	
O	7	Revised 01/23/2024	15		23	
N	8		16		24	

STATE OF WEST VIRGINIA
COUNTY OF SUMMERS
Office of Assessor

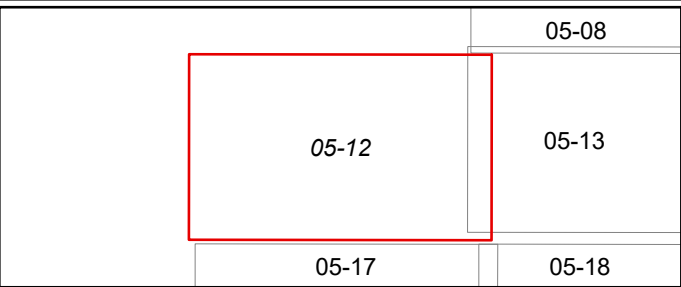

JUMPING BRANCH DISTRICT
Map: 12
Date, Aerial Photography: 2018
Date, Map: 1/23/2024
Scale: 1" = 400'