


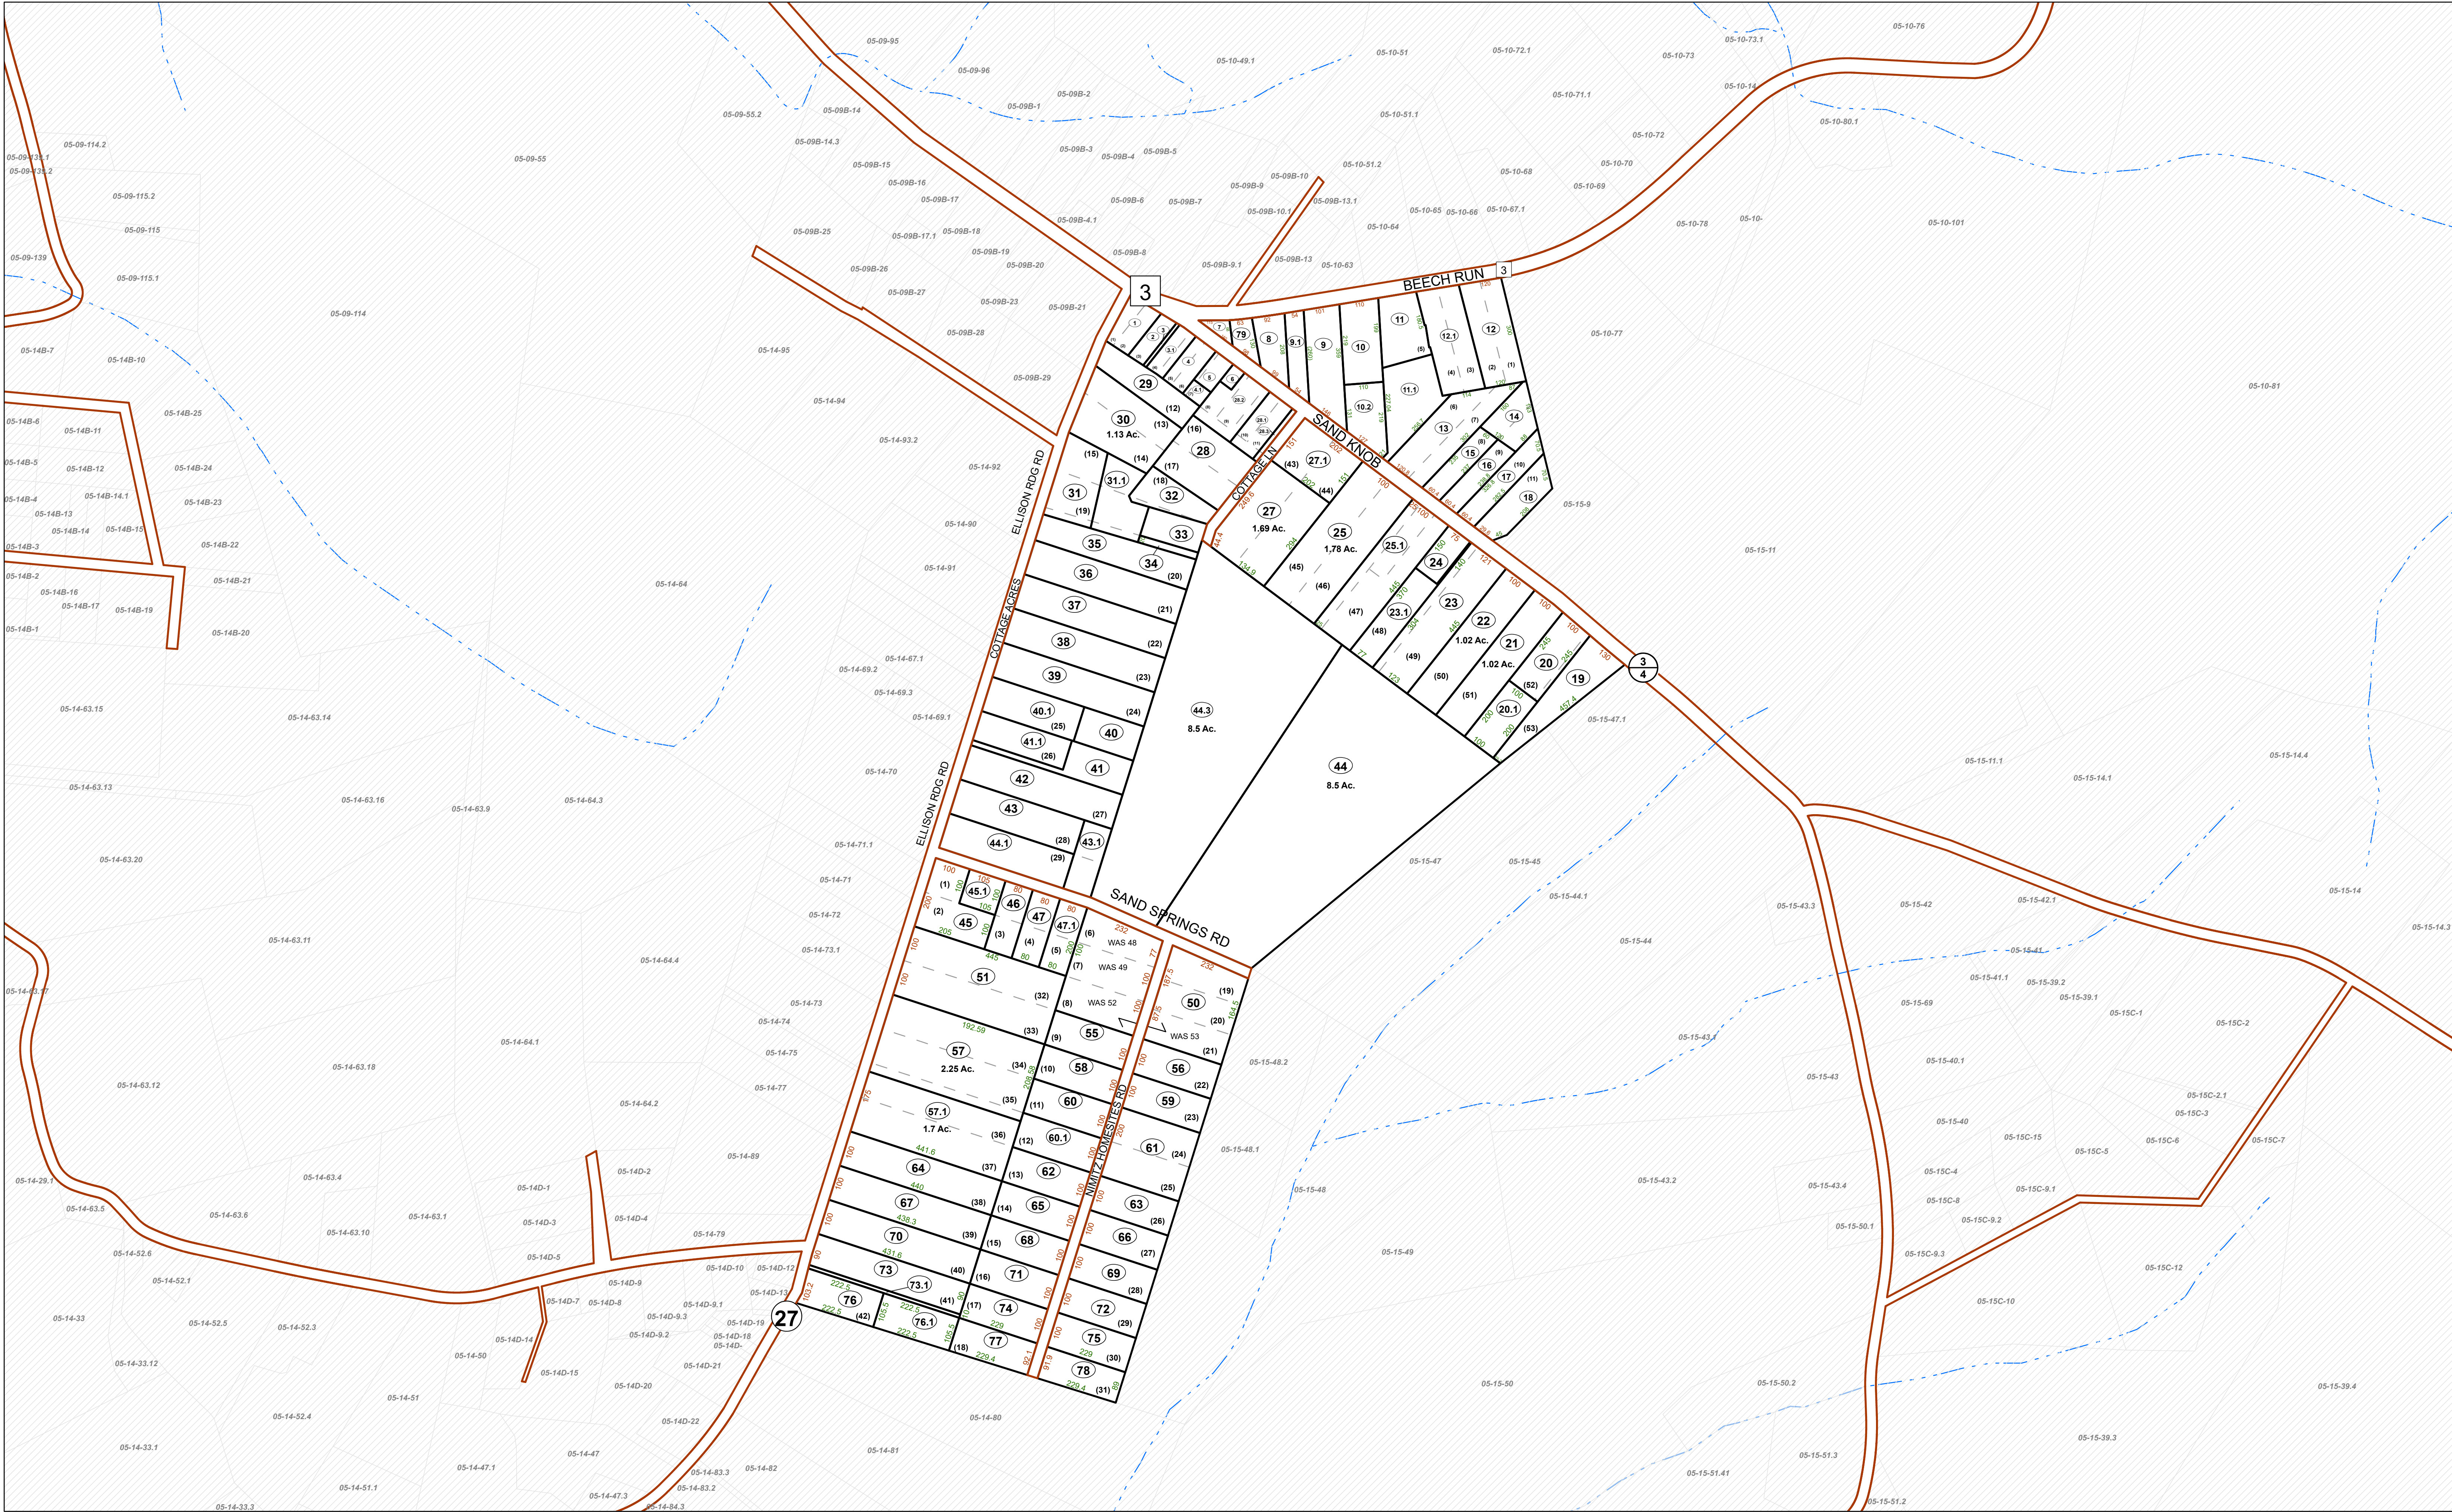


FOR TAX PURPOSES ONLY

Prepared By:
Greg Vandall
Summers County Assessor

Legend	
Property Line	Original Lot Line
Road Right of Way	Lot Number
Corporation Line	Parcel Number
District Line	Water
County Line	Railroad

Revised 6/3/16	9	17
Revised 12/30/2016	10	18
Revised 02/26/2018	11	19
Revised 02/24/2021	12	20
Revised 01/27/2022	13	21
Revised 01/23/2024	14	22
	15	23
	16	24

STATE OF WEST VIRGINIA
COUNTY OF SUMMERS
Office of Assessor

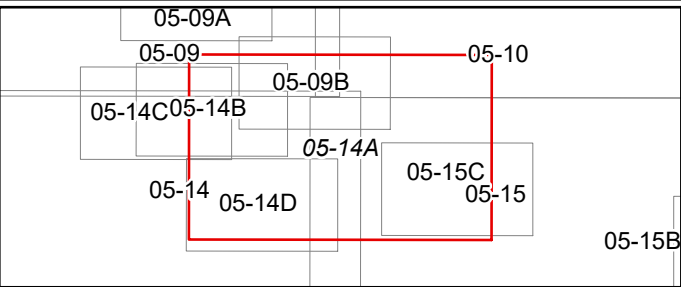

JUMPING BRANCH DISTRICT
Map: 14A
Date, Aerial Photography: 2003
Date, Map: 1/23/2024
Scale: 1" = 200'