


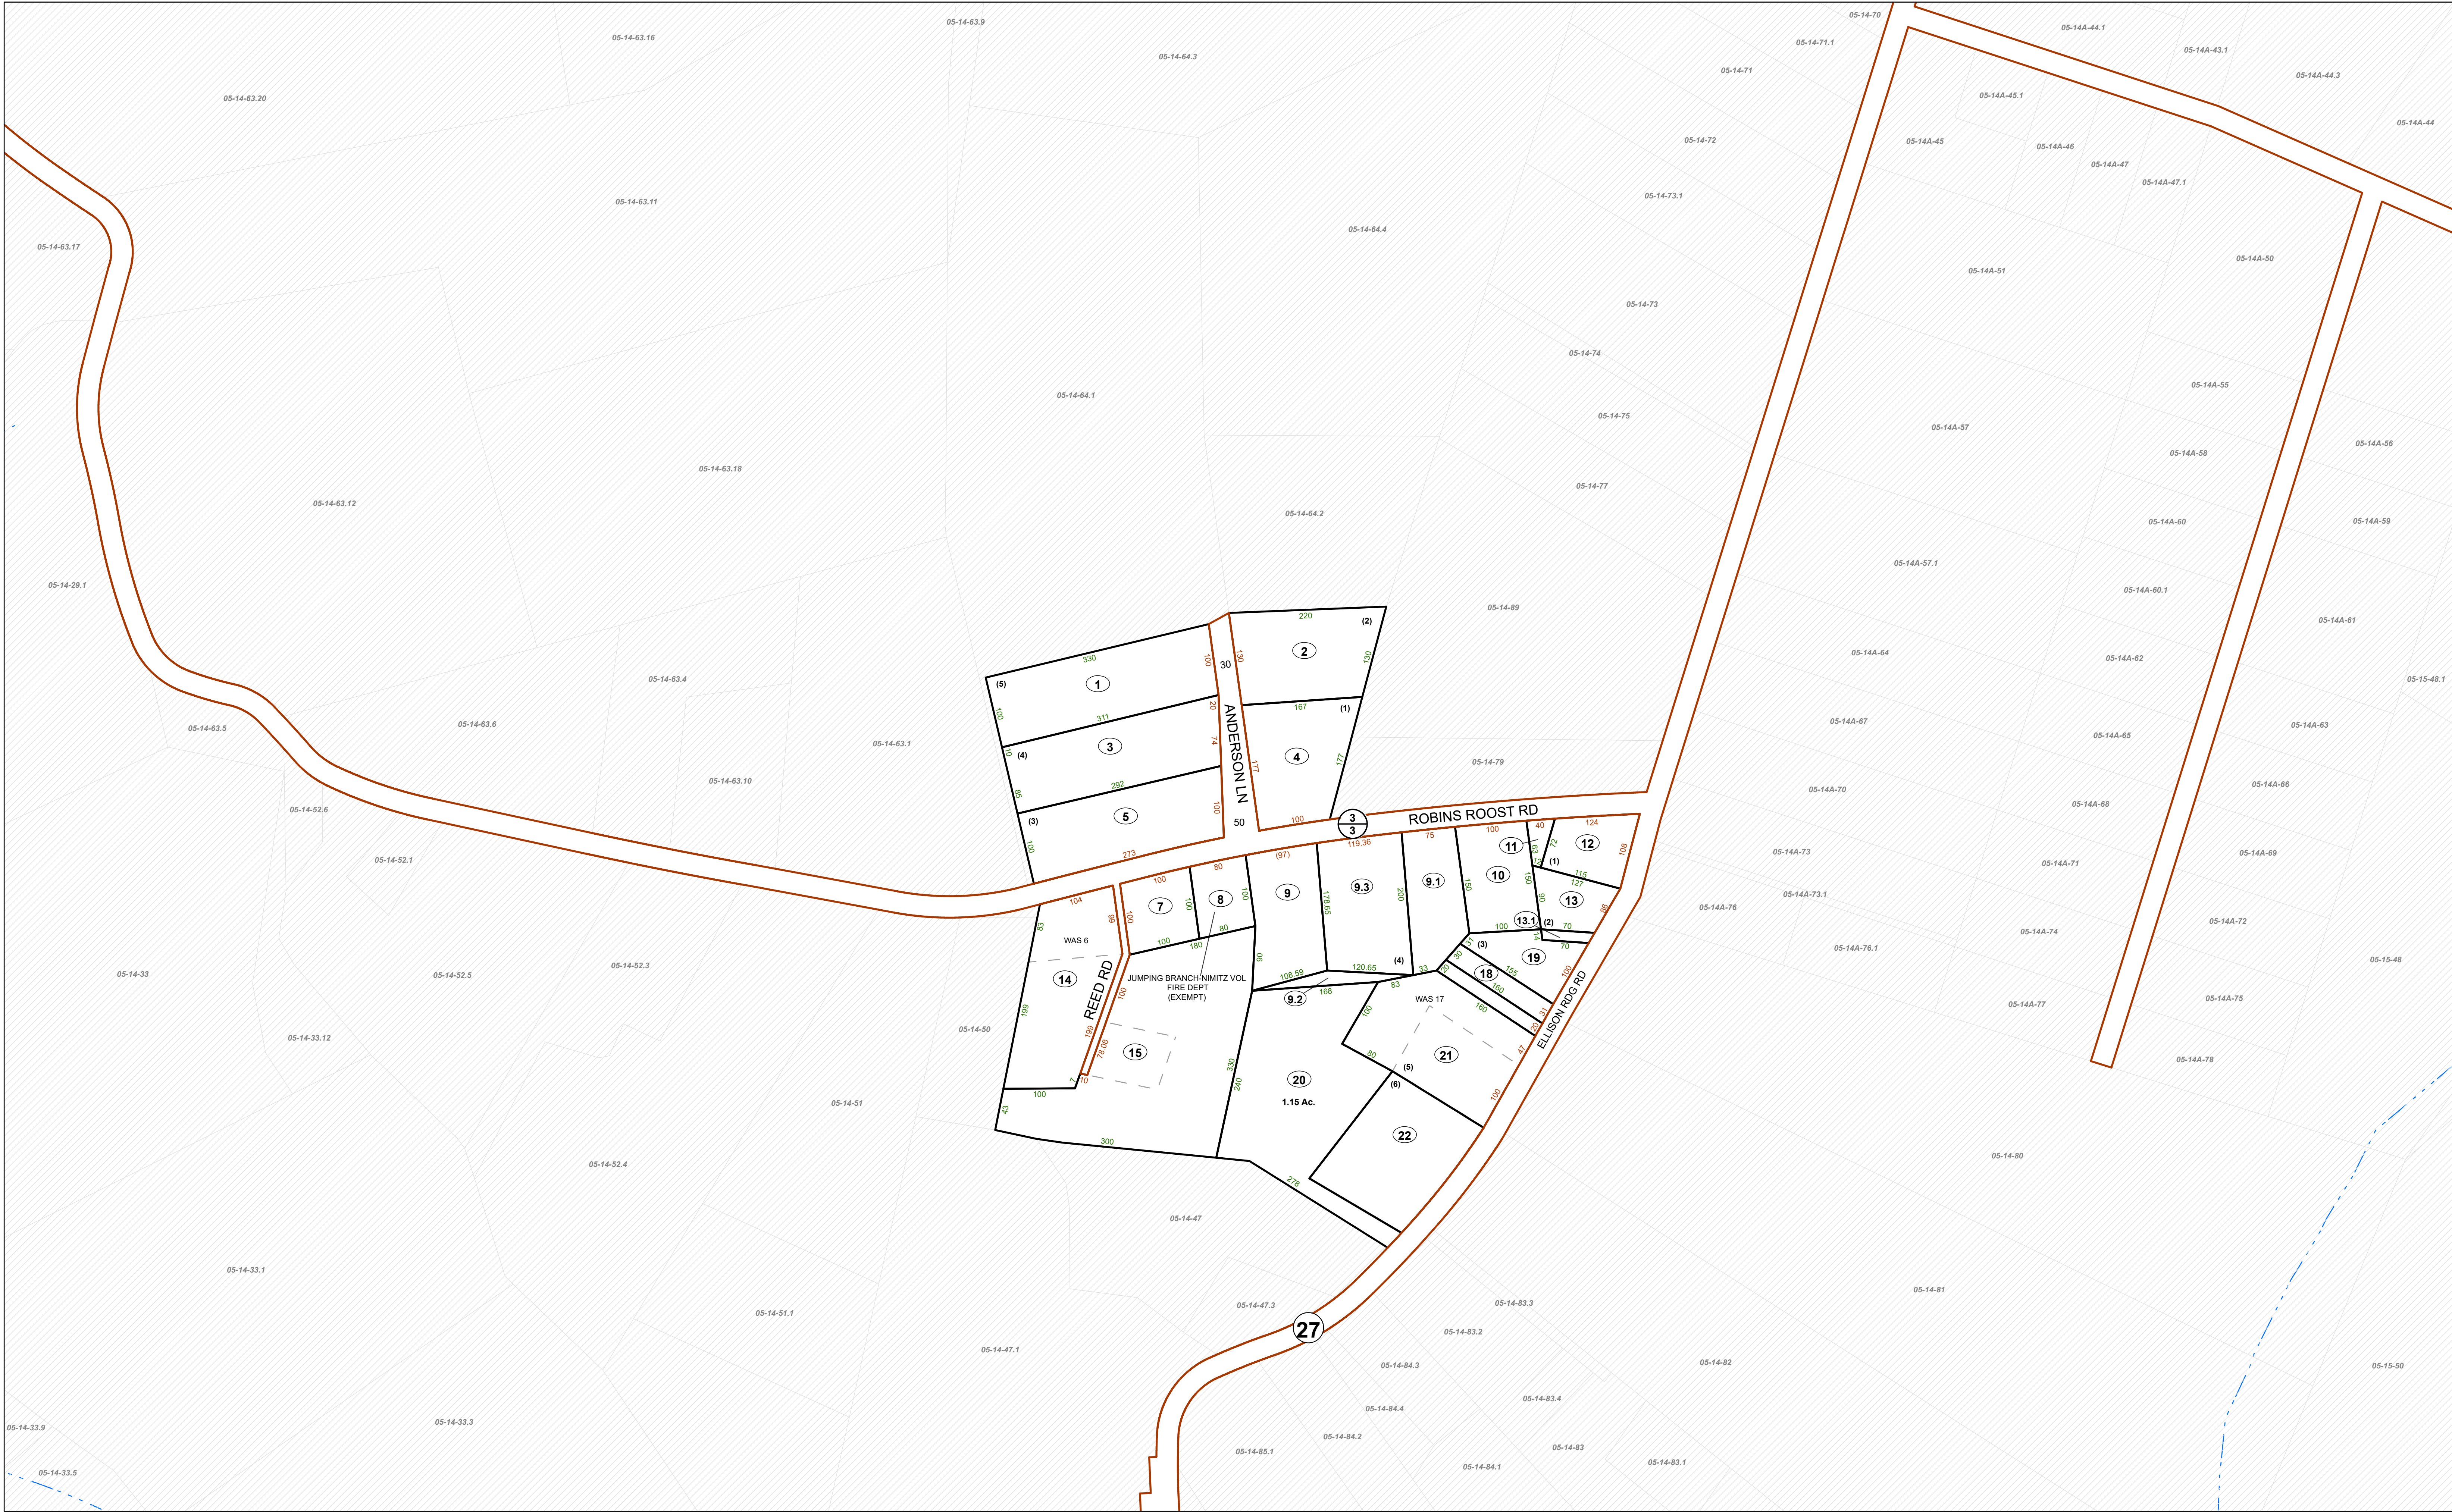


FOR TAX PURPOSES ONLY

Prepared By:
Greg Vandall
Summers County Assessor

Legend			
Property Line	—	Original Lot Line	---
Road Right of Way	—	Lot Number	(15)
Corporation Line	—	Parcel Number	(99)
District Line	—	Water	---
County Line	—	Railroad	—+—+—

R e v i s i o n s	1	Revised 6/3/16	9		17	
	2	Revised 12/30/2016	10		18	
	3	Revised 02/26/2018	11		19	
	4	Revised 02/24/2021	12		20	
	5	Revised 01/27/2022	13		21	
	6	Revised 01/23/2024	14		22	
	7		15		23	
	8		16		24	

STATE OF WEST VIRGINIA
COUNTY OF SUMMERS
Office of Assessor

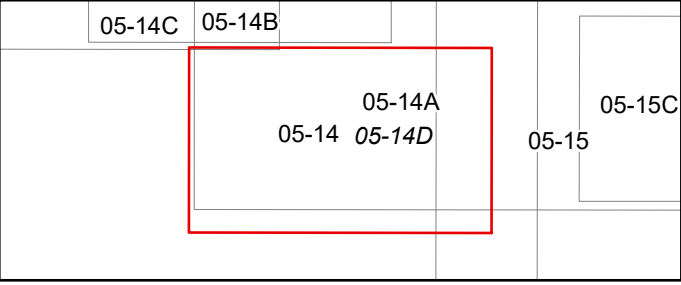

JUMPING BRANCH DISTRICT
Map: 14D
Date, Aerial Photography: 2003
Date, Map: 1/23/2024
Scale: 1" = 100'