


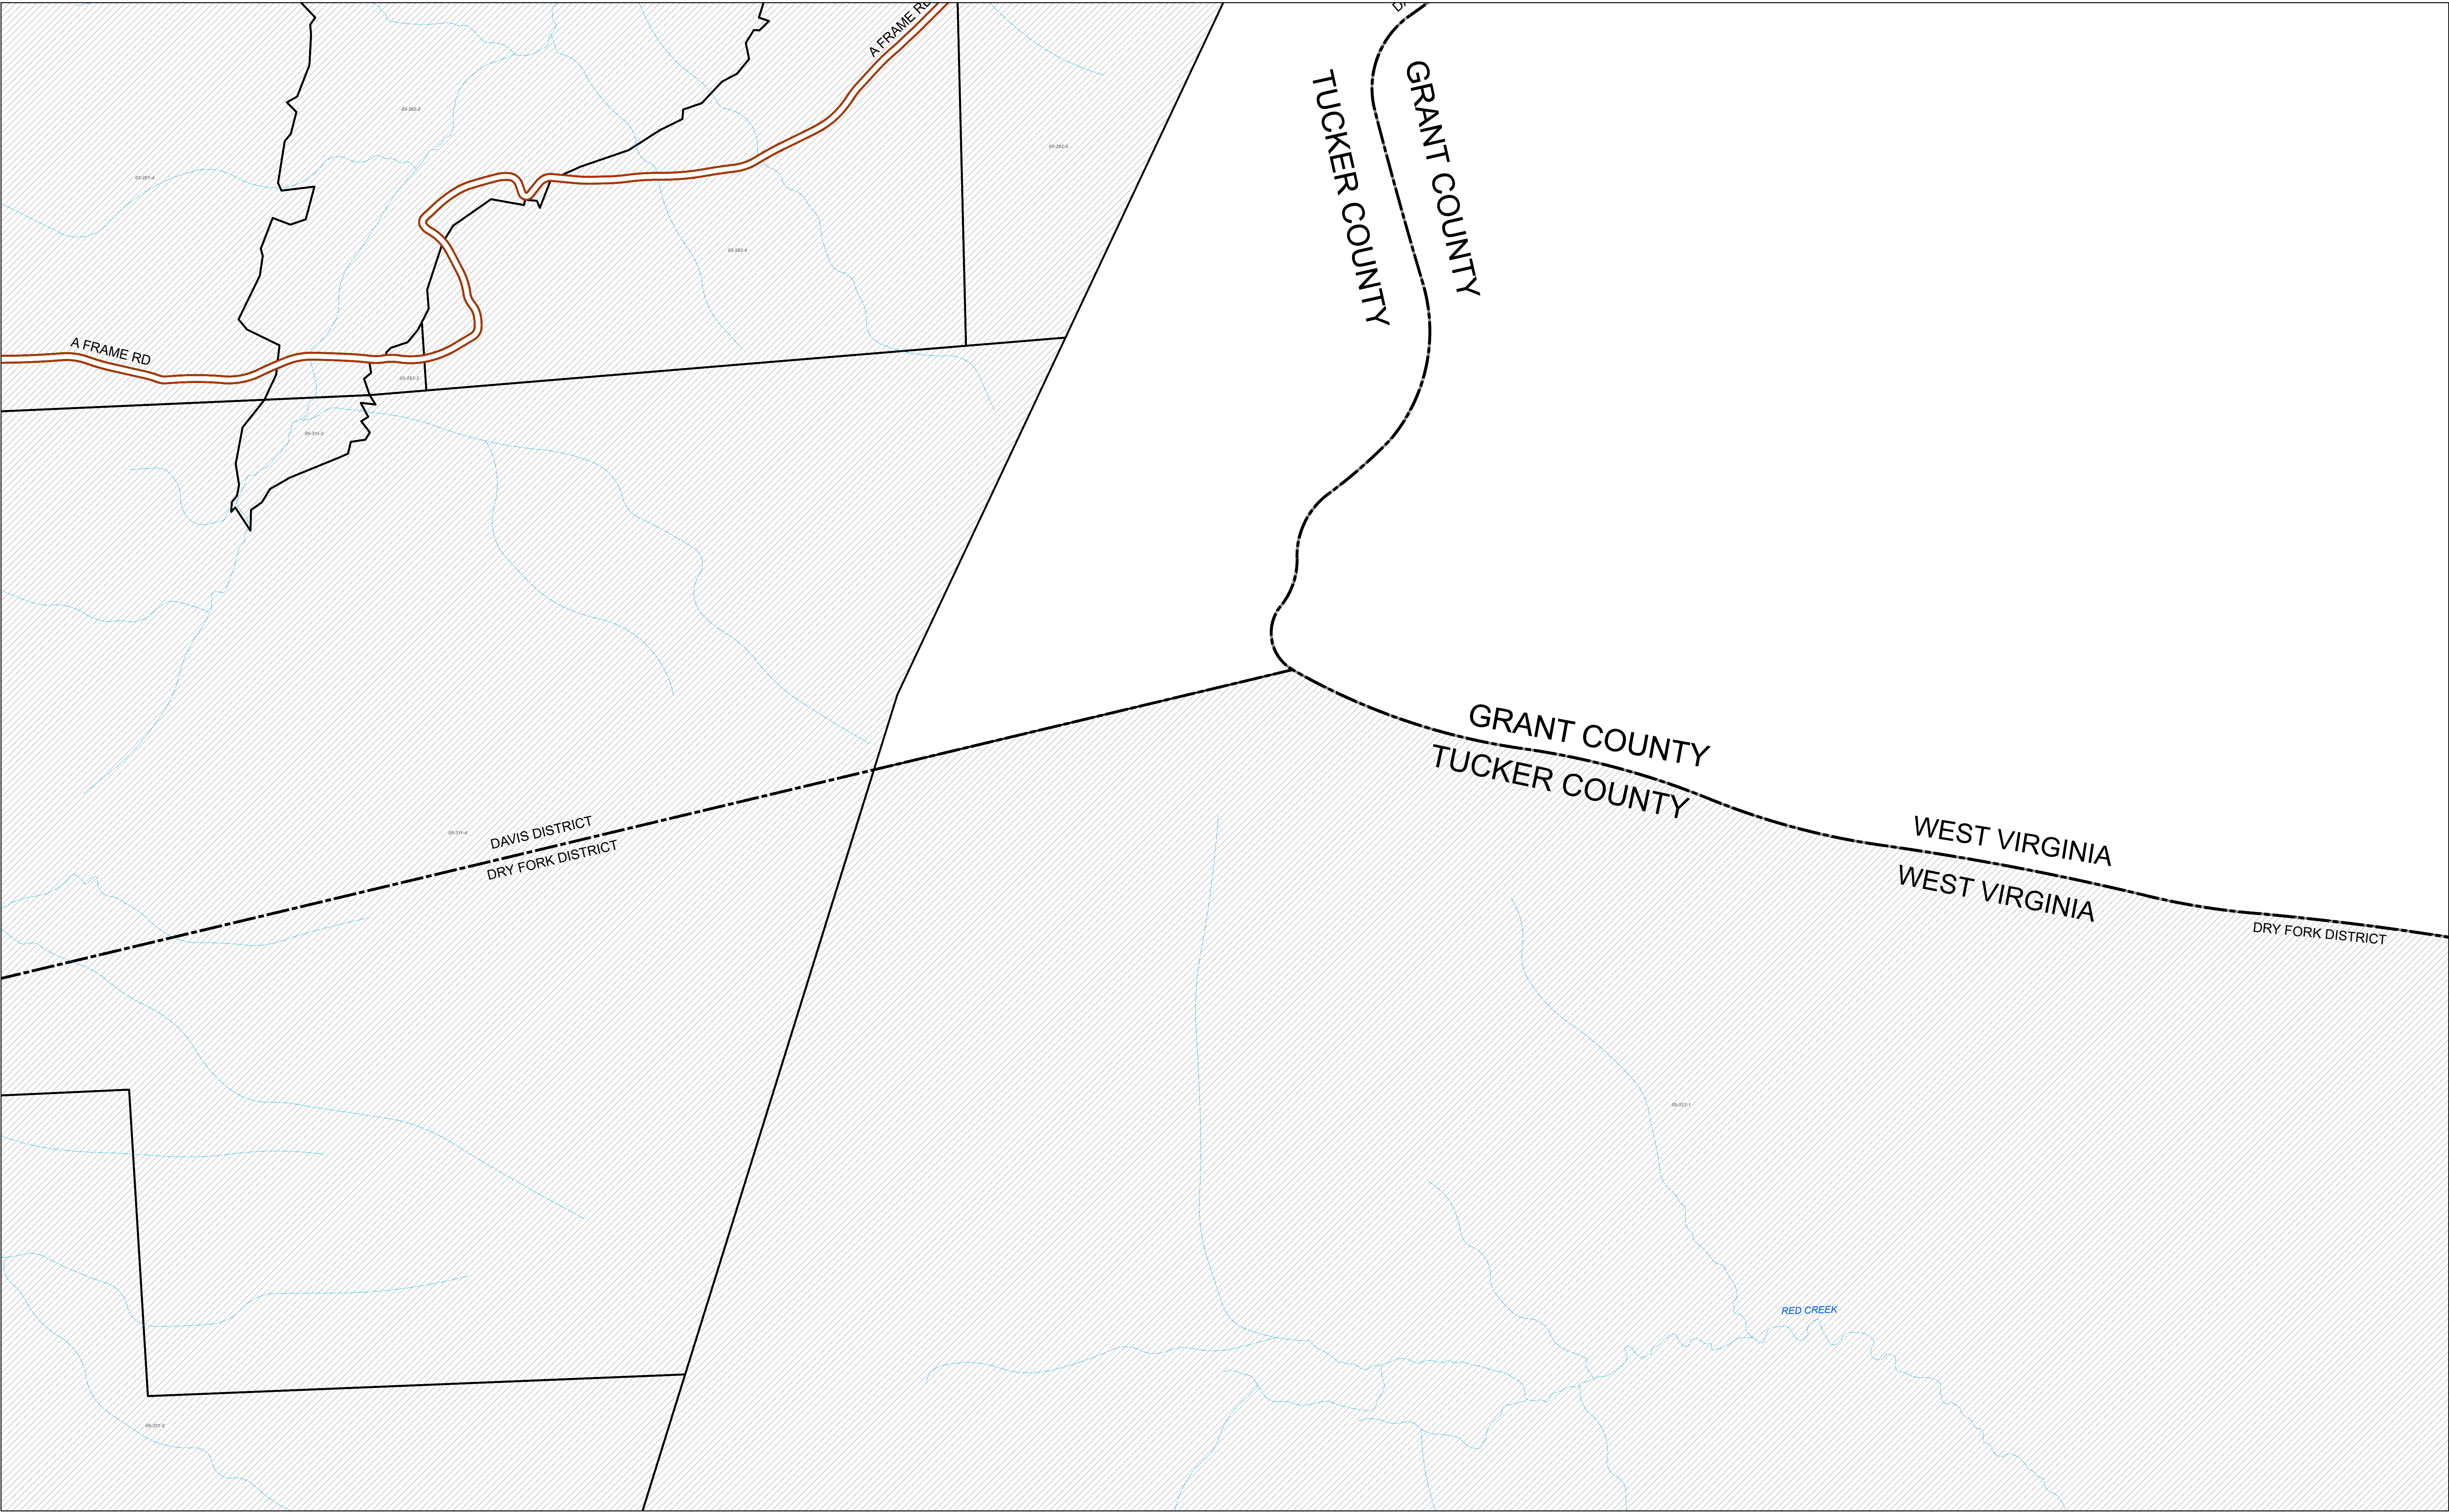


FOR TAX PURPOSES ONLY

Prepared By:
James 'Chris' Micheal
Tucker County Assessor

Legend			
Property Line	Original Lot Line	Lot Number	(15)
Road Right of Way		Parcel Number	99
Corporation Line		Water	
District Line		Railroad	
County Line			

R e v i s i o n s	1	Revised 6/28/2021	9		17
	2	Revised 1/17/2024	10		18
	3		11		19
	4		12		20
	5		13		21
	6		14		22
	7		15		23
	8		16		24

STATE OF WEST VIRGINIA
COUNTY OF TUCKER
Office of Assessor

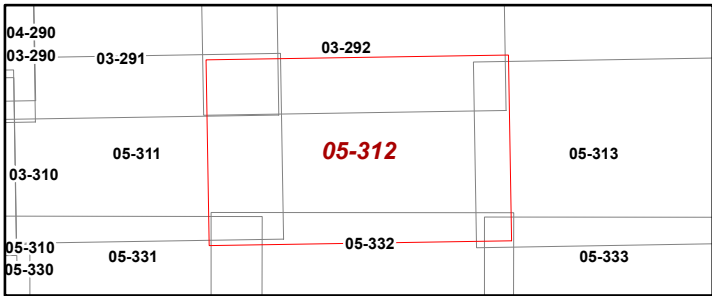

DRY FORK DISTRICT

Map: 312

Date, Aerial Photography: 2019

Date, Map: 1/17/2024

Scale: 1 inch = 400 feet