


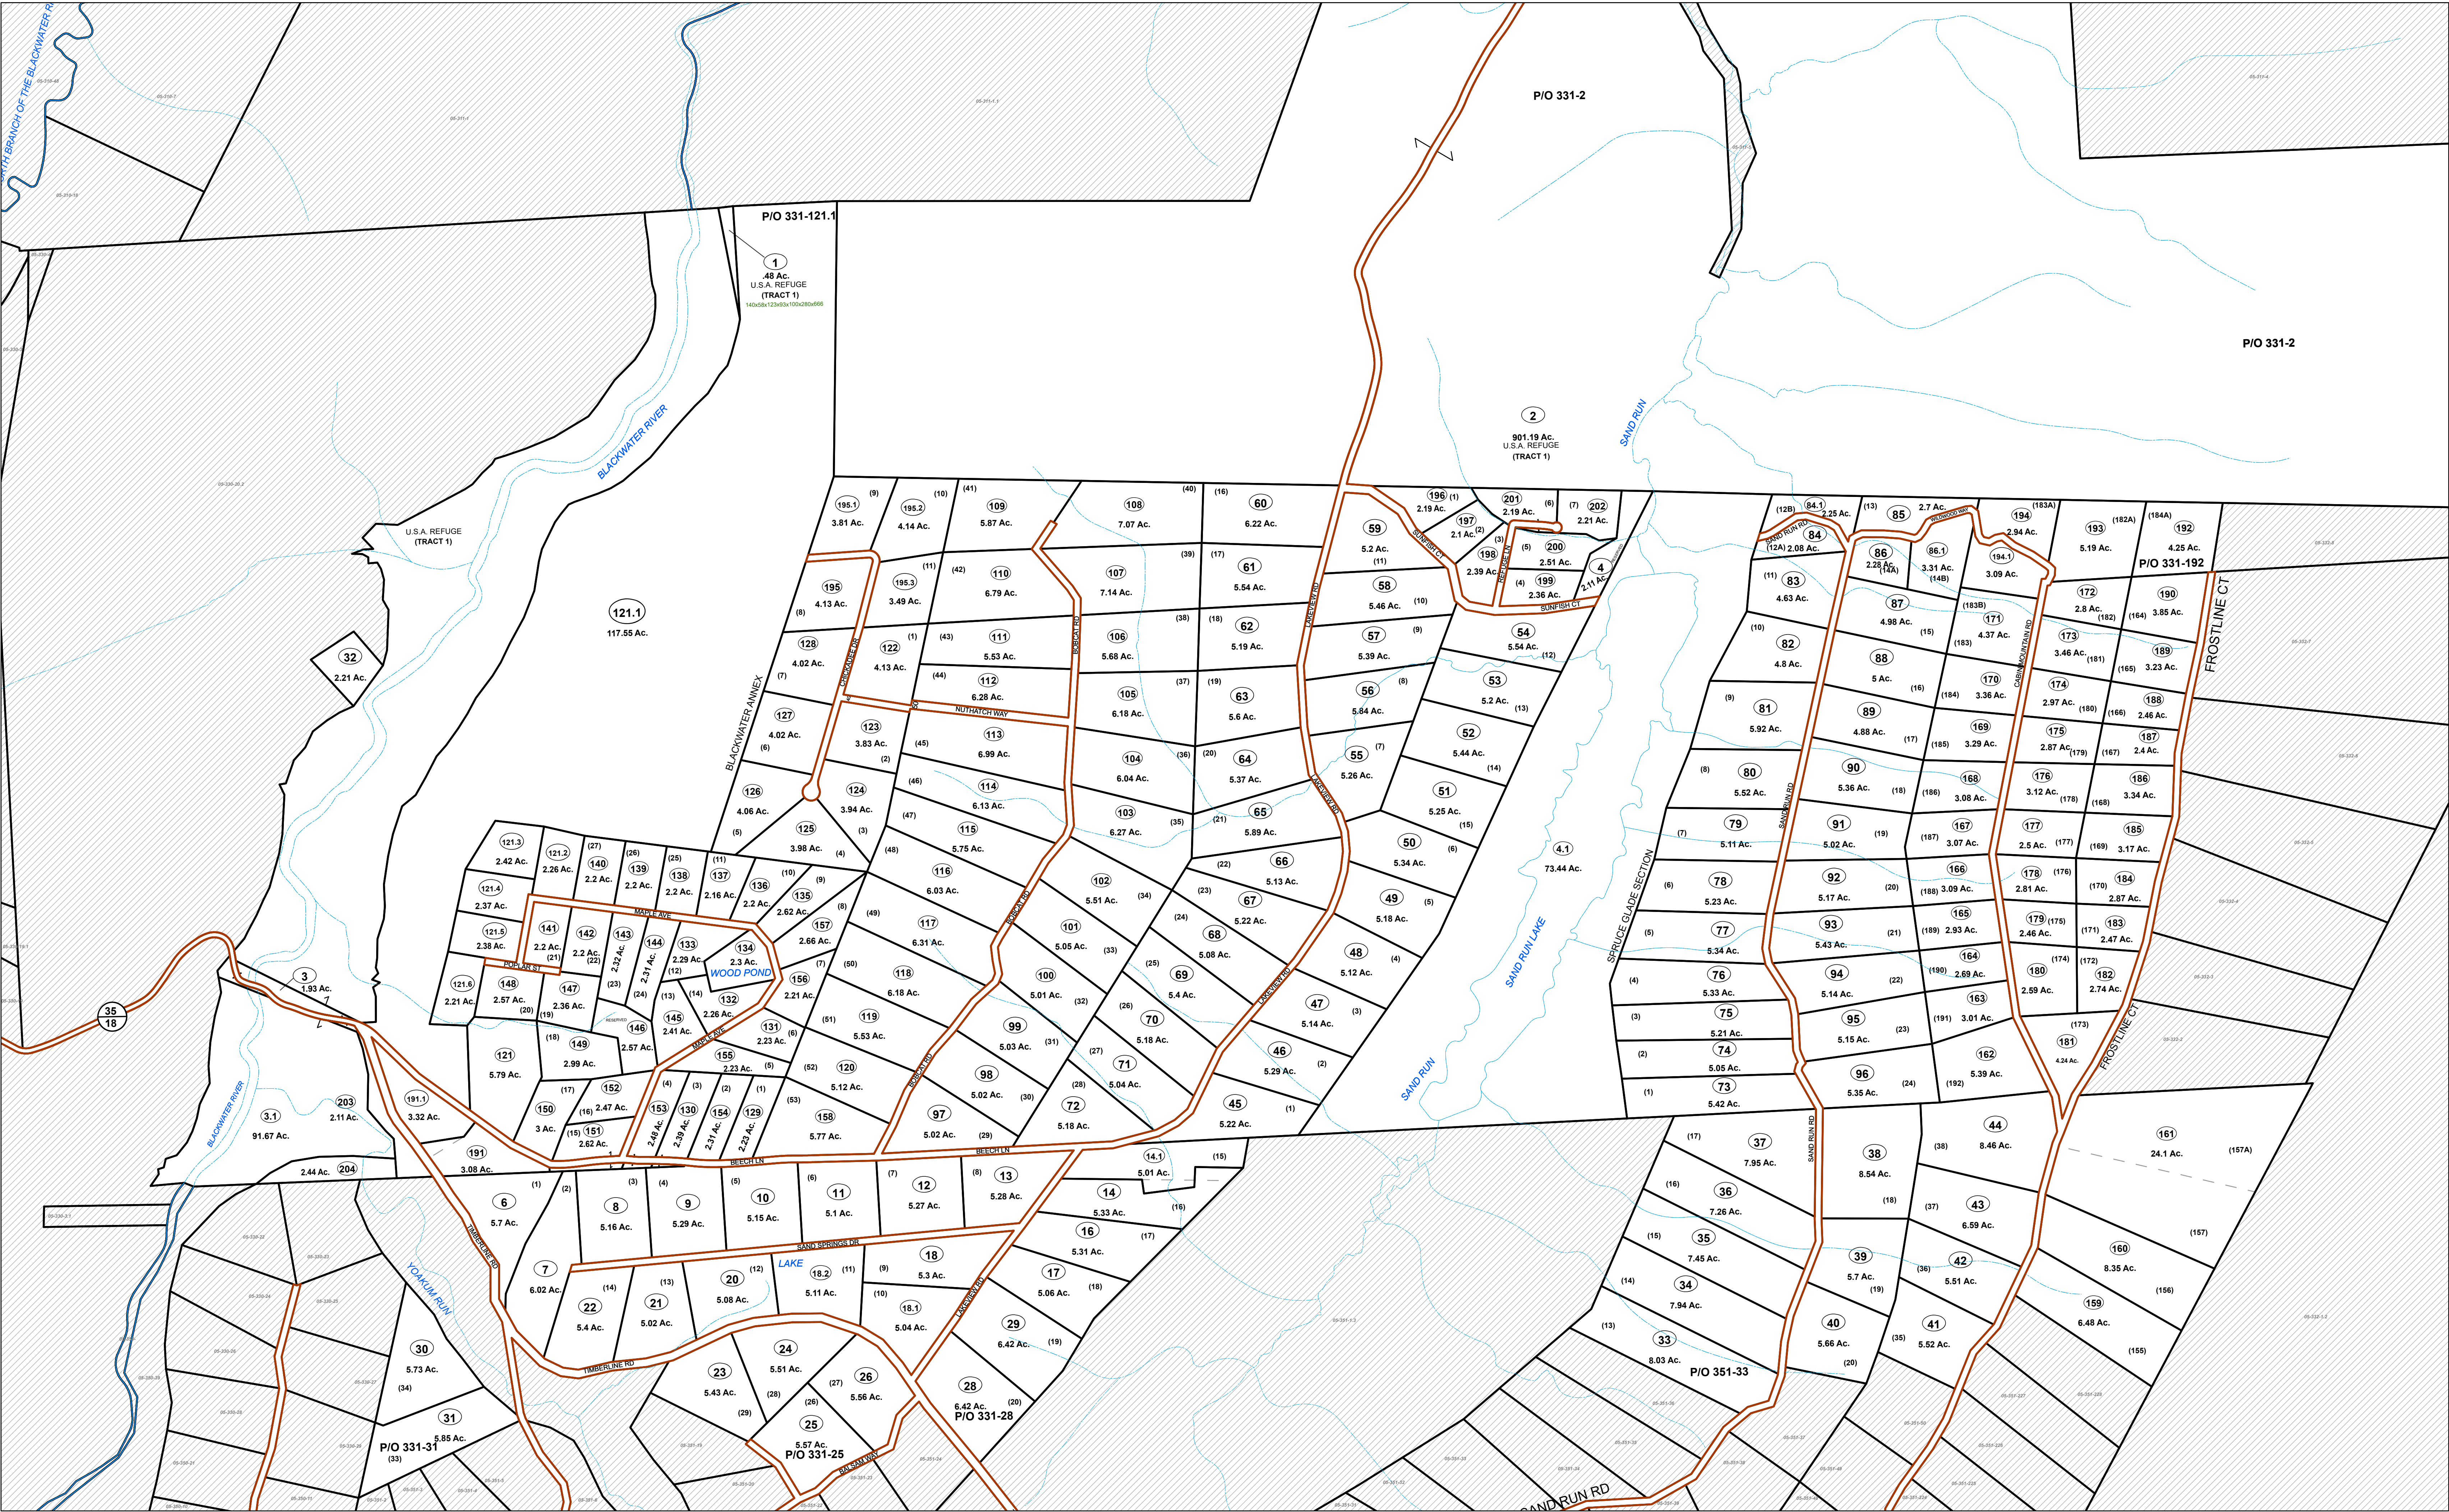

FOR TAX PURPOSES ONLY

Prepared By:  
James 'Chris' Micheal  
Tucker County Assessor


Property Line  
Road Right of Way  
Corporation Line  
District Line  
County Line

Legend

Original Lot Line  
Lot Number (15)  
Parcel Number (99)  
Water  
Railroad

|           |   |                   |    |  |    |
|-----------|---|-------------------|----|--|----|
| Revisions | 1 | Revised 6/28/2021 | 9  |  | 17 |
|           | 2 | Revised 1/17/2024 | 10 |  | 18 |
|           | 3 |                   | 11 |  | 19 |
|           | 4 |                   | 12 |  | 20 |
|           | 5 |                   | 13 |  | 21 |
|           | 6 |                   | 14 |  | 22 |
|           | 7 |                   | 15 |  | 23 |
|           | 8 |                   | 16 |  | 24 |

STATE OF WEST VIRGINIA  
COUNTY OF TUCKER  
Office of Assessor

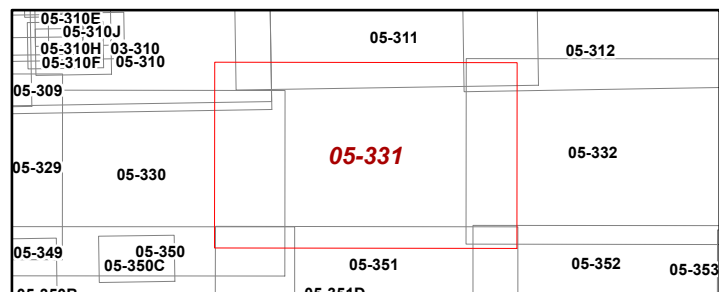

DRY FORK DISTRICT  
Map: 331  
Date, Aerial Photography: 2019  
Date, Map: 1/17/2024  
Scale: 1 inch = 400 feet