


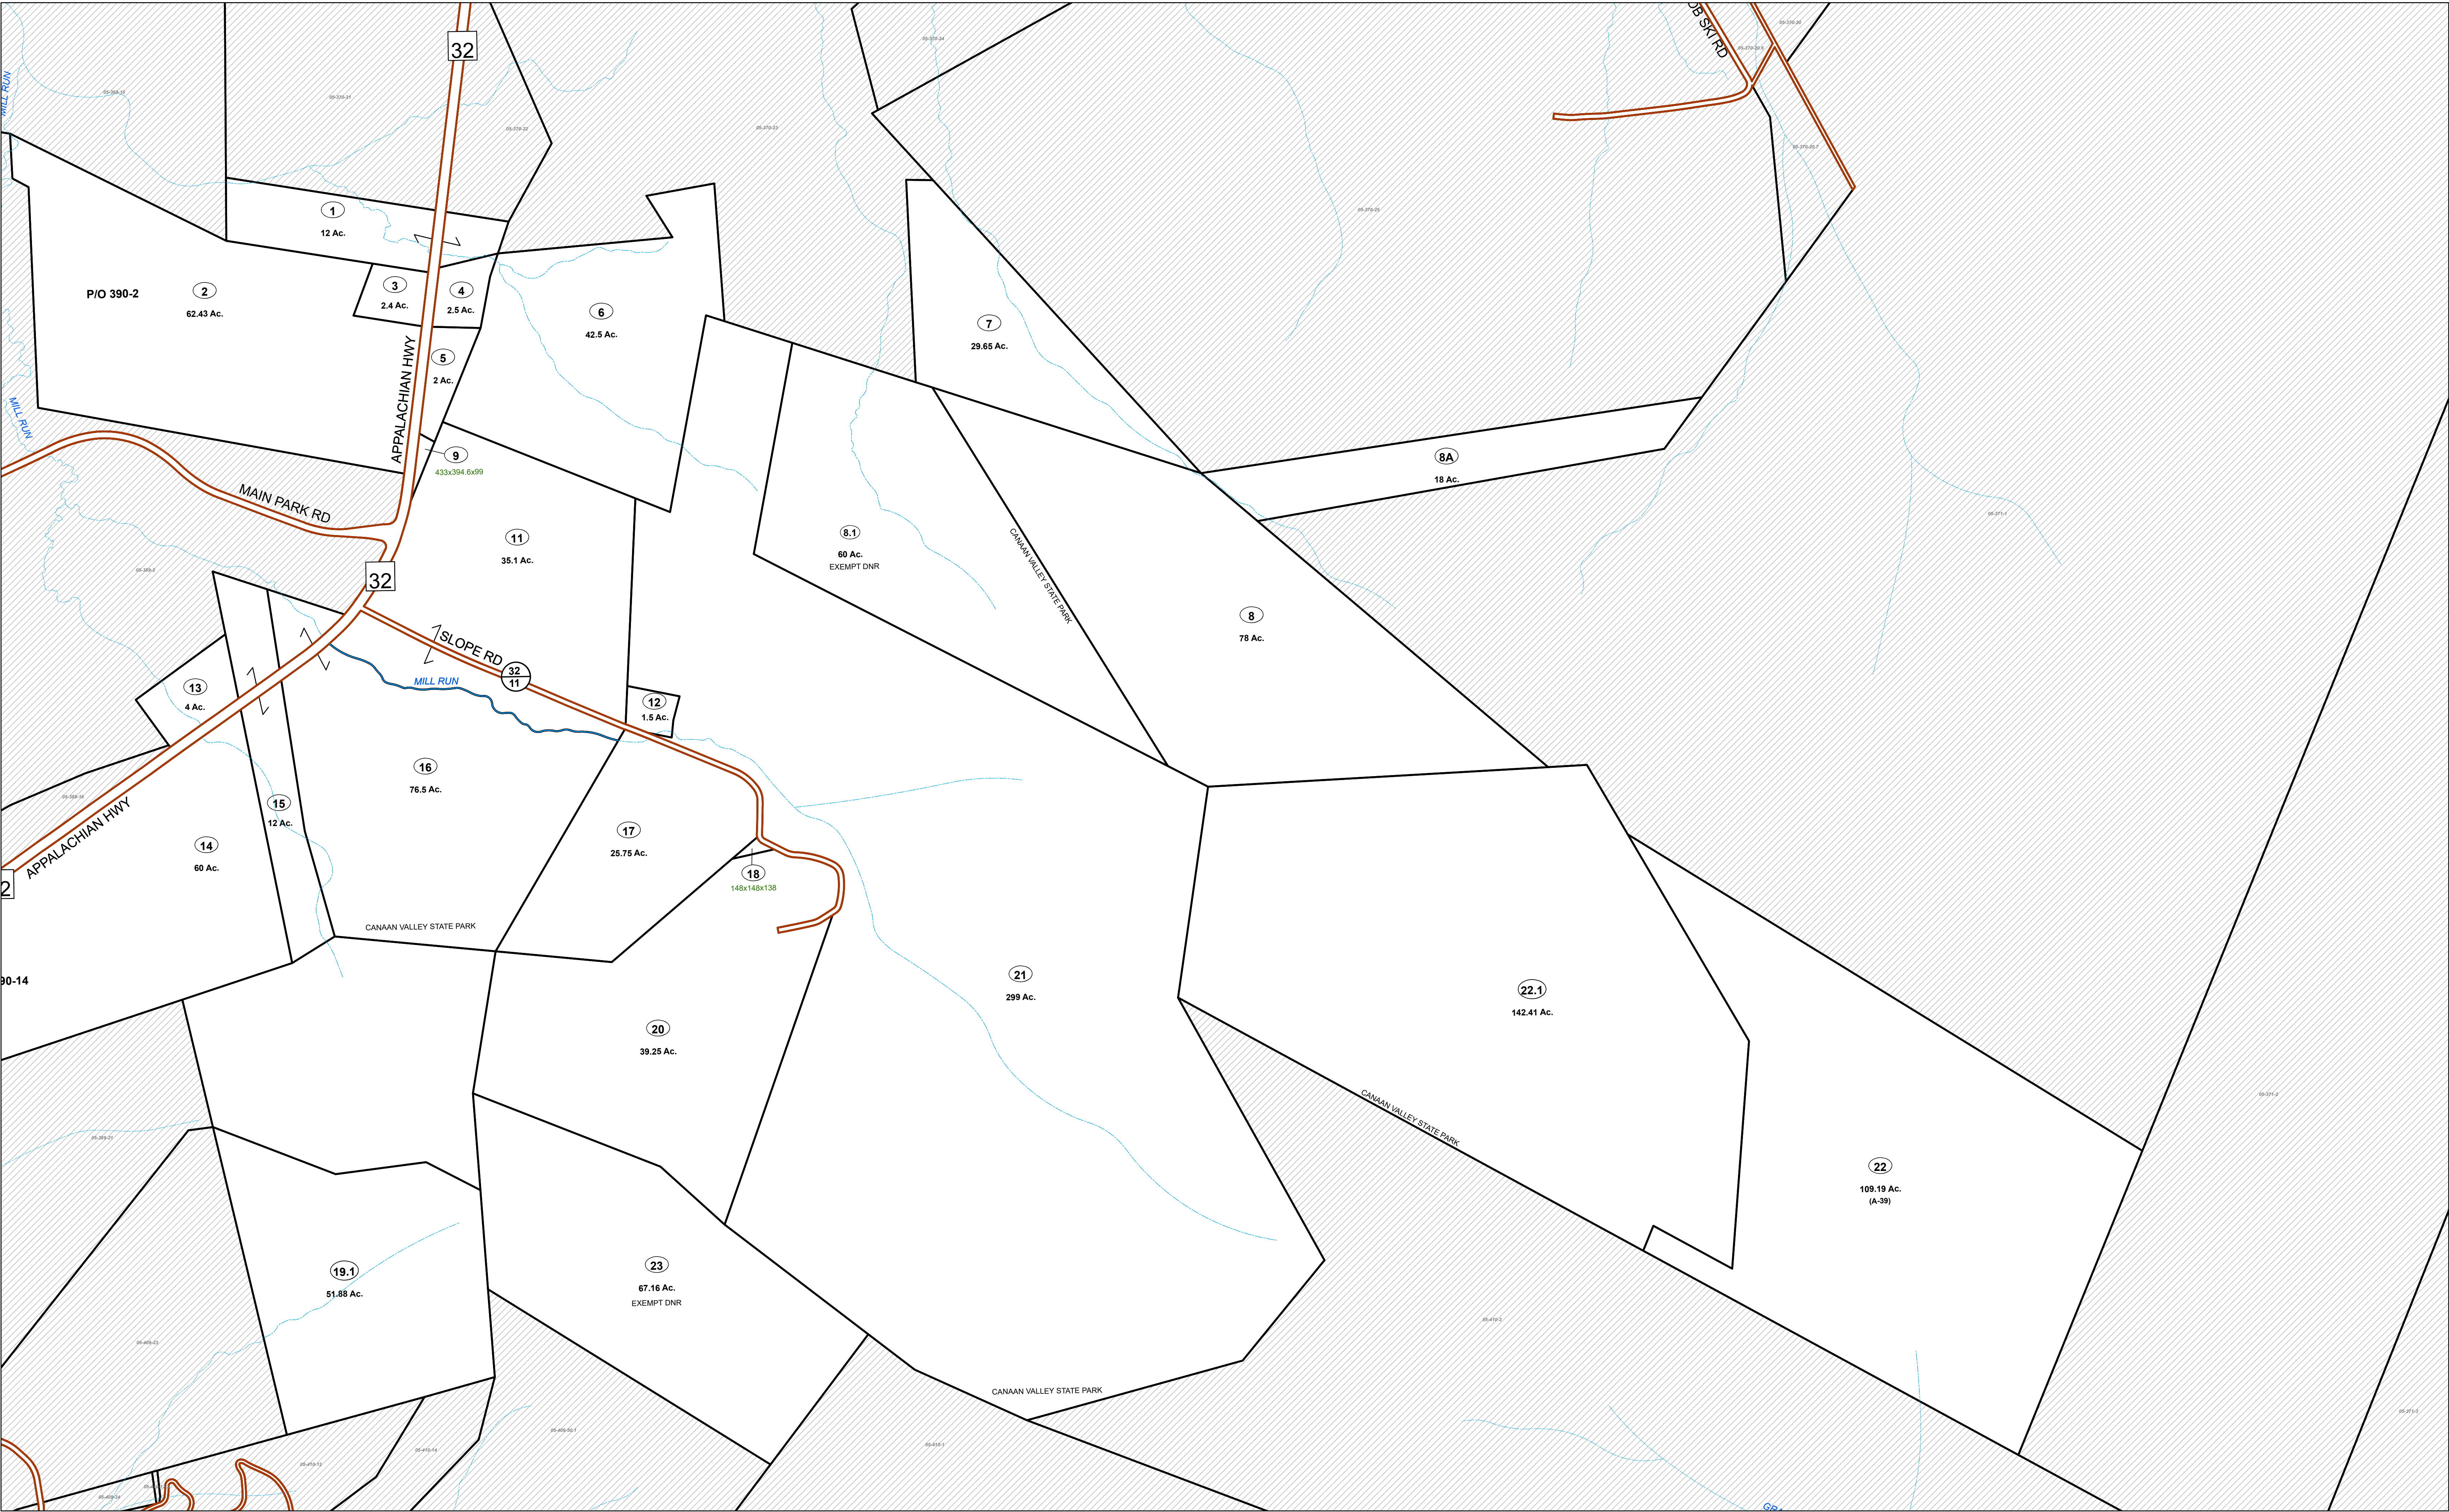

FOR TAX PURPOSES ONLY

Prepared By:
James 'Chris' Micheal
Tucker County Assessor

- Property Line

Road Right of Way

Corporation Line

District Line

County Line
- Original Lot Line

Lot Number

Parcel Number


Water

Railroad
- (15)

99

Revisions	1	Revised 6/28/2021	9		17	
	2	Revised 1/17/2024	10		18	
	3		11		19	
	4		12		20	
	5		13		21	
	6		14		22	
	7		15		23	
	8		16		24	

STATE OF WEST VIRGINIA
COUNTY OF TUCKER
Office of Assessor

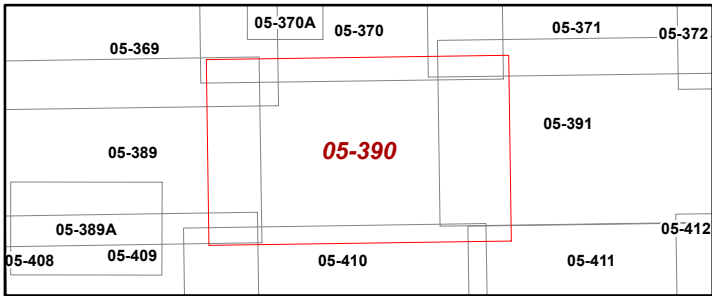

DRY FORK DISTRICT
Map: 390
Date, Aerial Photography: 2019
Date, Map: 1/17/2024
Scale: 1 inch = 400 feet