


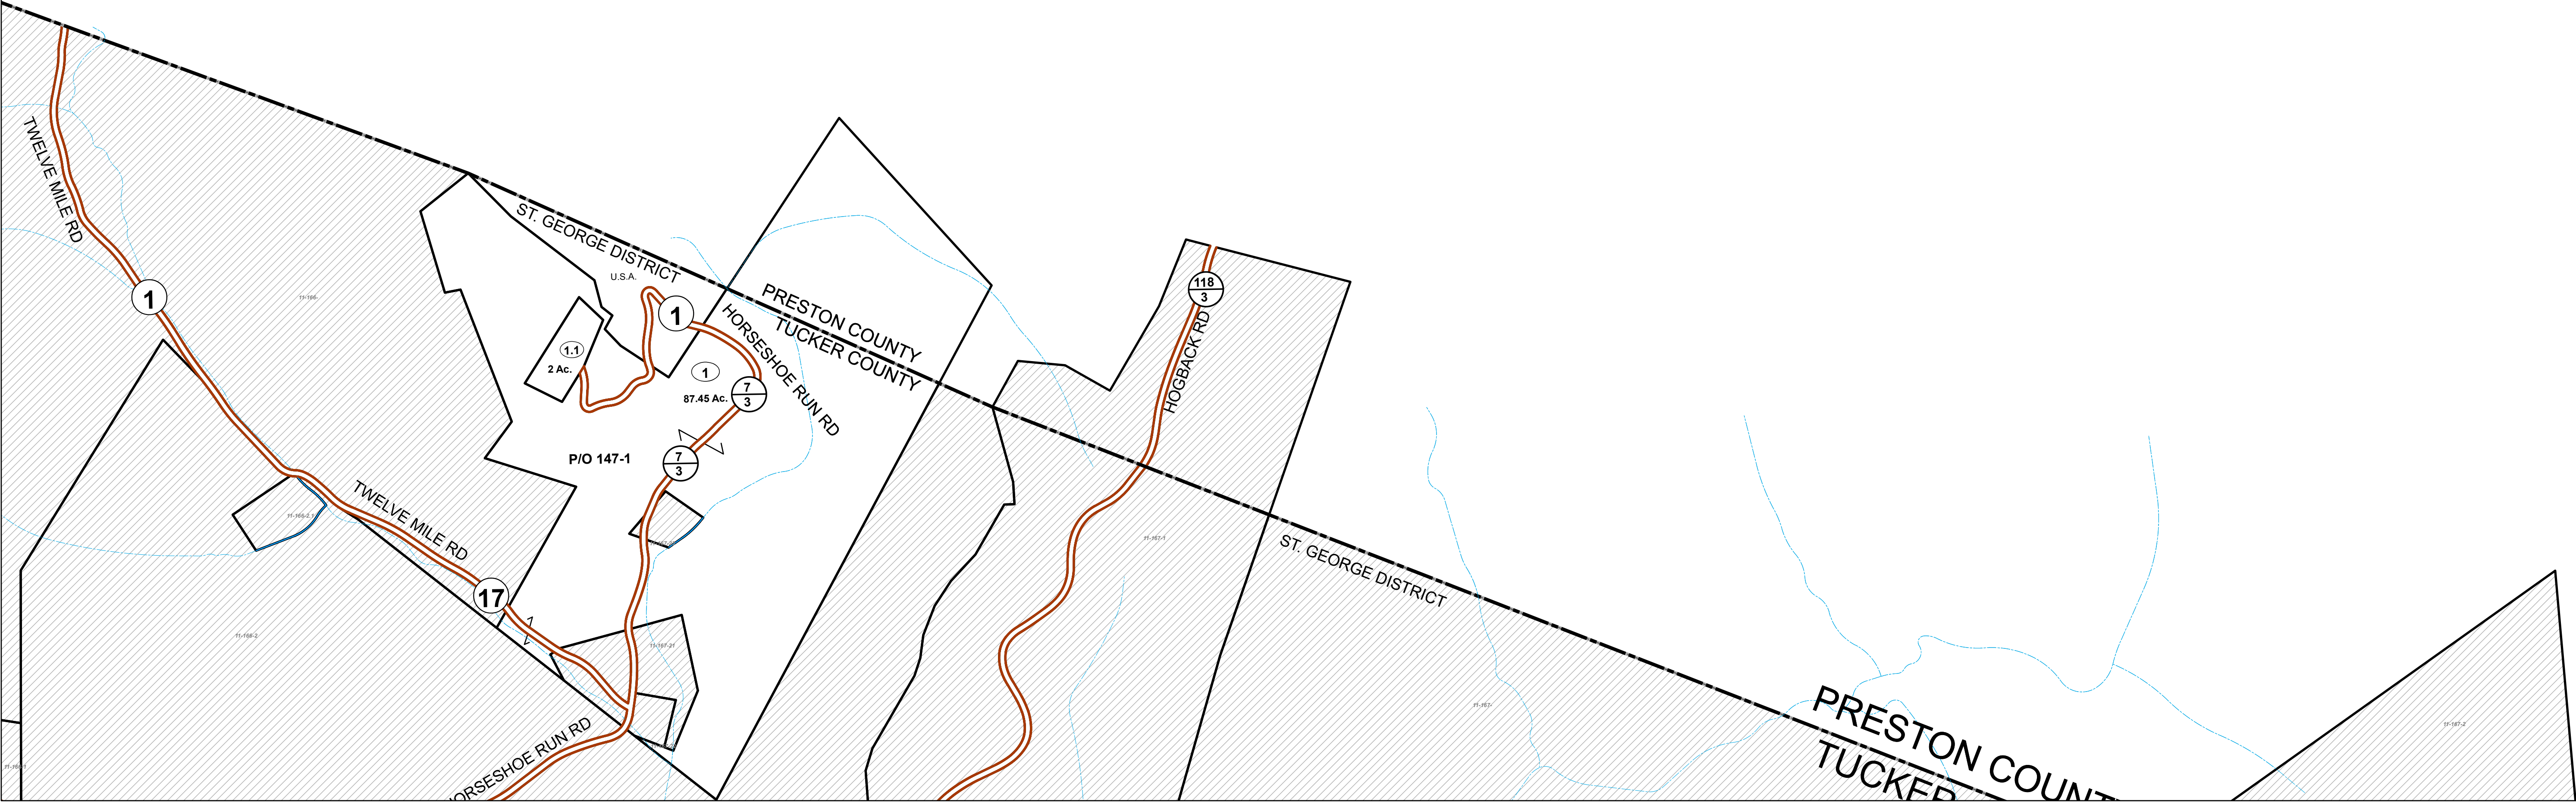


FOR TAX PURPOSES ONLY
Prepared By:
James 'Chris' Micheal
Tucker County Assessor

Legend		
Property Line	Original Lot Line	
Road Right of Way	Lot Number (15)	
Corporation Line	Parcel Number	
District Line	Water	
County Line	Railroad	

R e v i s i o n s	1	Revised 6/28/2021	9		17	
	2	Revised 1/17/2024	10		18	
	3		11		19	
	4		12		20	
	5		13		21	
	6		14		22	
	7		15		23	
	8		16		24	

STATE OF WEST VIRGINIA
COUNTY OF TUCKER
Office of Assessor

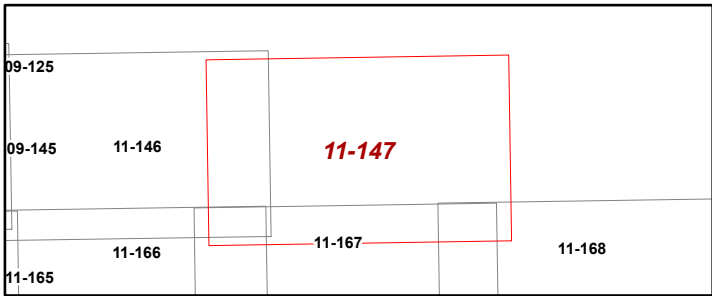

ST. GEORGE DISTRICT
Map: 147
Date, Aerial Photography: 2019
Date, Map: 1/17/2024
Scale: 1 inch = 400 feet