


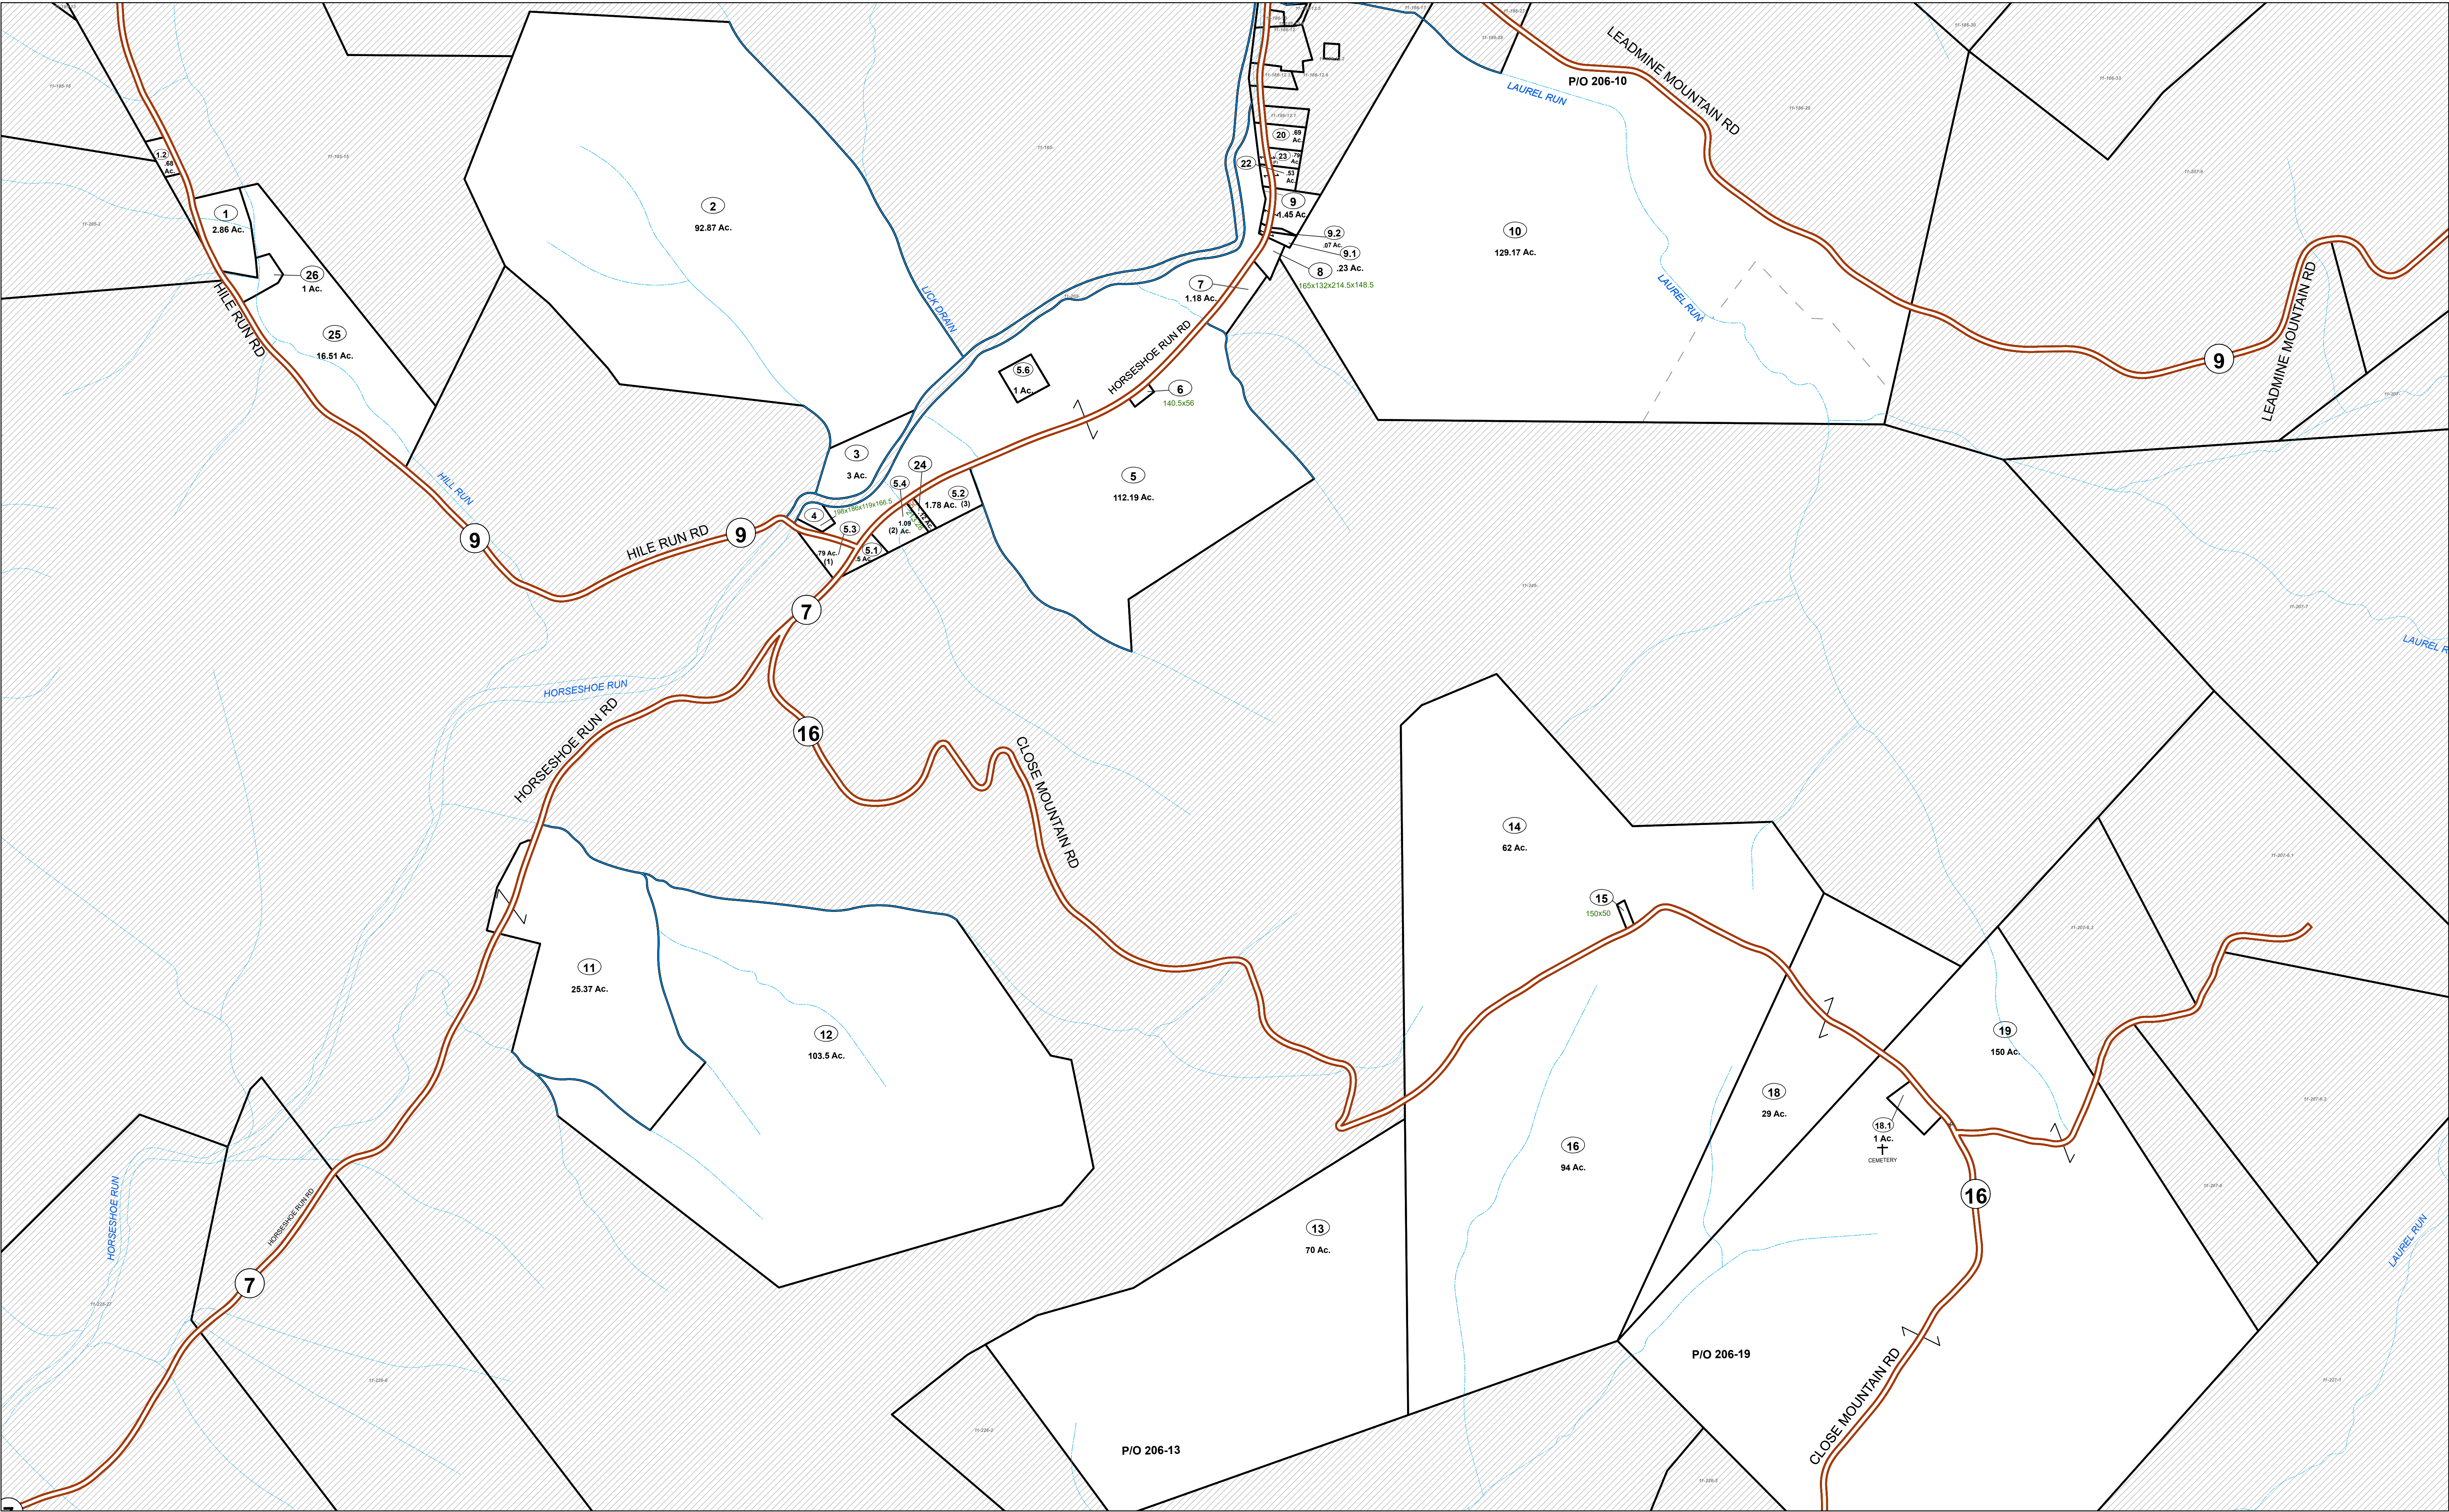


FOR TAX PURPOSES ONLY

Prepared By:
James 'Chris' Micheal
Tucker County Assessor

Legend			
Property Line	Original Lot Line	Lot Number	(15)
Road Right of Way	Corporation Line	Parcel Number	(99)
District Line	Water		
County Line	Railroad		

Revisions	1	Revised 6/28/2021	9		17	
	2	Revised 1/17/2024	10		18	
	3		11		19	
	4		12		20	
	5		13		21	
	6		14		22	
	7		15		23	
	8		16		24	

STATE OF WEST VIRGINIA
COUNTY OF TUCKER
Office of Assessor

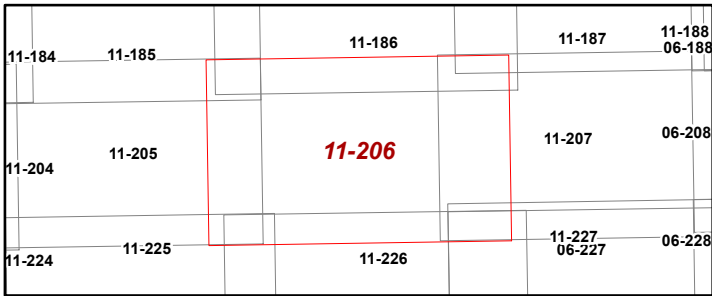

ST. GEORGE DISTRICT
Map: 206
Date, Aerial Photography: 2019
Date, Map: 1/17/2024
Scale: 1 inch = 400 feet