


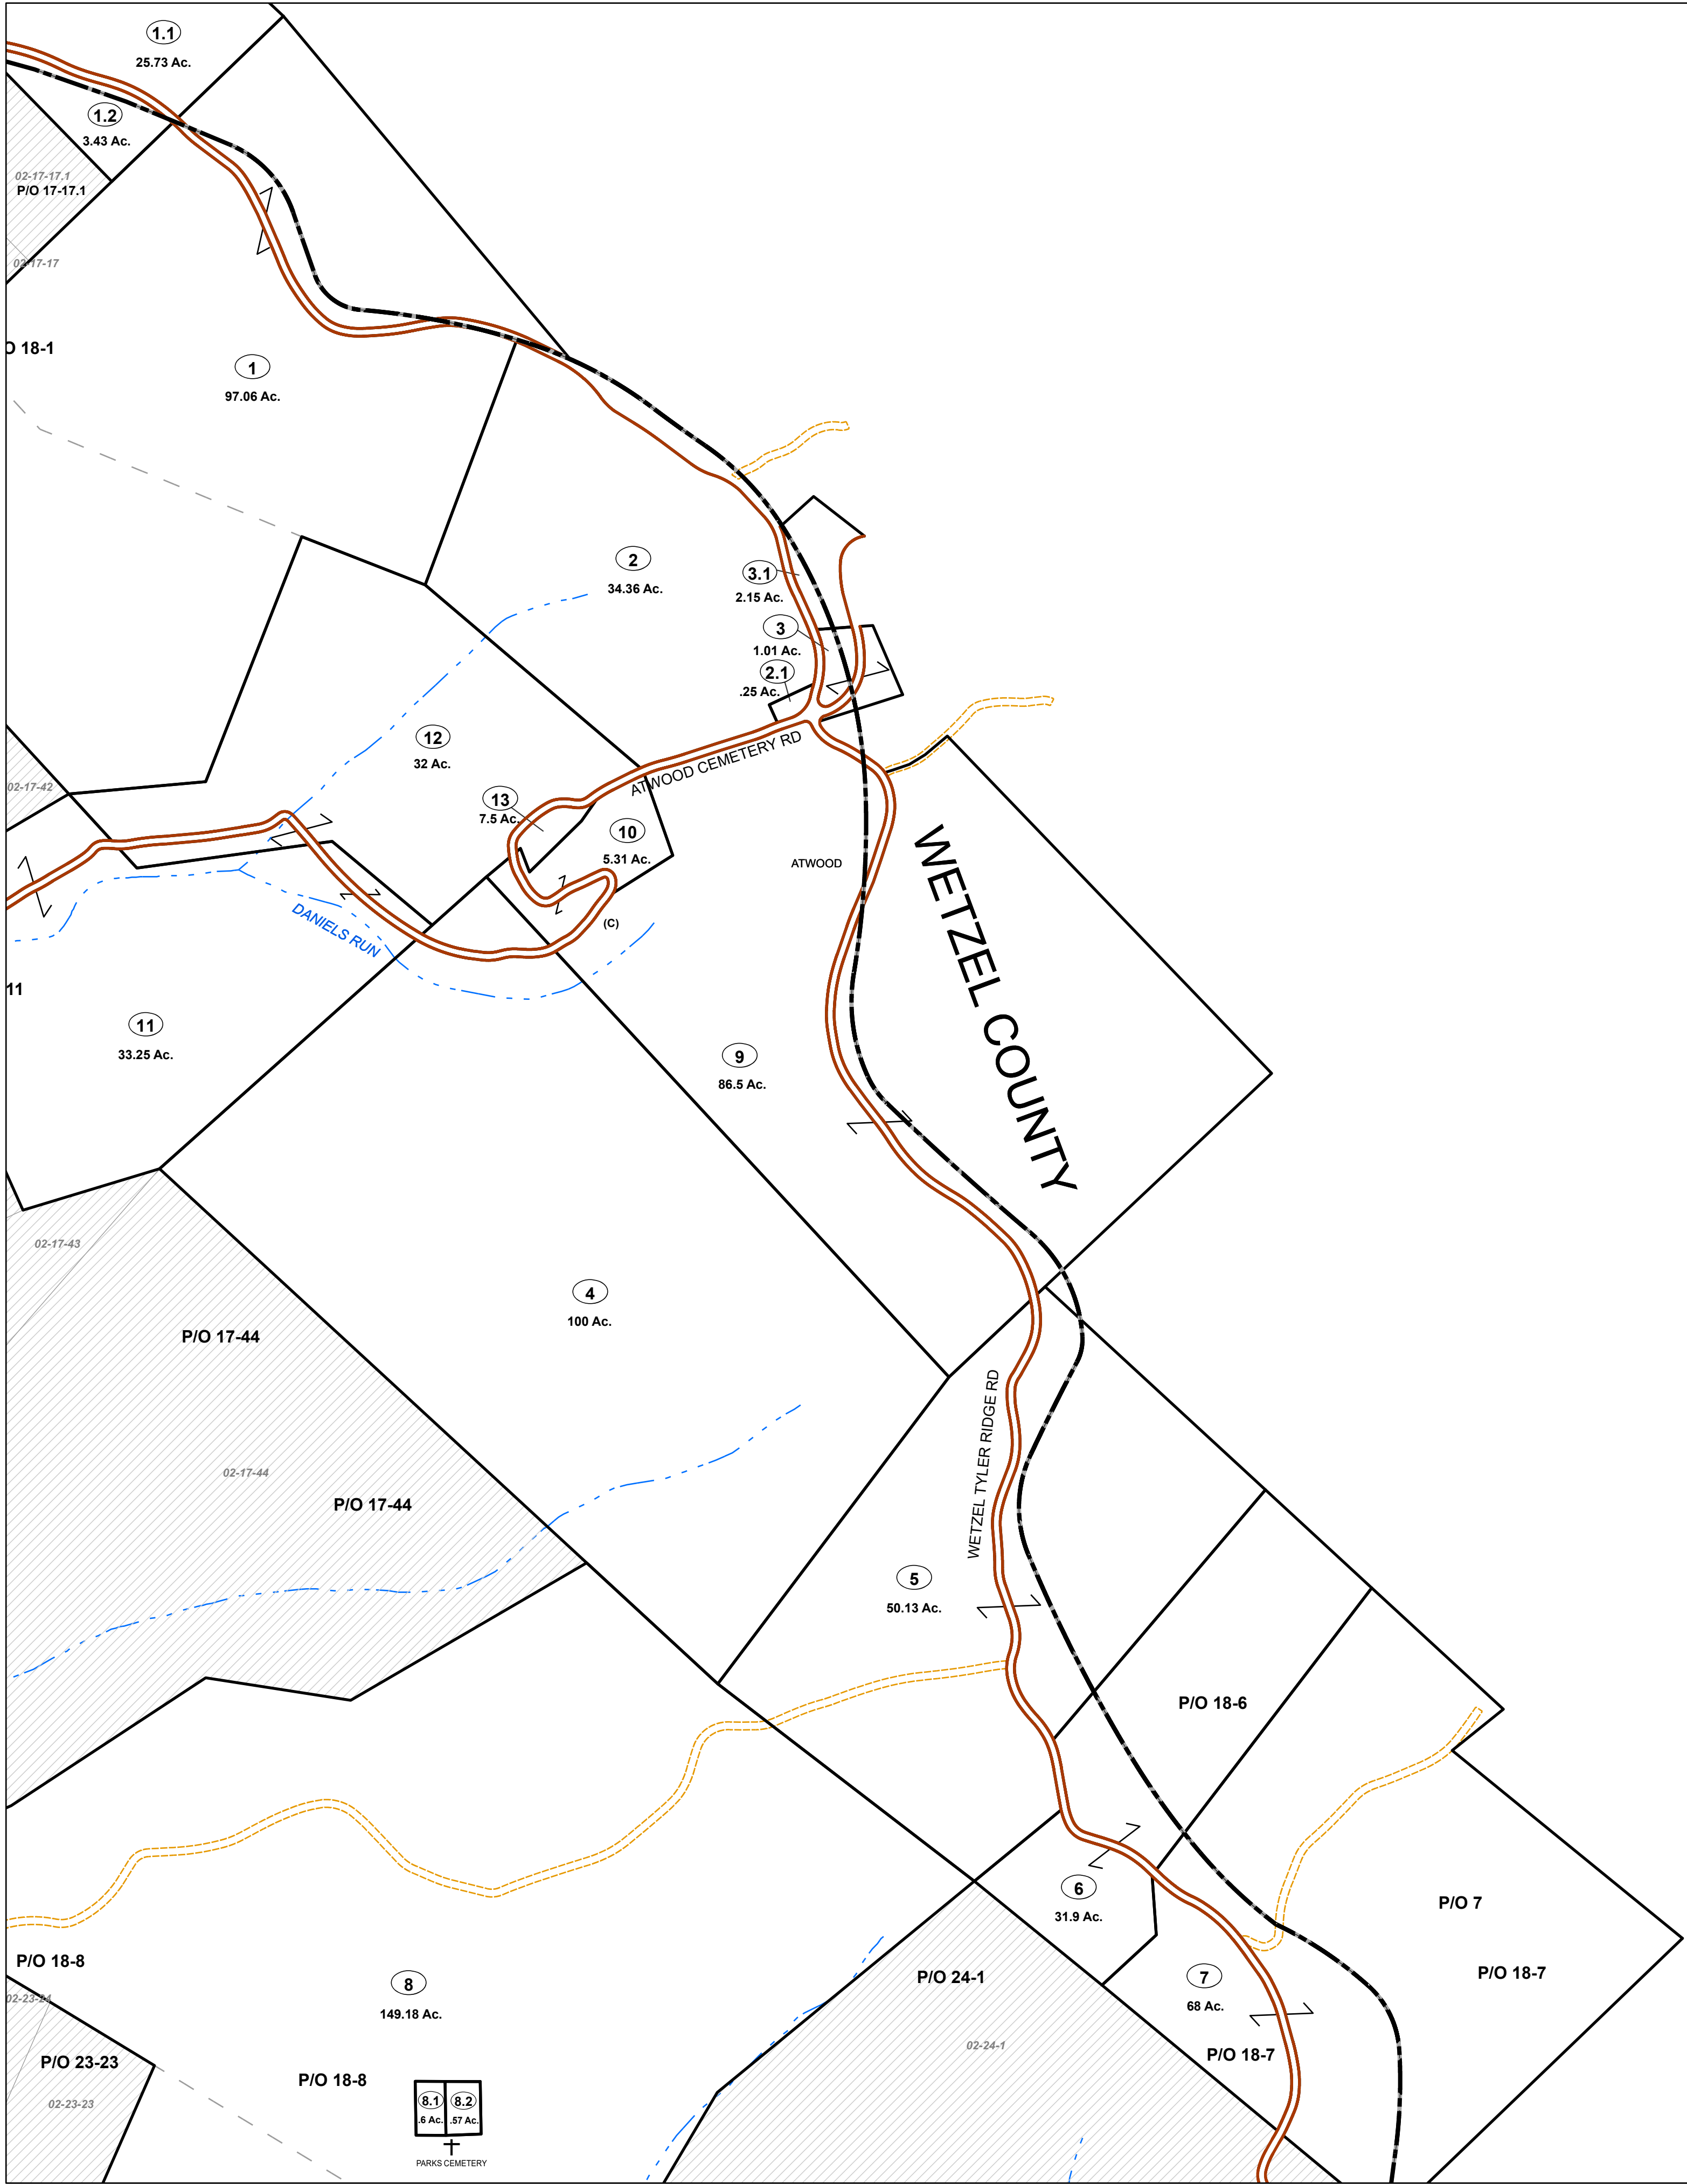


FOR TAX PURPOSES ONLY
Prepared By:
Lisa Jackson
Tyler County Assessor

Legend	
Property Line	Original Lot Line
Road Right of Way	Lot Number
Corporation Line	Parcel Number
District Line	Water
County Line	Railroad

R e v i s i o n s	1	Revised 3/8/2019	9		17	
	2	Revised 2/19/2020	10		18	
	3	Revised 2/19/2021	11		19	
	4	Revised 8/25/2022	12		20	
	5	Revised 1/16/2023	13		21	
	6	Revised 9/18/2023	14		22	
	7	Revised 01/16/2024	15		23	
	8		16		24	

STATE OF WEST VIRGINIA
COUNTY OF TYLER
Office of Assessor

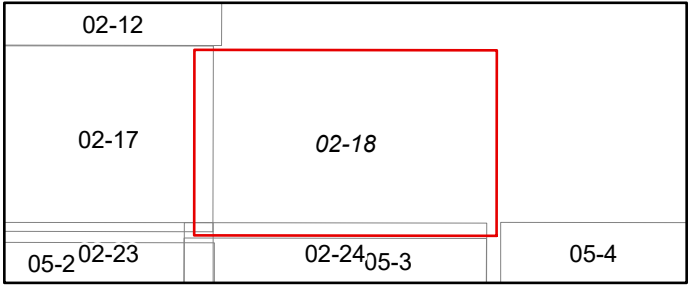

ELLSWORTH
Map: 18

Date, Map: 1/16/2024
Scale: 1" = 400'