


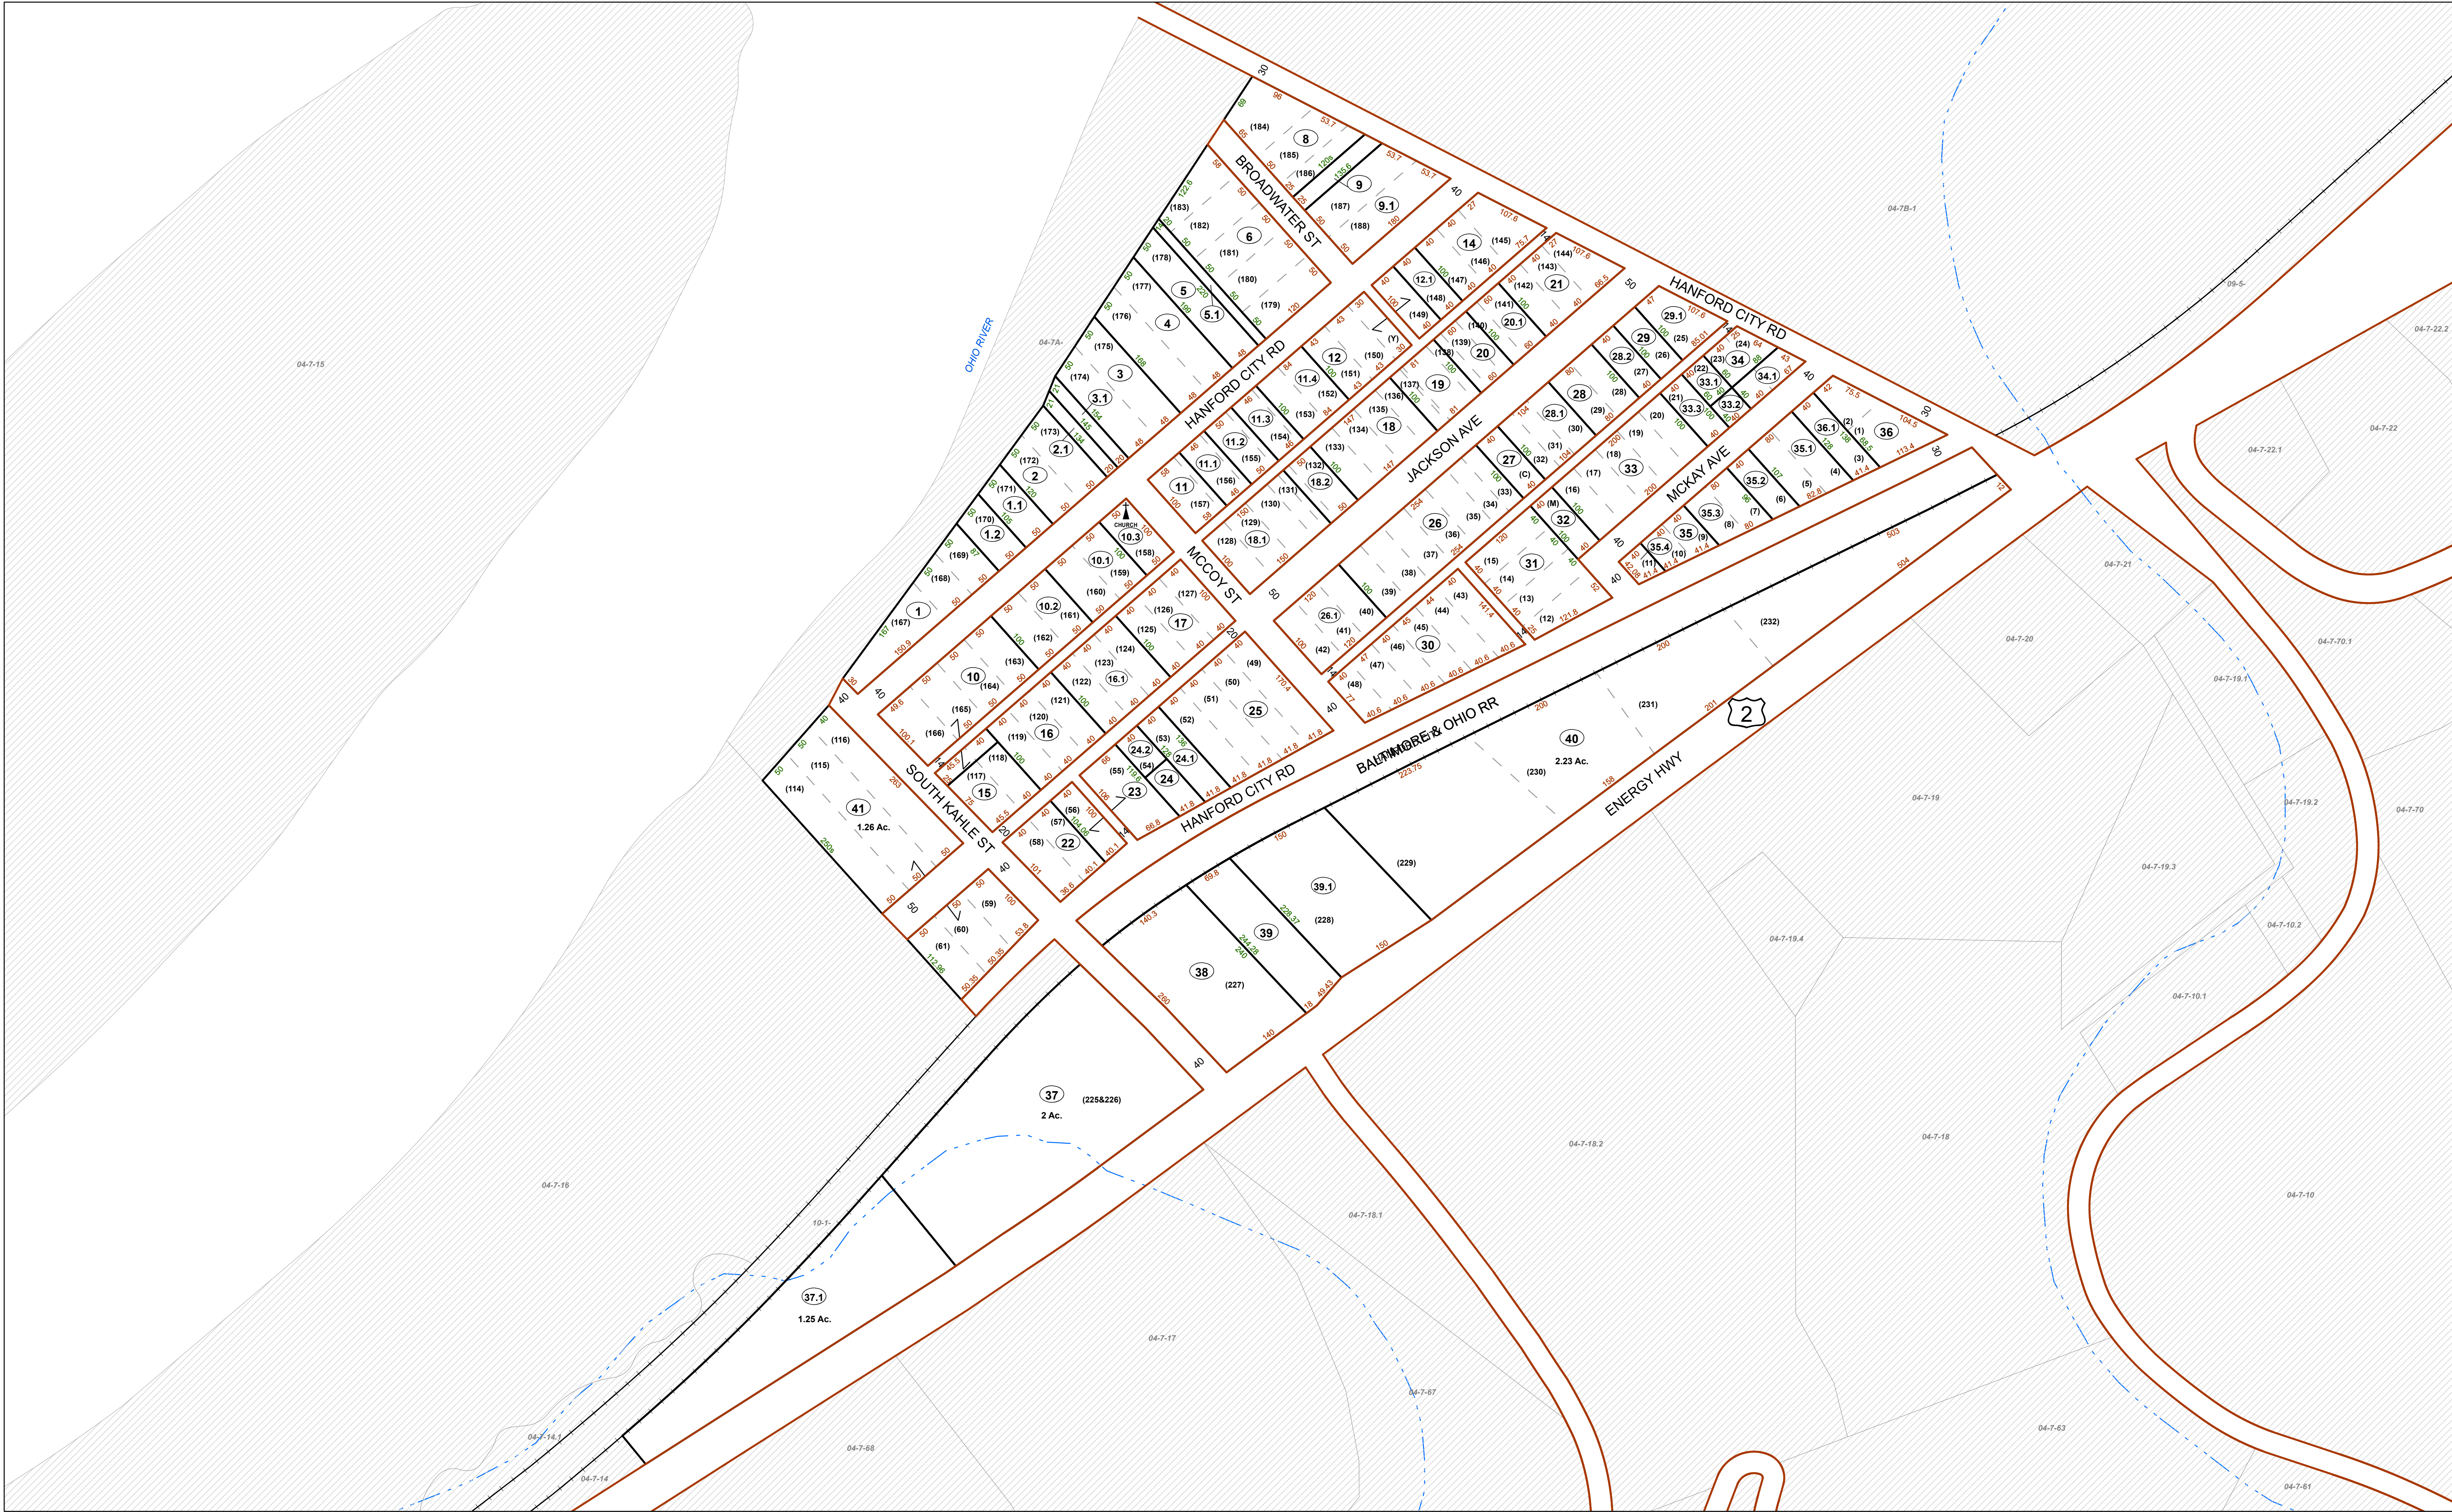


FOR TAX PURPOSES ONLY
Prepared By:
Lisa Jackson
Tyler County Assessor

Legend	
Property Line	Original Lot Line
Road Right of Way	Lot Number
Corporation Line	Parcel Number
District Line	Water
County Line	Railroad

R	1	Revised 3/8/2019	9		17
O	2	Revised 2/19/2020	10		18
V	3	Revised 2/19/2021	11		19
I	4	Revised 8/25/2022	12		20
S	5	Revised 1/16/2023	13		21
I	6	Revised 9/18/2023	14		22
O	7	Revised 01/16/2024	15		23
N	8		16		24

STATE OF WEST VIRGINIA
COUNTY OF TYLER
Office of Assessor

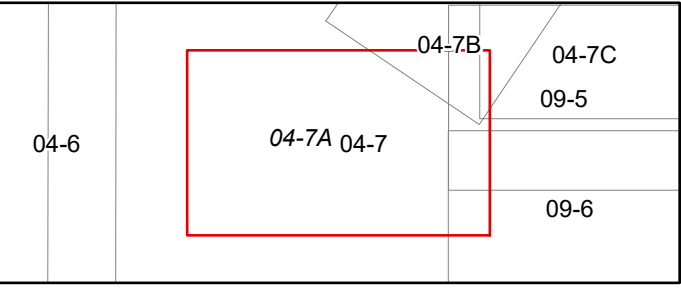

LINCOLN
Map: 7A

Date, Map: 1/16/2024
Scale: 1" = 100'