


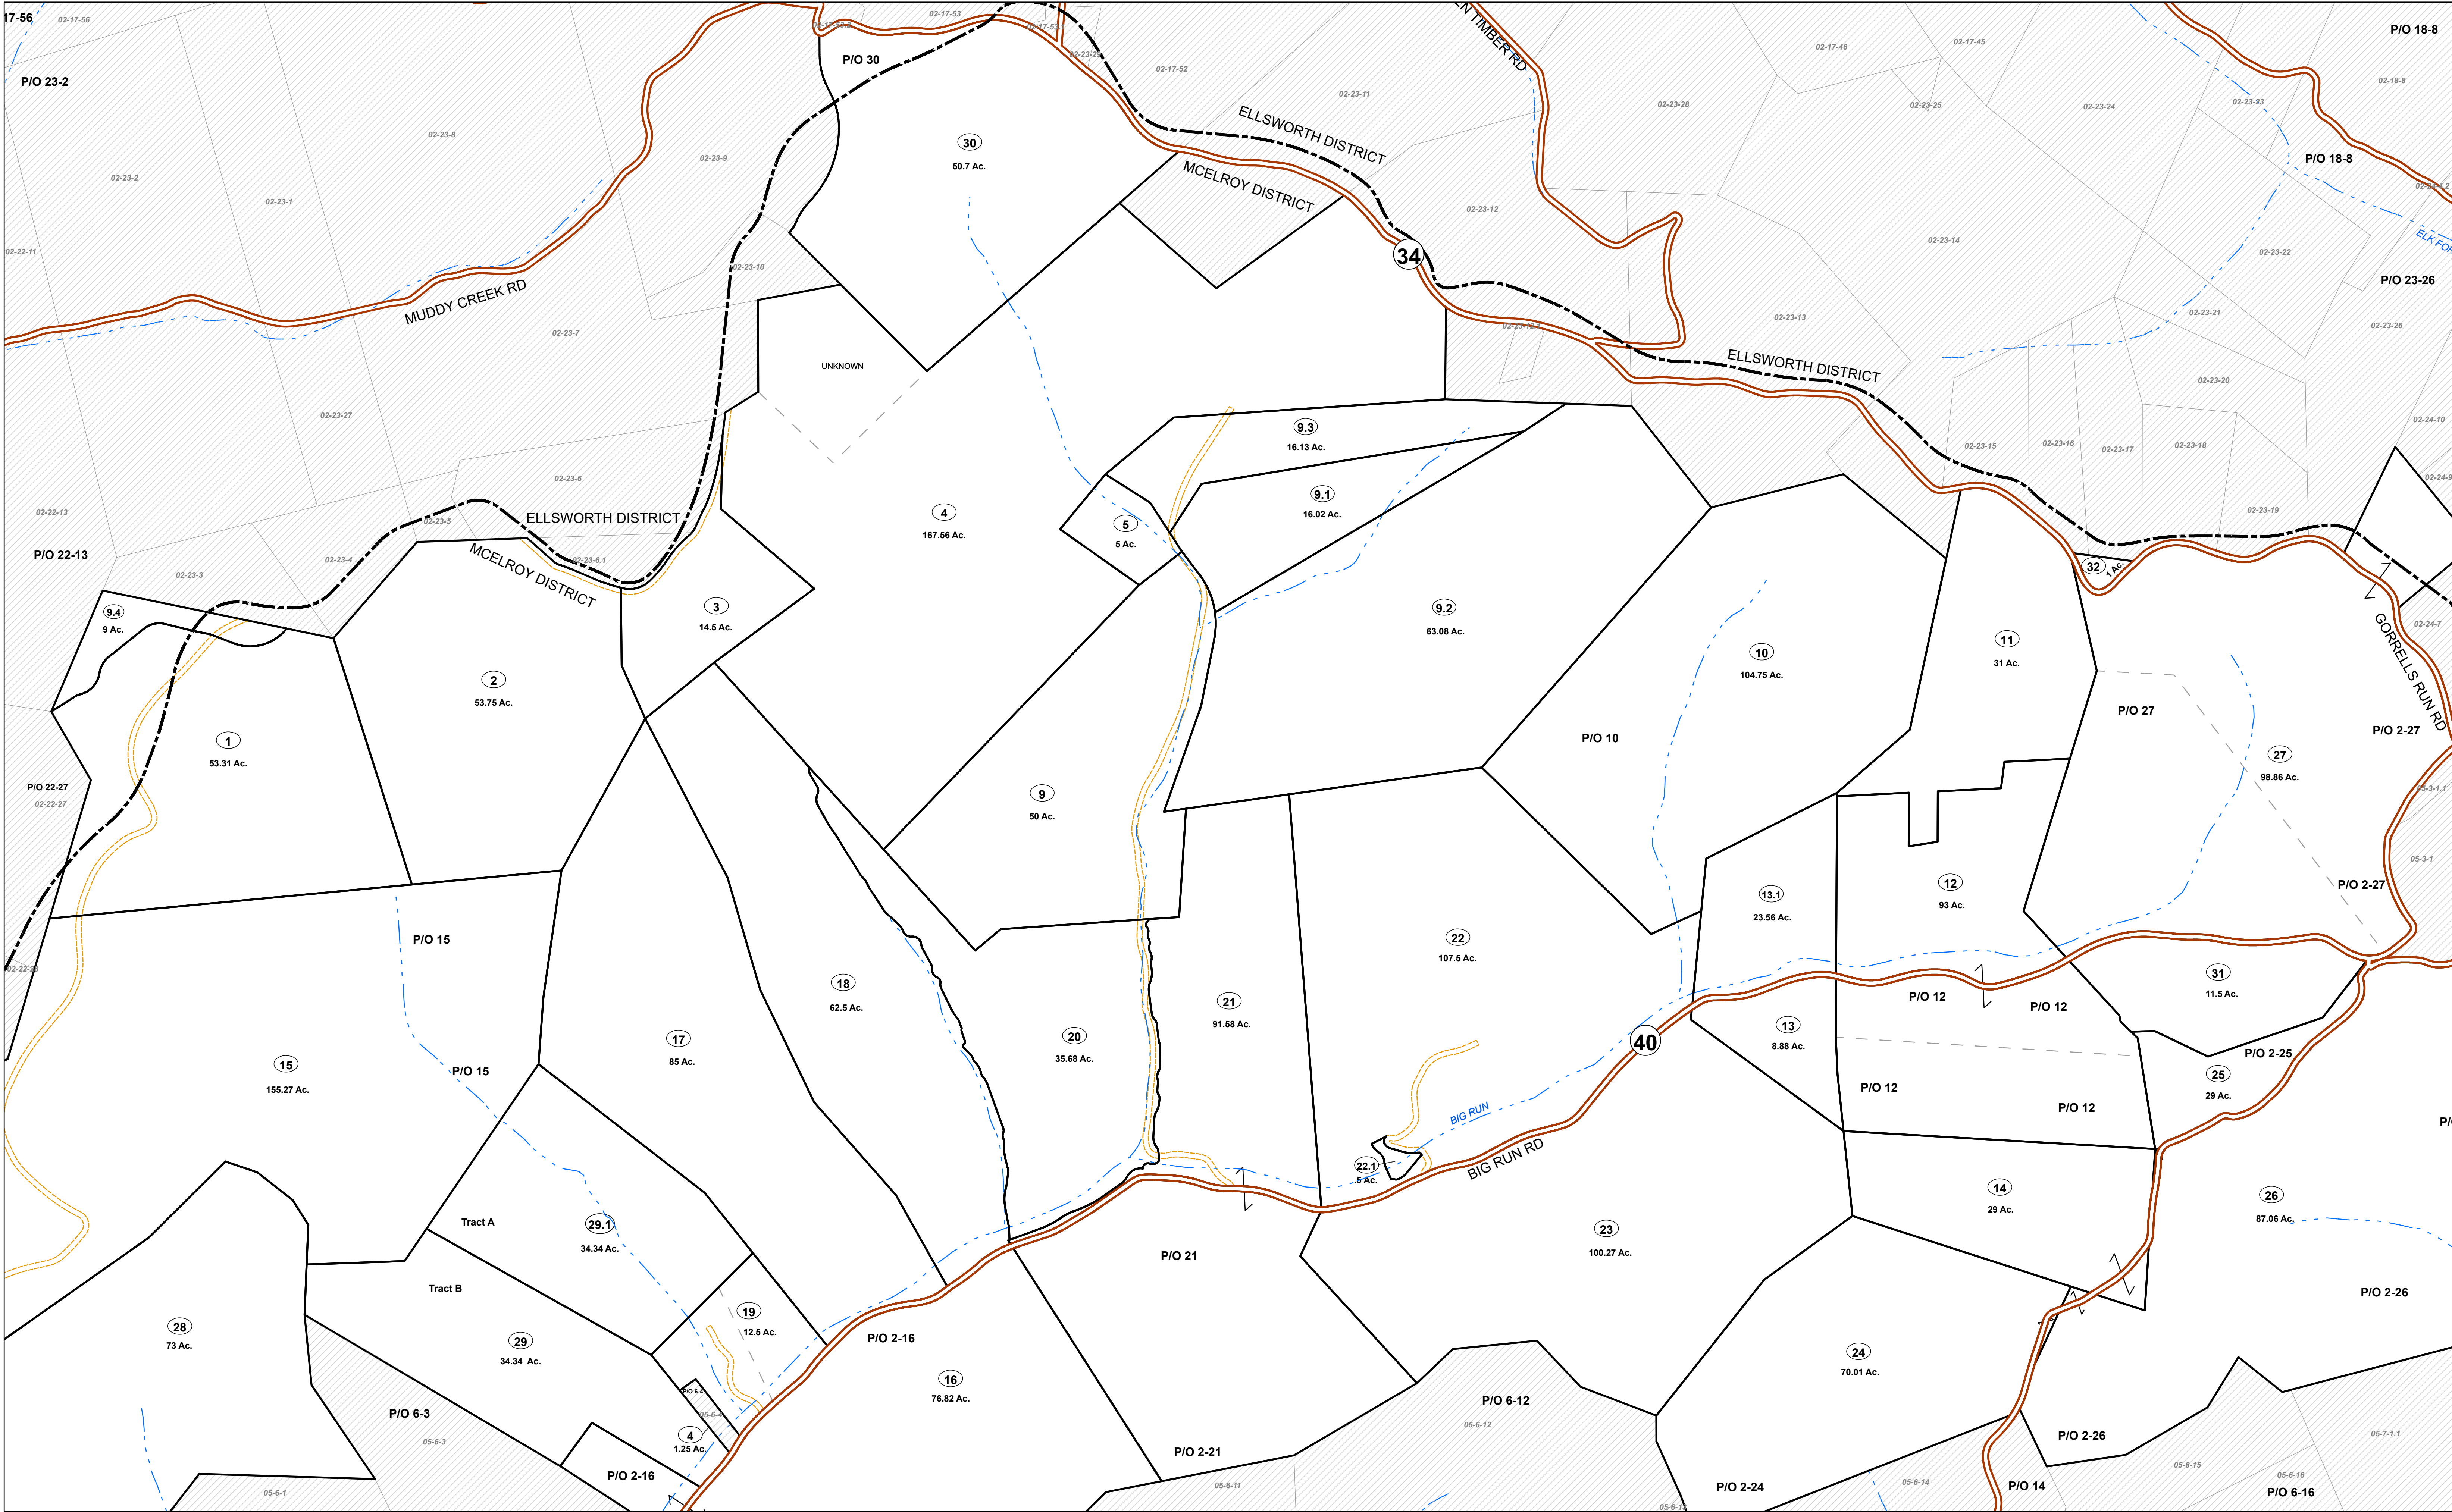

FOR TAX PURPOSES ONLY
Prepared By:
Lisa Jackson
Tyler County Assessor

Legend
Property Line
Road Right of Way
Corporation Line
District Line
County Line
Original Lot Line
Lot Number
Parcel Number
Water
Railroad

R	1	Revised 3/8/2019	9		17
O	2	Revised 2/19/2020	10		18
V	3	Revised 2/19/2021	11		19
I	4	Revised 8/25/2022	12		20
S	5	Revised 1/16/2023	13		21
I	6	Revised 9/18/2023	14		22
O	7	Revised 01/16/2024	15		23
N	8		16		24

STATE OF WEST VIRGINIA
COUNTY OF TYLER
Office of Assessor

02-16	02-17	02-18
05-1 02-22	02-23 05-2	02-24 05-3
02-28 01-205-5	05-6	05-7



MCELROY
Map: 2

Date, Map: 1/16/2024
Scale: 1" = 400'