


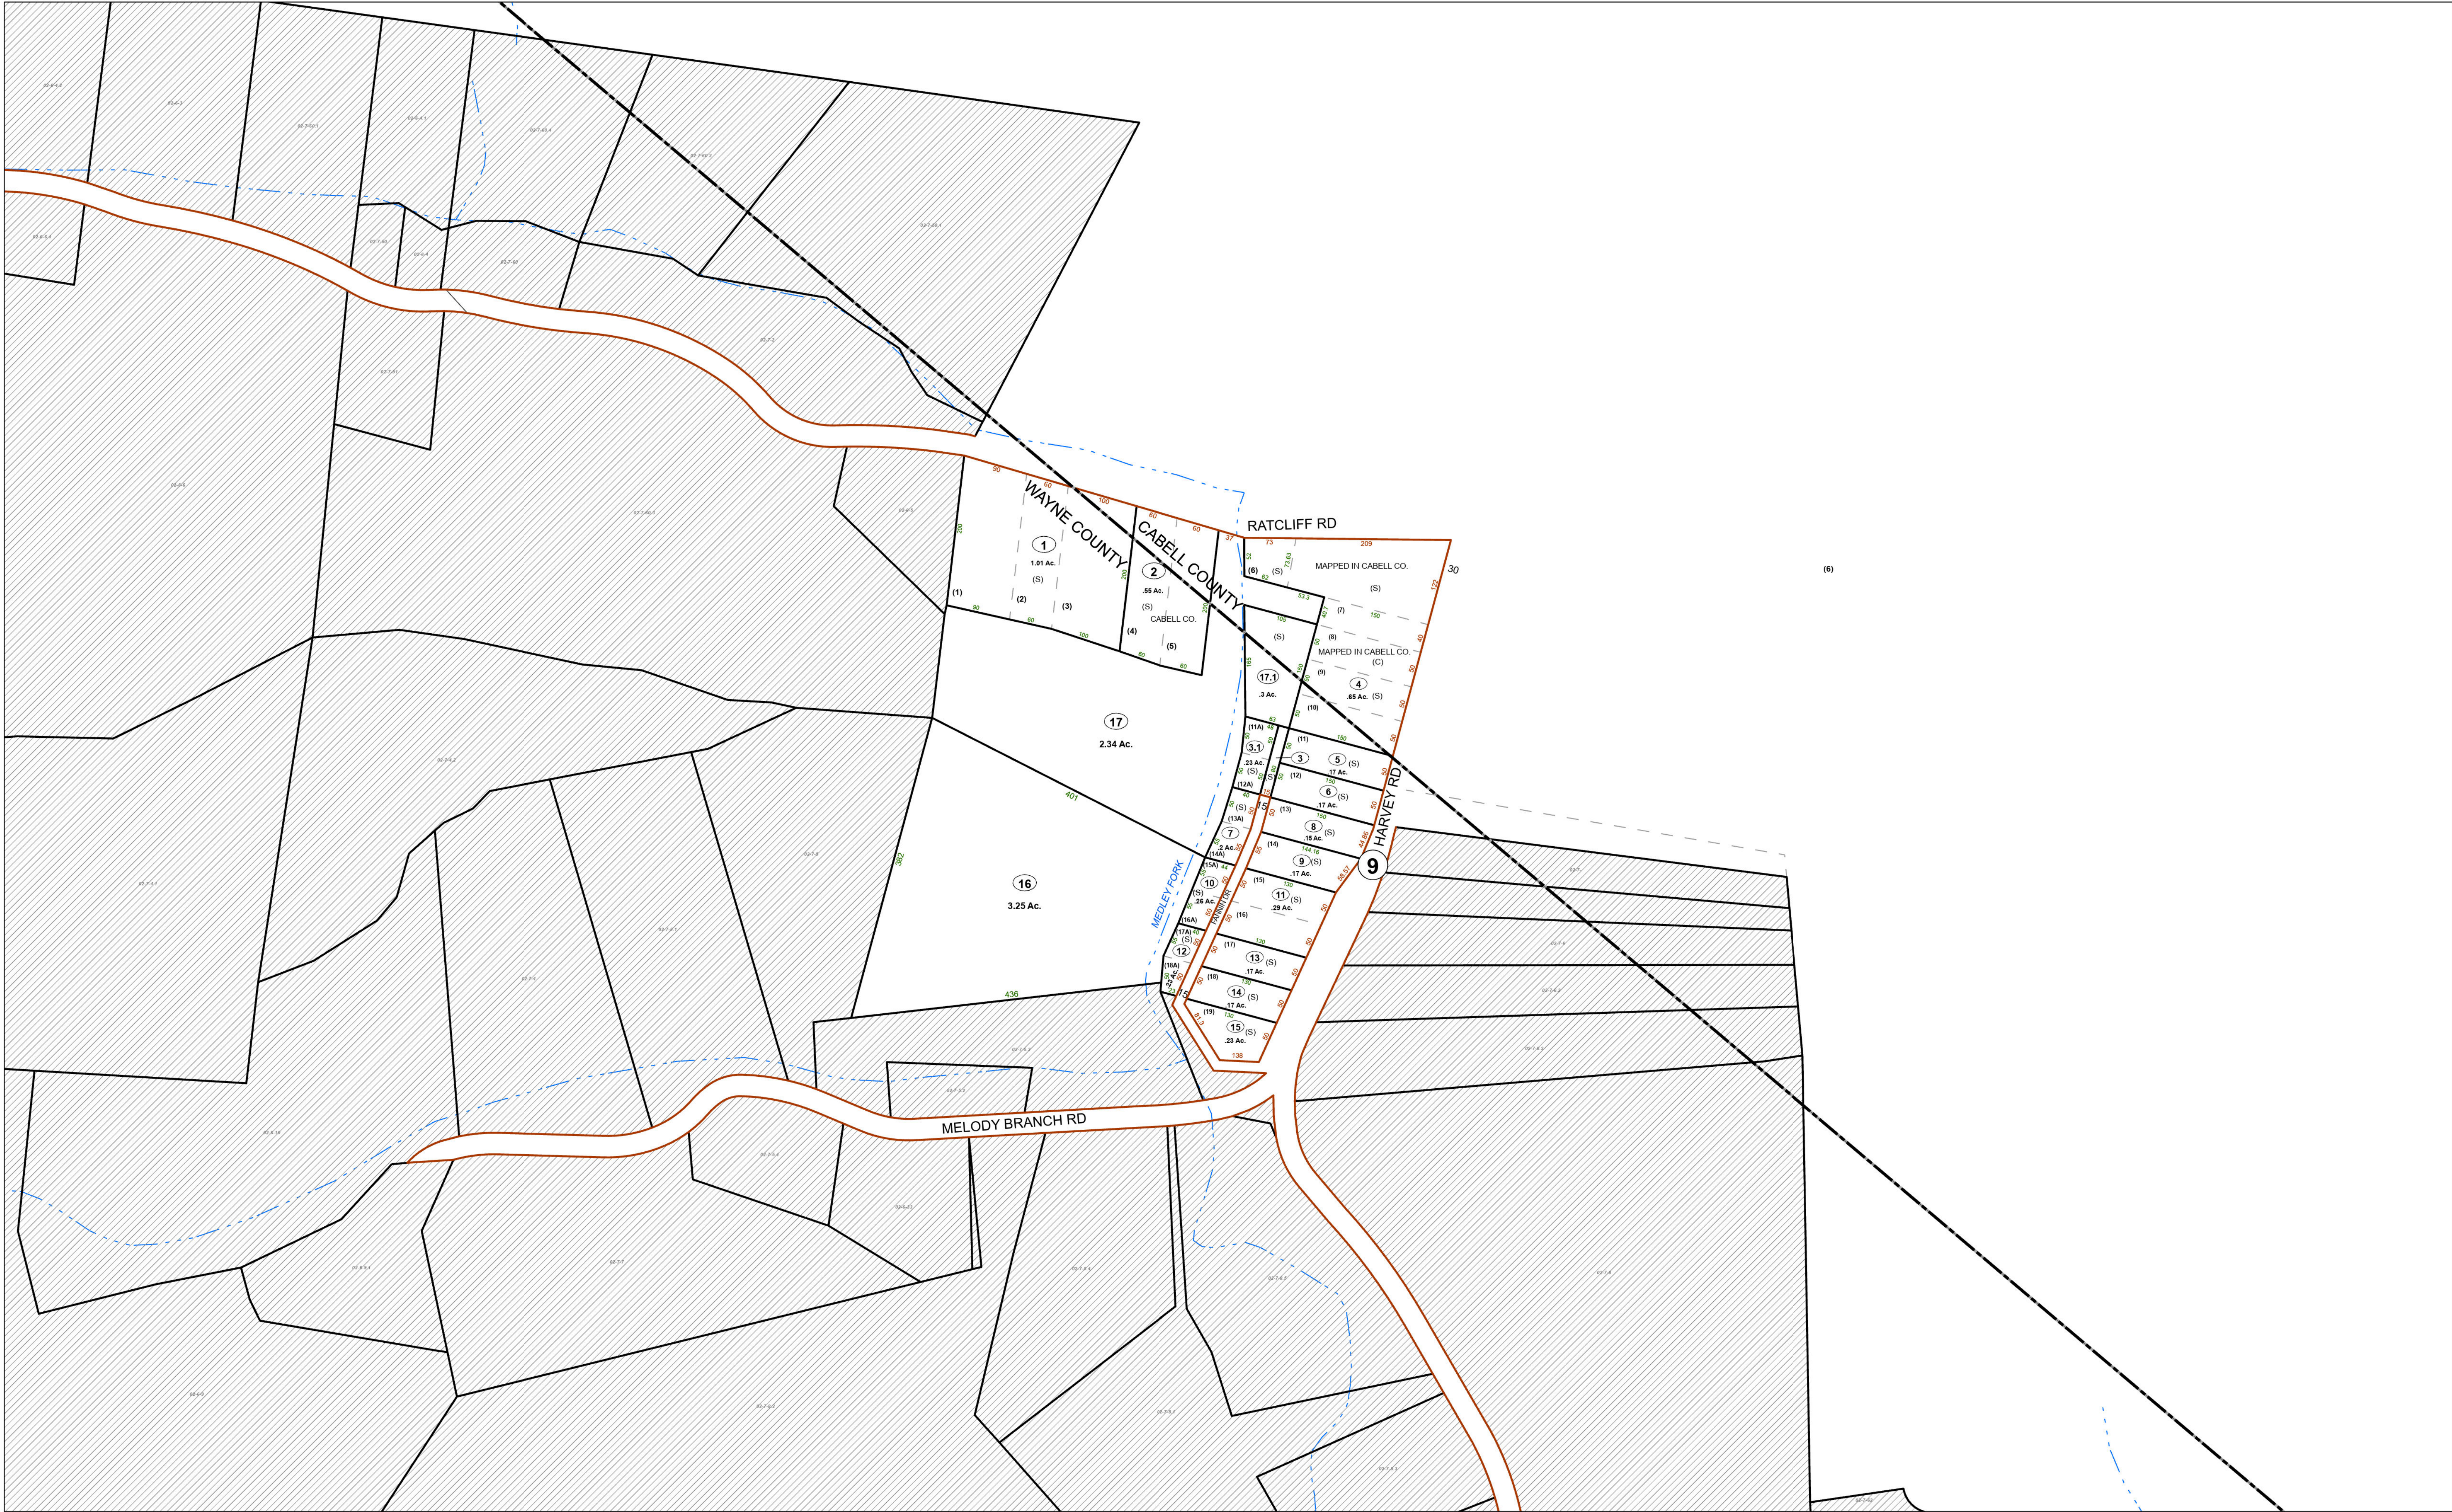


FOR TAX PURPOSES ONLY
Prepared By:
Rick Browning
Wayne County Assessor

Legend			
Property Line	Original Lot Line	Lot Number	(15)
Road Right of Way		Parcel Number	(99)
Corporation Line		Water	
District Line		Railroad	
County Line			

R	1	Revised 9/3/2019	9		17	
e	2	Revised 01/28/2020	10		18	
v	3	Revised 01/28/2021	11		19	
i	4	Revised 01/28/2022	12		20	
s	5	Revised 01/29/2024	13		21	
i	6		14		22	
o	7		15		23	
n	8		16		24	

STATE OF WEST VIRGINIA
COUNTY OF WAYNE
Office of Assessor

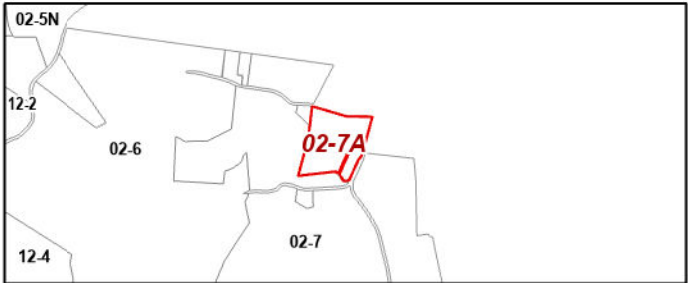

CEREDO
Map: 7A
Date, Aerial Photography: 2019
Date, Map: 2/2/2024
Scale: 1:1,200