


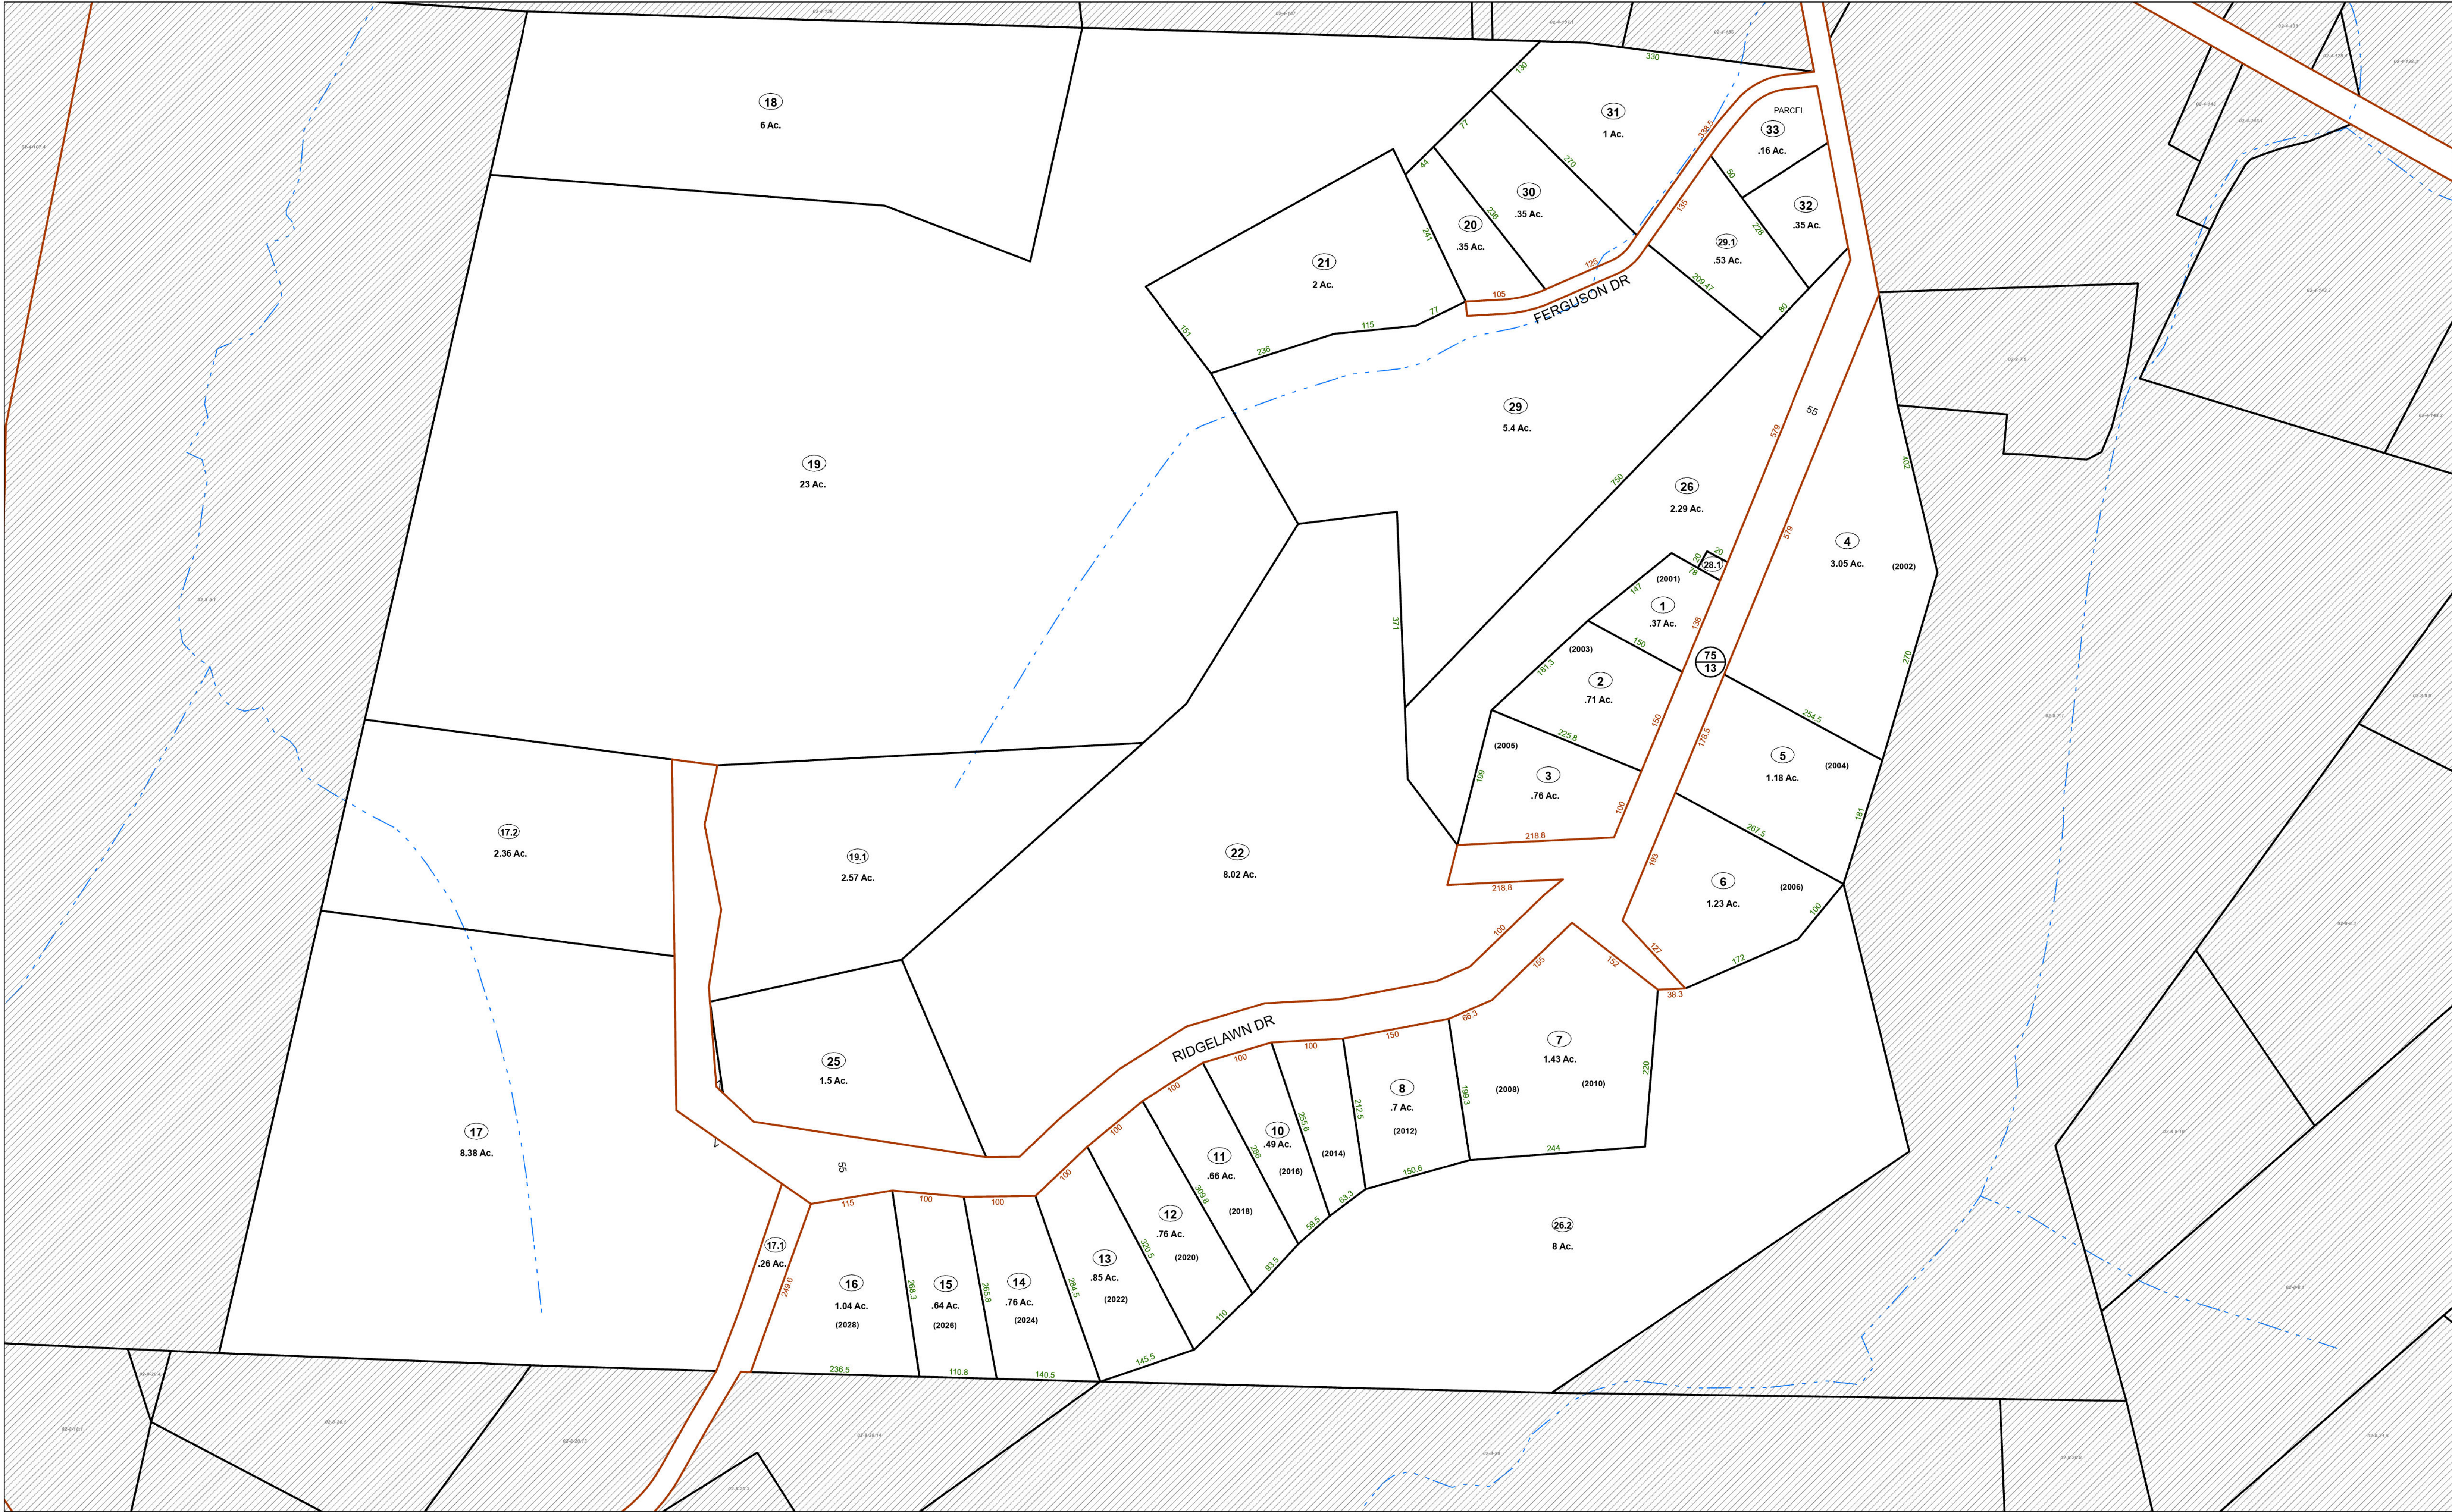

FOR TAX PURPOSES ONLY
Prepared By:
Rick Browning
Wayne County Assessor

Legend	
Property Line	Original Lot Line
Road Right of Way	Lot Number
Corporation Line	Parcel Number
District Line	Water
County Line	Railroad

R	1	Revised 9/3/2019	9		17	
e	2	Revised 01/28/2020	10		18	
V	3	Revised 01/28/2021	11		19	
i	4	Revised 01/28/2022	12		20	
S	5	Revised 01/29/2024	13		21	
I	6		14		22	
O	7		15		23	
N	8		16		24	

STATE OF WEST VIRGINIA
COUNTY OF WAYNE
Office of Assessor



CEREDO
Map: 8D
Date, Aerial Photography: 2019
Date, Map: 2/2/2024
Scale: 1:1,200