


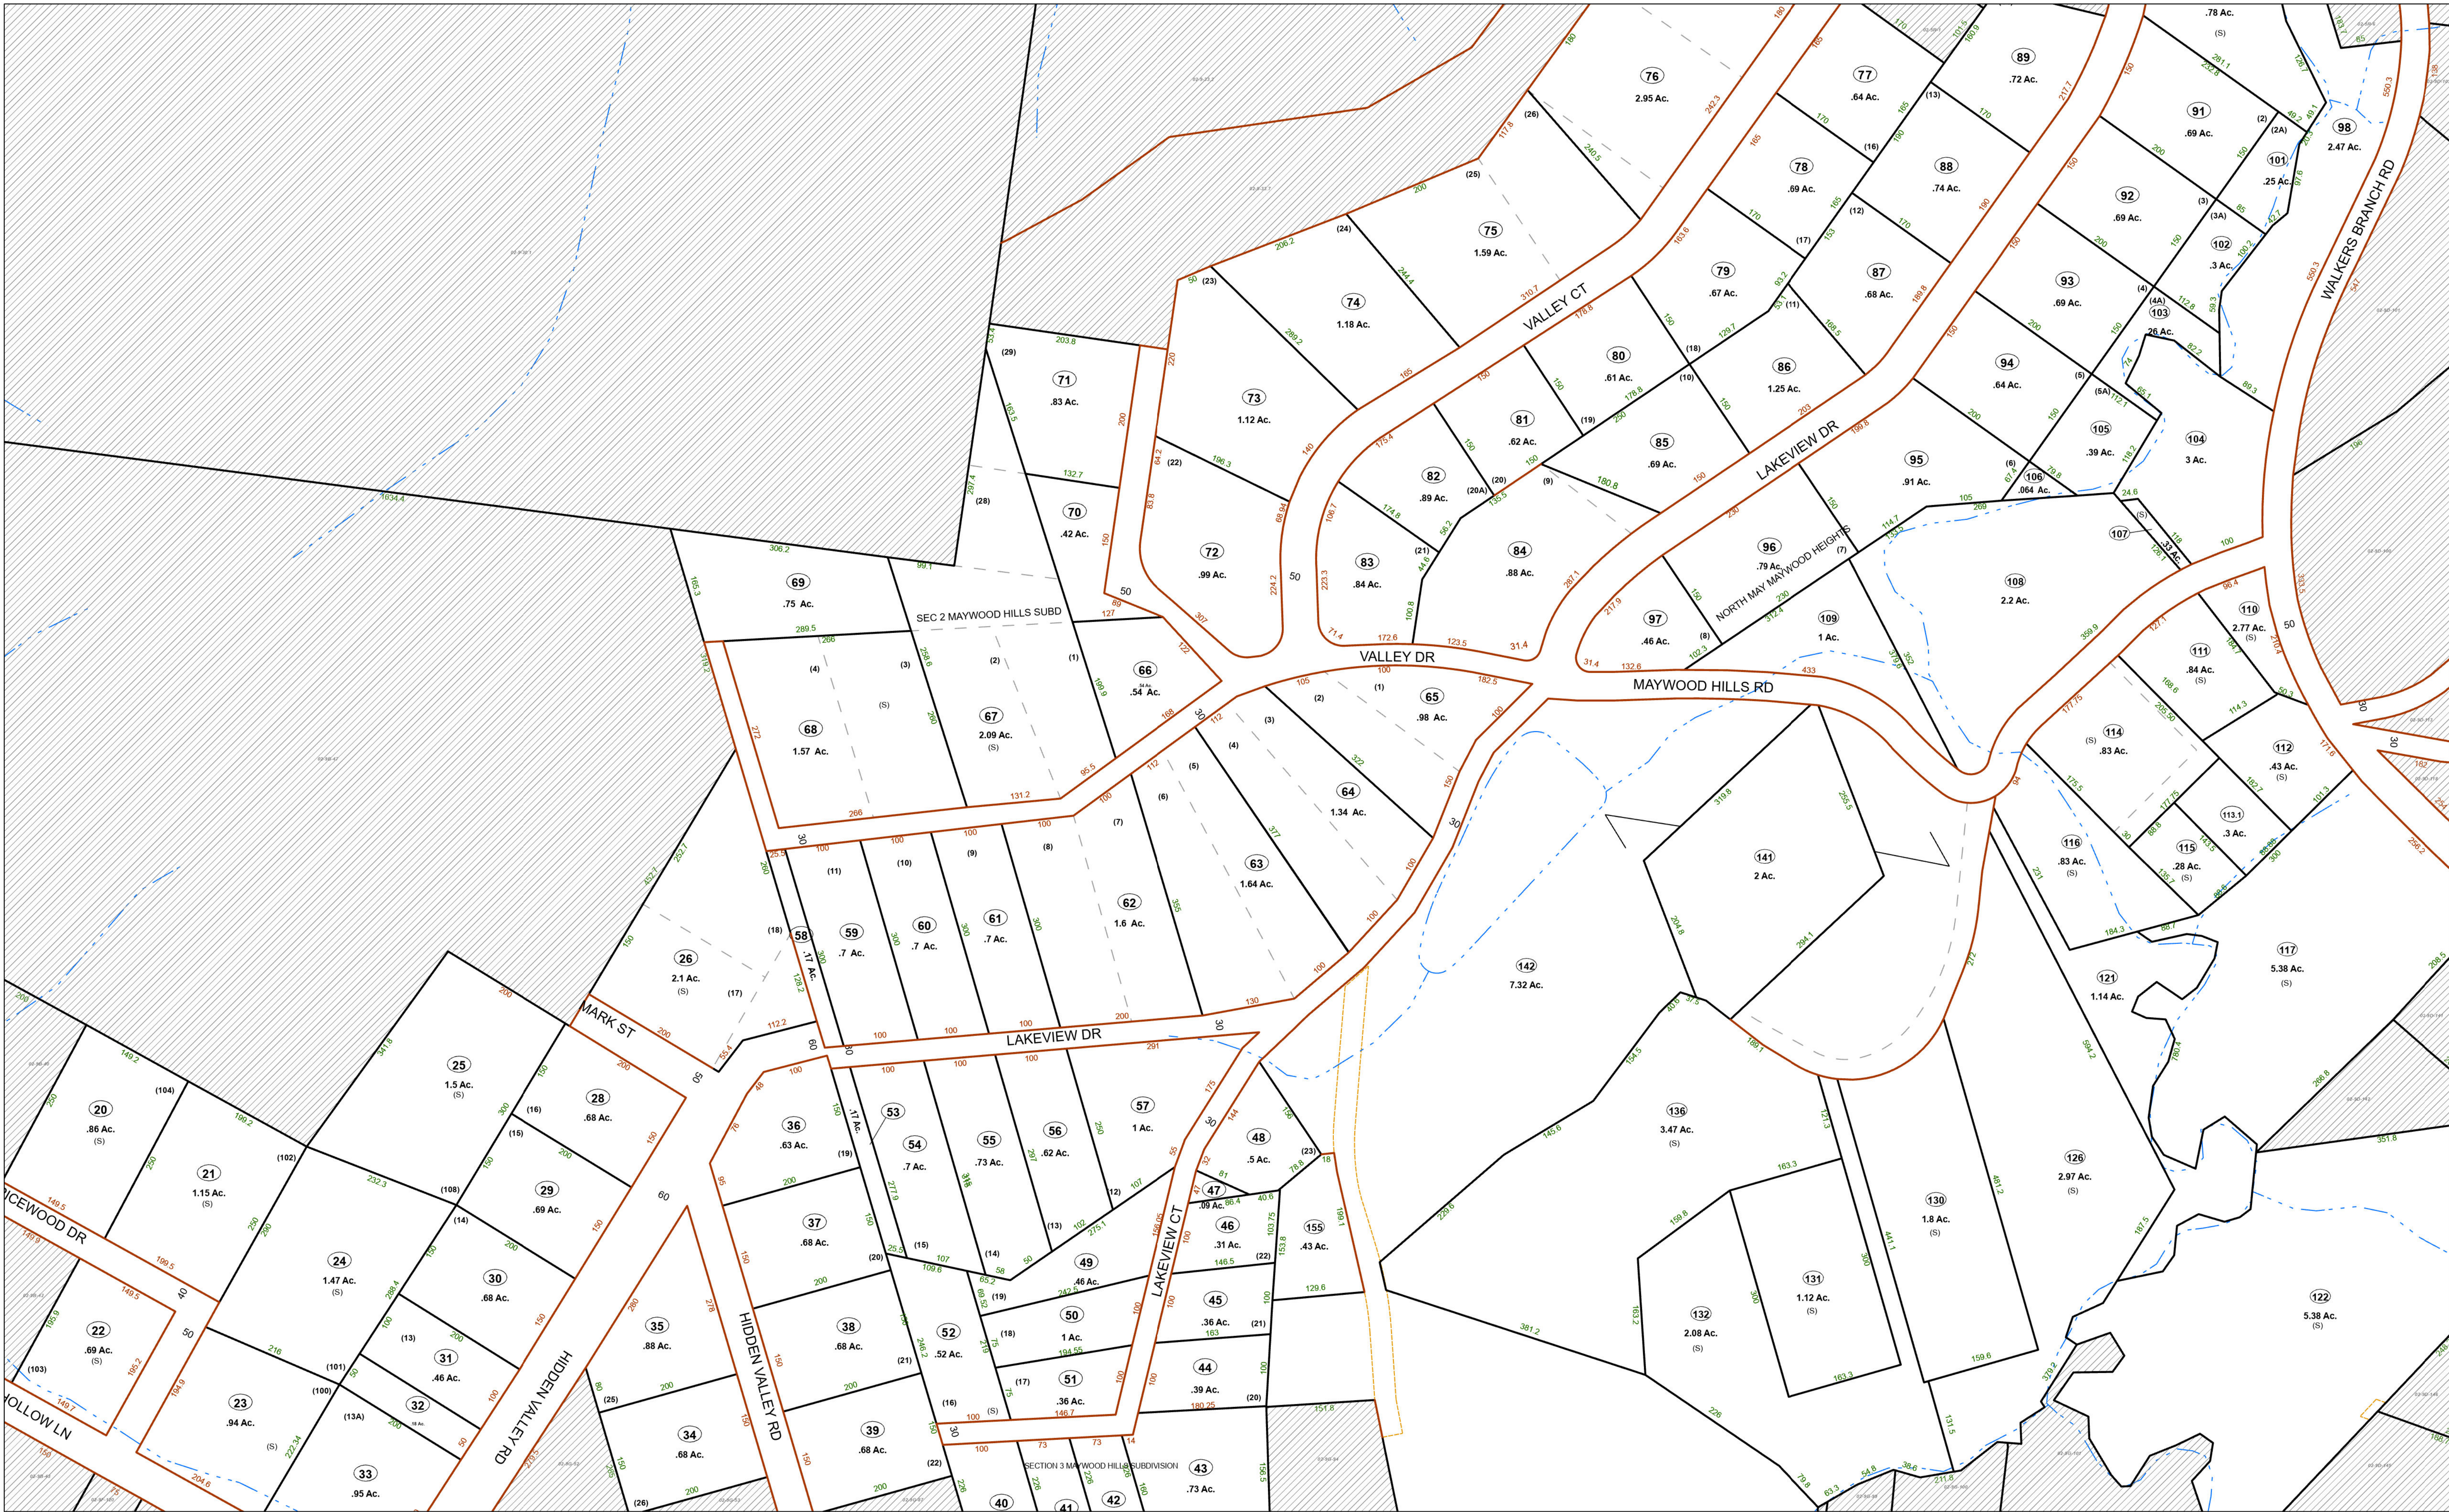


FOR TAX PURPOSES ONLY
Prepared By:
Rick Browning
Wayne County Assessor

Legend	
Property Line	Original Lot Line
Road Right of Way	Lot Number
Corporation Line	Parcel Number
District Line	Water
County Line	Railroad

R e v i s i o n s	11	Revised 9/3/2019	9		17
	2	Revised 01/28/2020	10		18
	3	Revised 01/28/2021	11		19
	4	Revised 01/28/2022	12		20
	5	Revised 01/28/2024	13		21
	6		14		22
	7		15		23
	8		16		24

STATE OF WEST VIRGINIA
COUNTY OF WAYNE
Office of Assessor

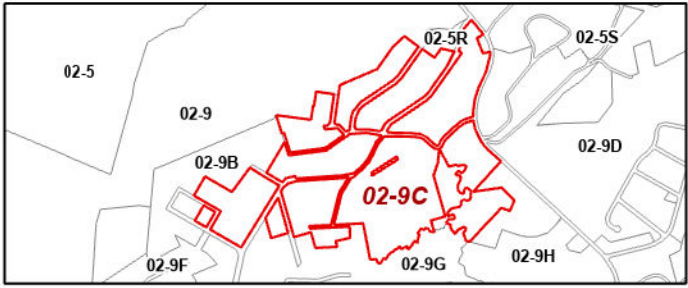

CEREDO
Map: 9C
Date, Aerial Photography: 2019
Date, Map: 2/2/2024
Scale: 1:1,200